

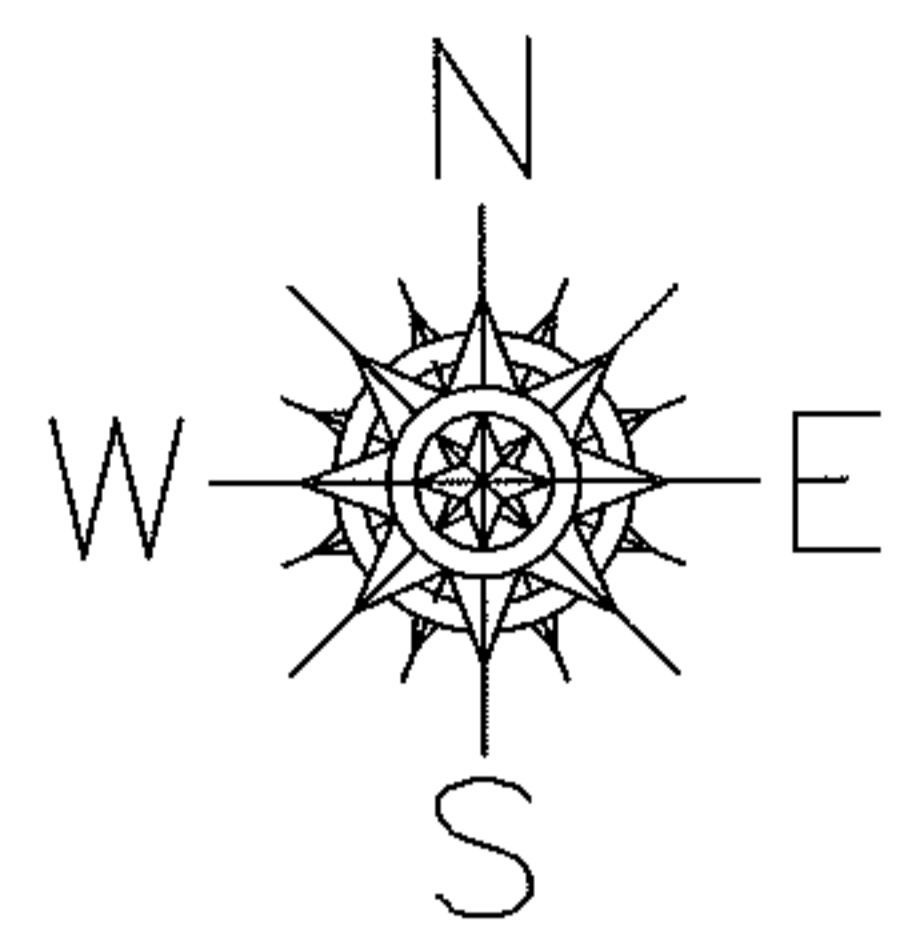


PARENT PARCEL: 10-00-003-108-001 THRU -013  
CHILD PARCEL: \_\_\_\_\_  
STARTING POINT: NORTHWEST CORNER OF S/L 17

10-02010-V

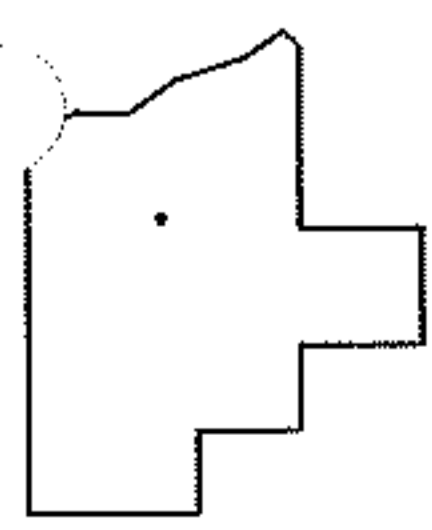

ALLEY VACATION  
ORD NO.90-192  
OR 315/325

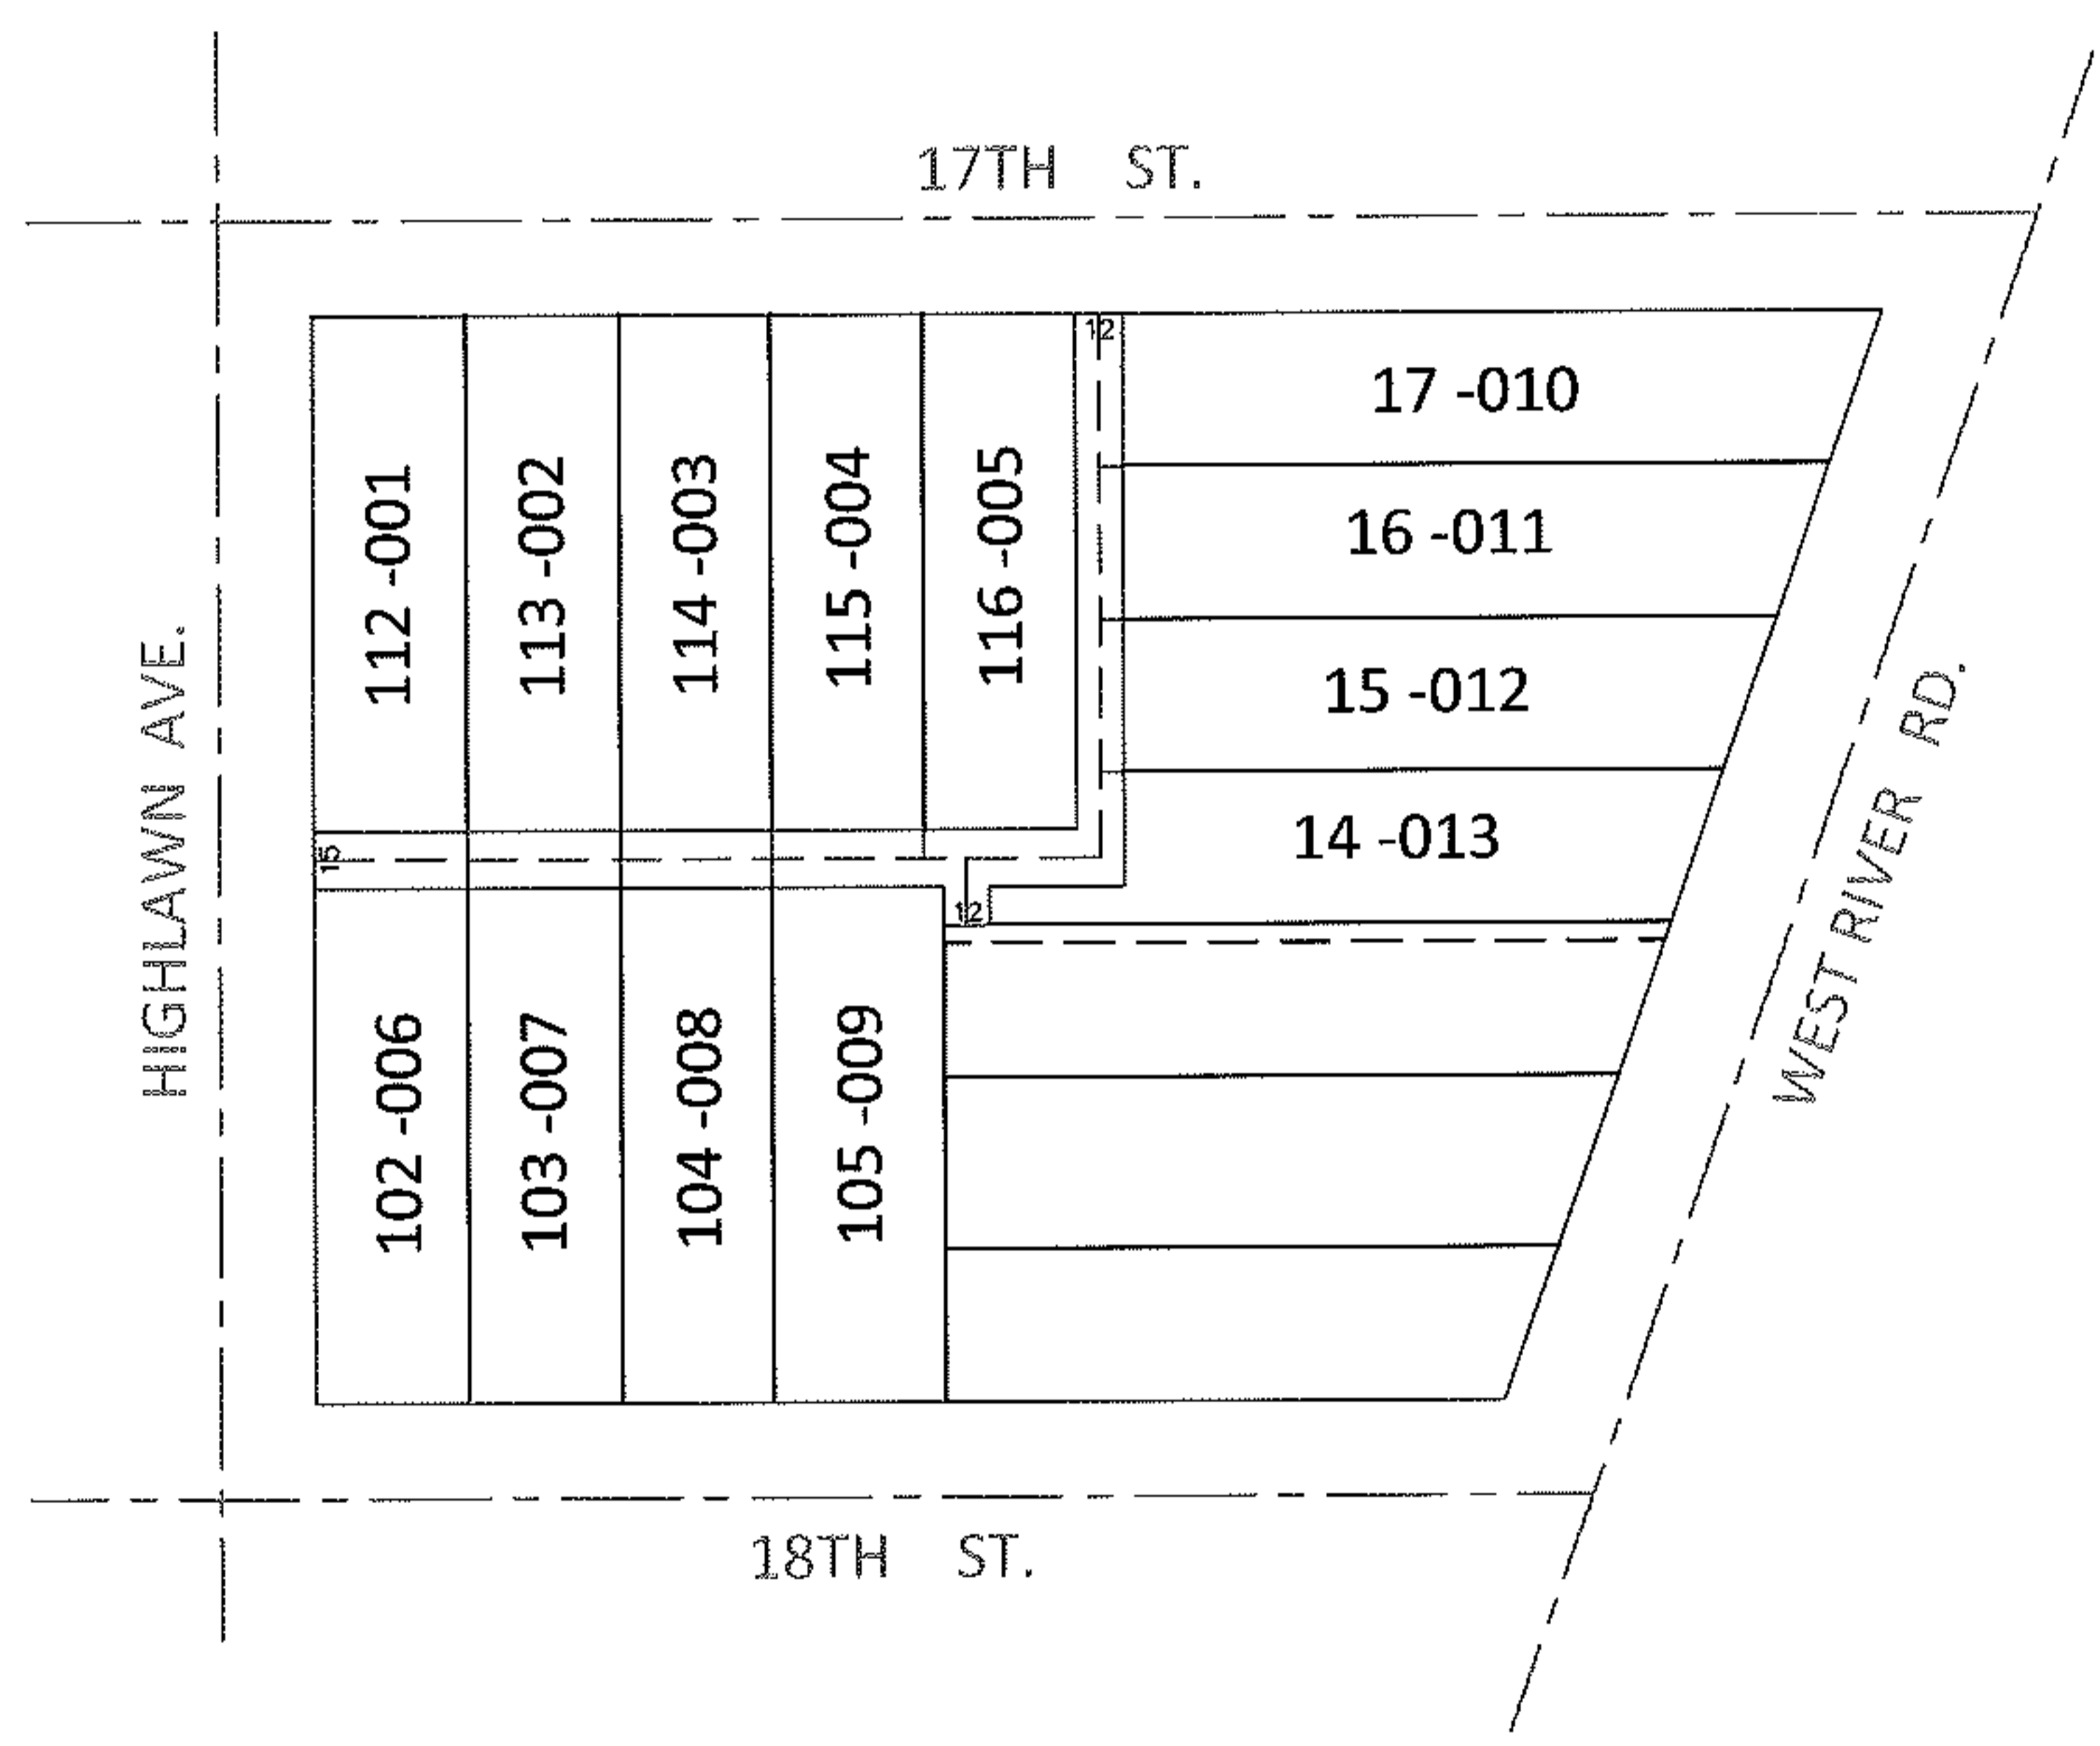

SPLITS/DEEDS PROCESSED  
LORAIN COUNTY TAX MAP DEPARTMENT  
226 MIDDLE AVE. ELYRIA, OHIO

SURVEYED BY: N/A  
CLOSURE: N/A  
MAP PAGE(S): 10-00-003-B  
APPROVED BY: RRM DATE: 4-13-10  
SCALE: 1"= 100 PRIOR INST.: OR 315/325