


PARENT PARCEL: 10-00-003-109-001 THRU -006, -010

CHILD PARCEL: _____



STARTING POINT: NORTHWEST CORNER OF S/L 10

10-02012-V

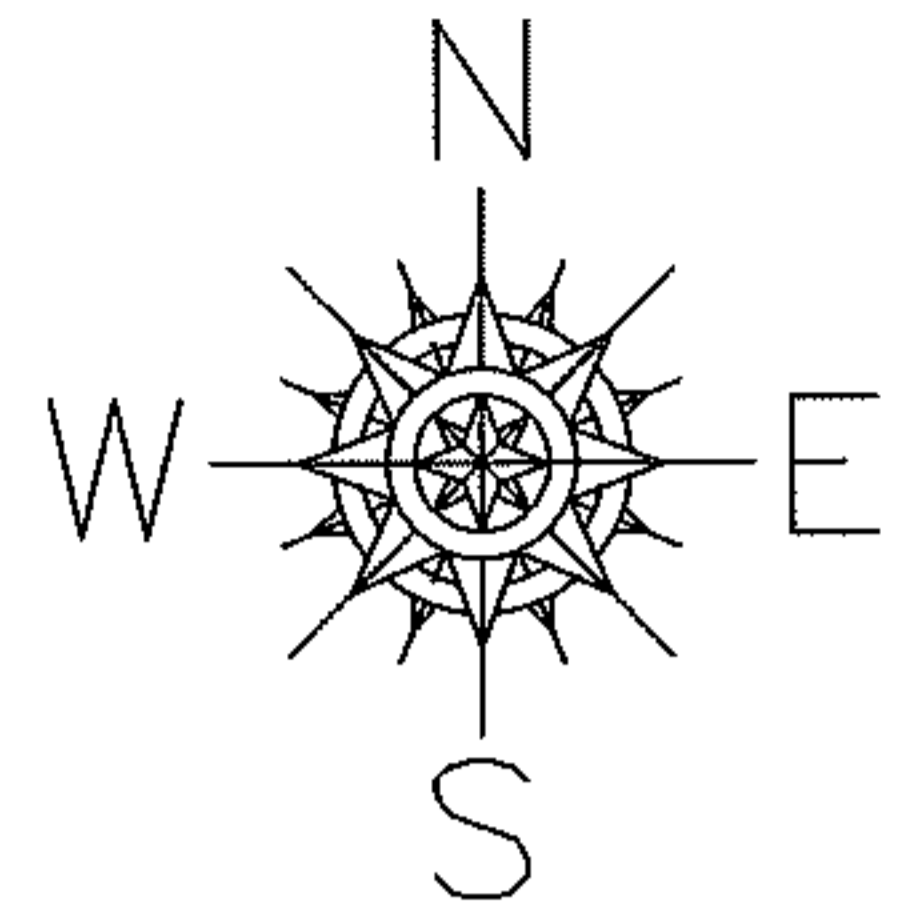

ALLEY VACATION

ORD NO.90-195
OR 315/331

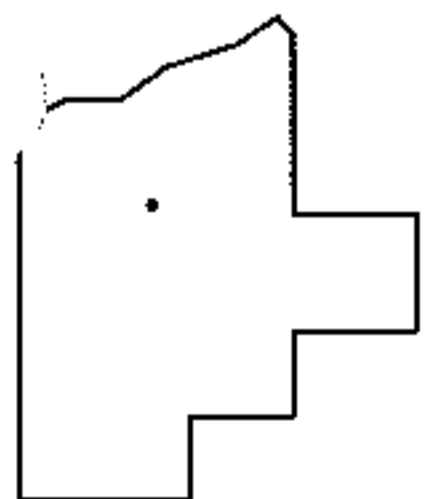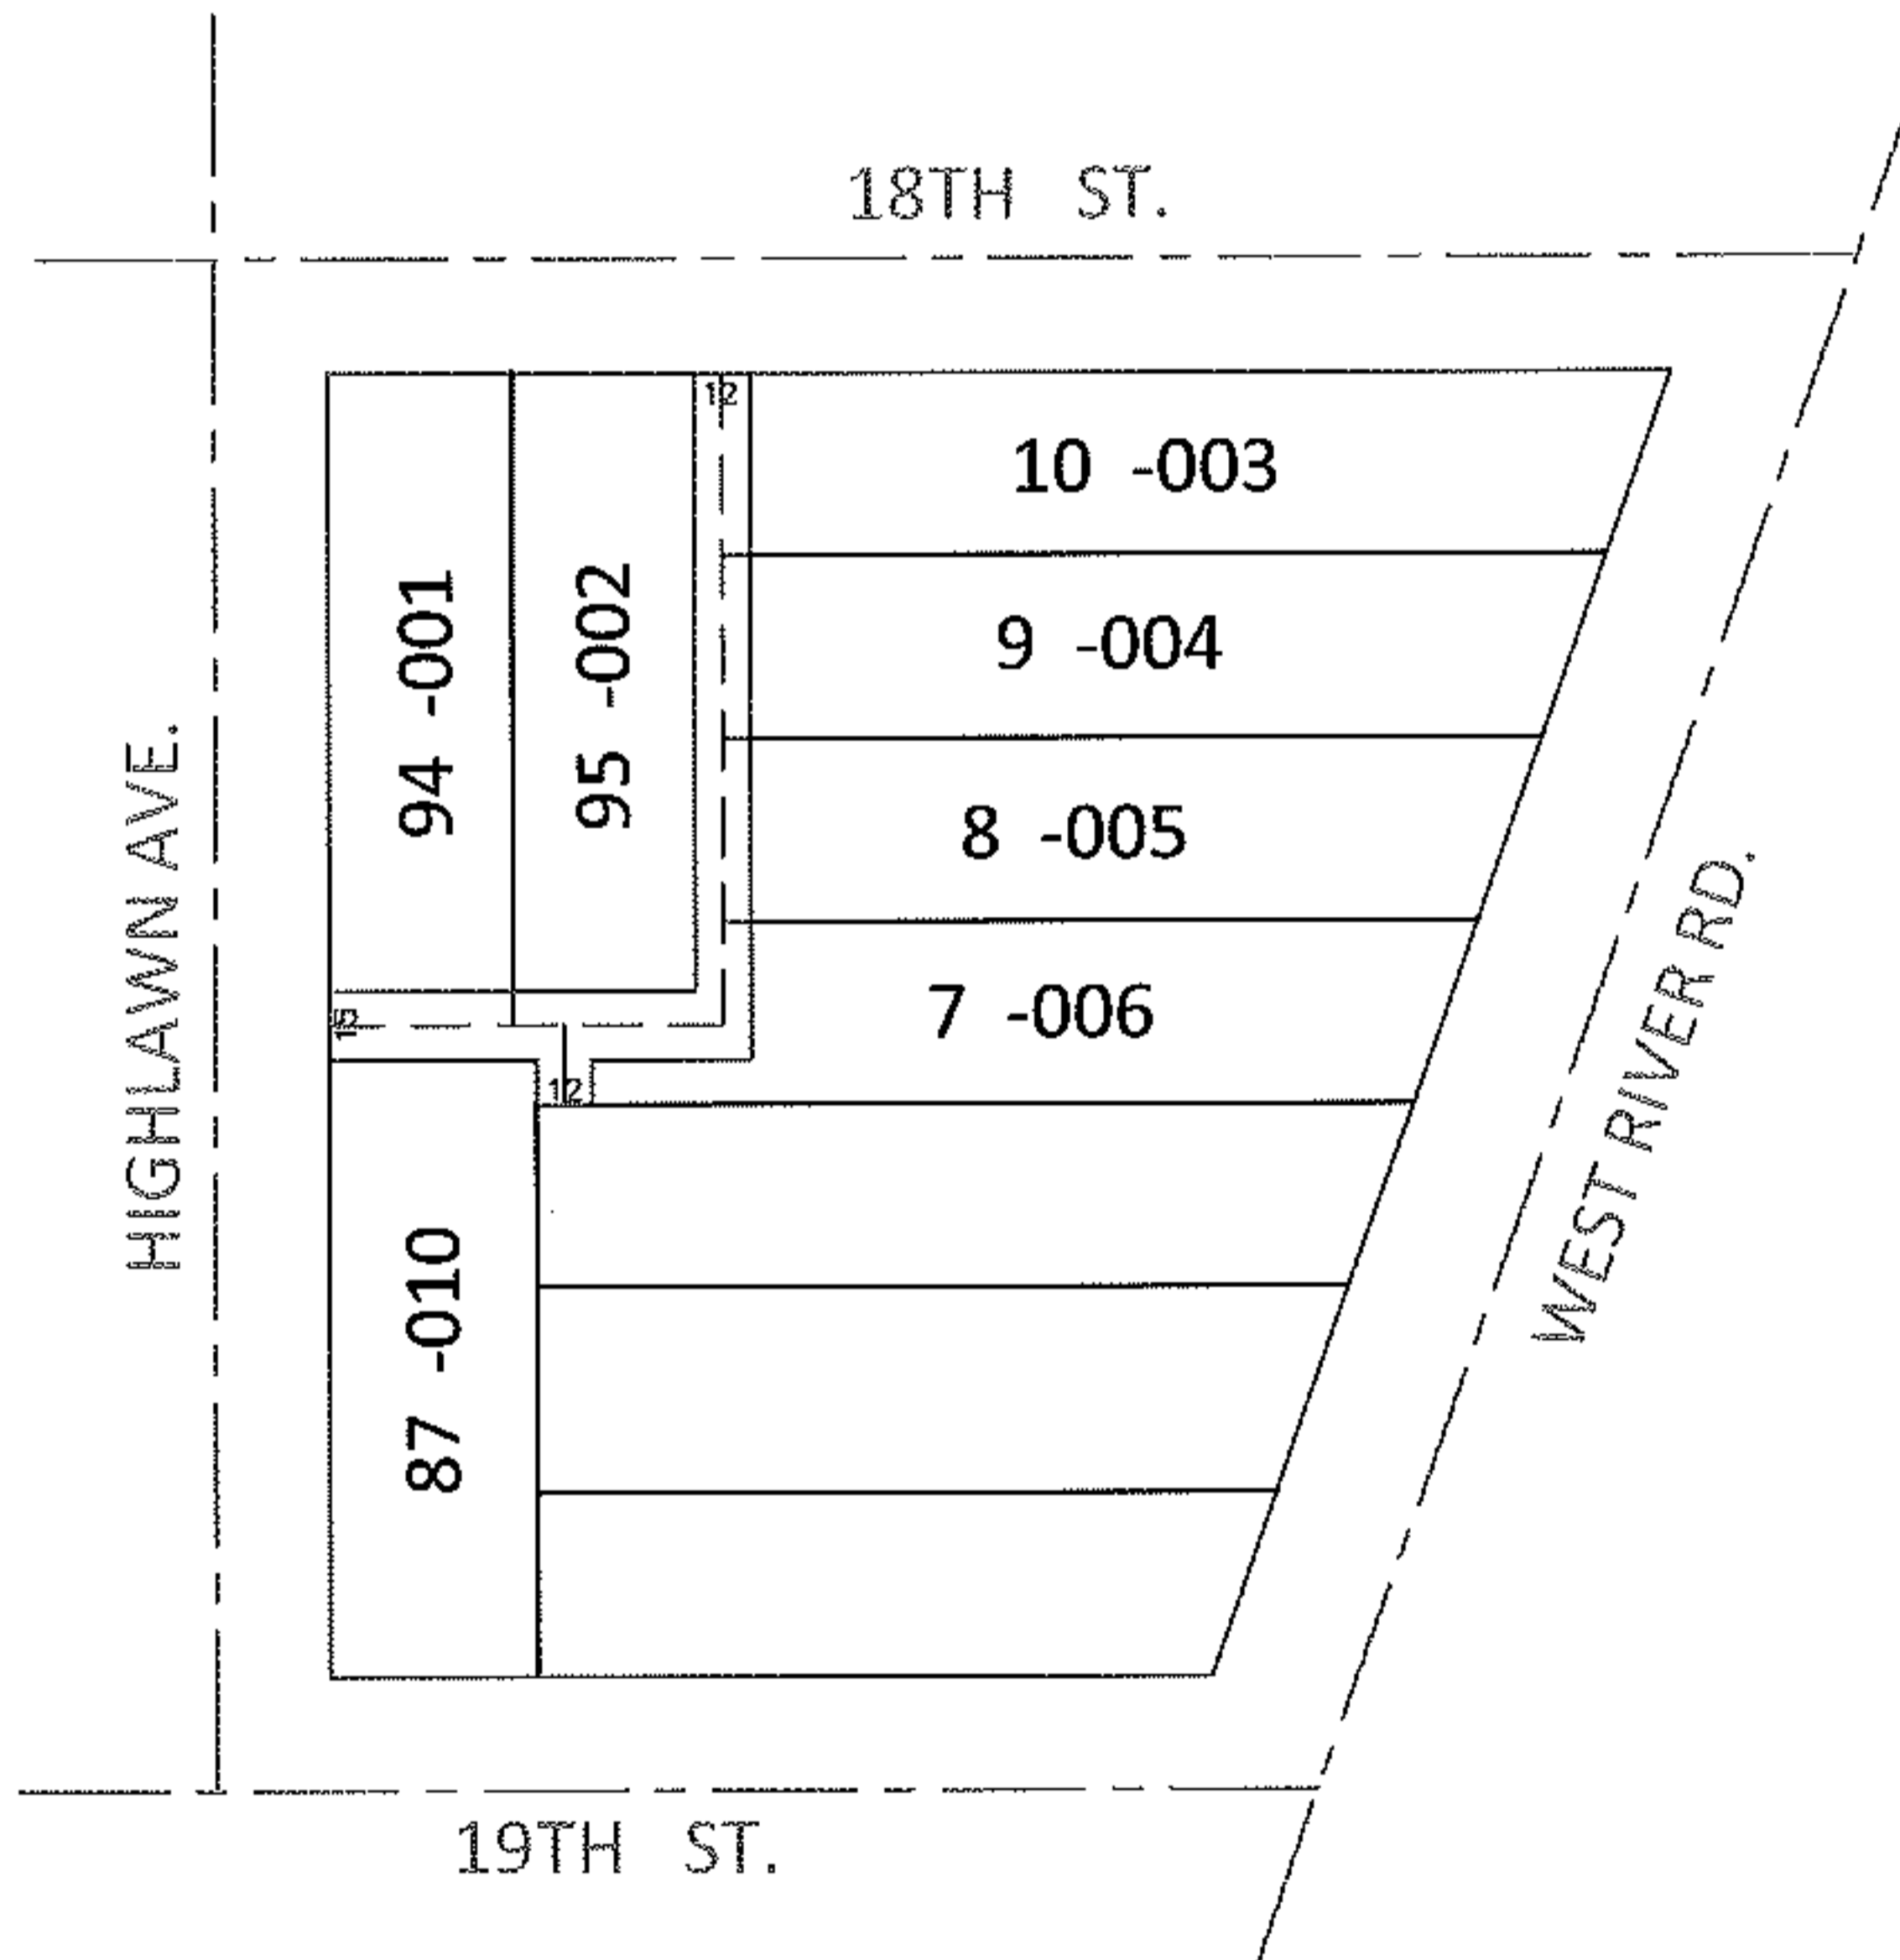

SPLITS/DEEDS PROCESSED

LORAIN COUNTY TAX MAP DEPARTMENT
226 MIDDLE AVE. ELYRIA, OHIO

SURVEYED BY: N/A

CLOSURE: N/A

MAP PAGE(S): 10-00-003-B

APPROVED BY: RRM DATE: 4-13-10

SCALE: 1"= 100 PRIOR INST.: OR 315/331