

PARENT PARCEL: 03-00-056-104-031

CHILD PARCEL: _____

STARTING POINT: S/L 222 & 221 IN LARKMOOR SUB.(VOL.9 PG.20)


10-02017-C

DEPTH CORRECTION

03-00-056-104-031



128 PER DEED & VAC. 5461

51 X 120

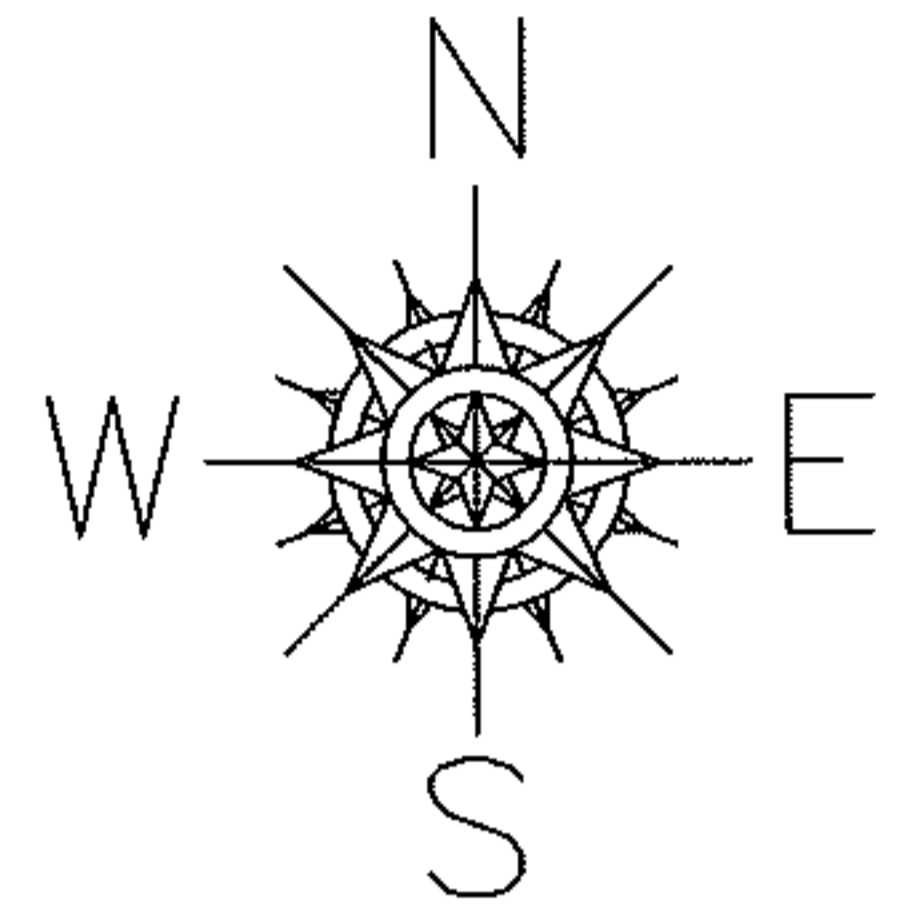

WILSON ST.

ADD TO DUP.
03-00-056-104-038
8 X 119.61

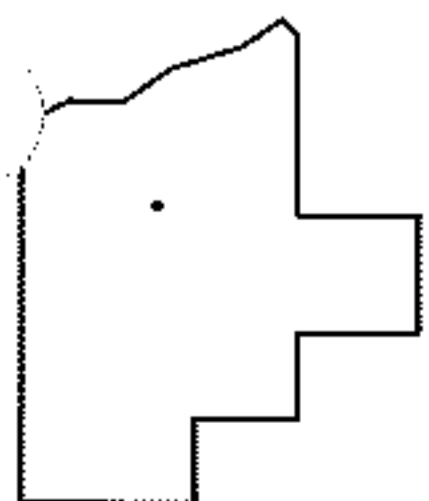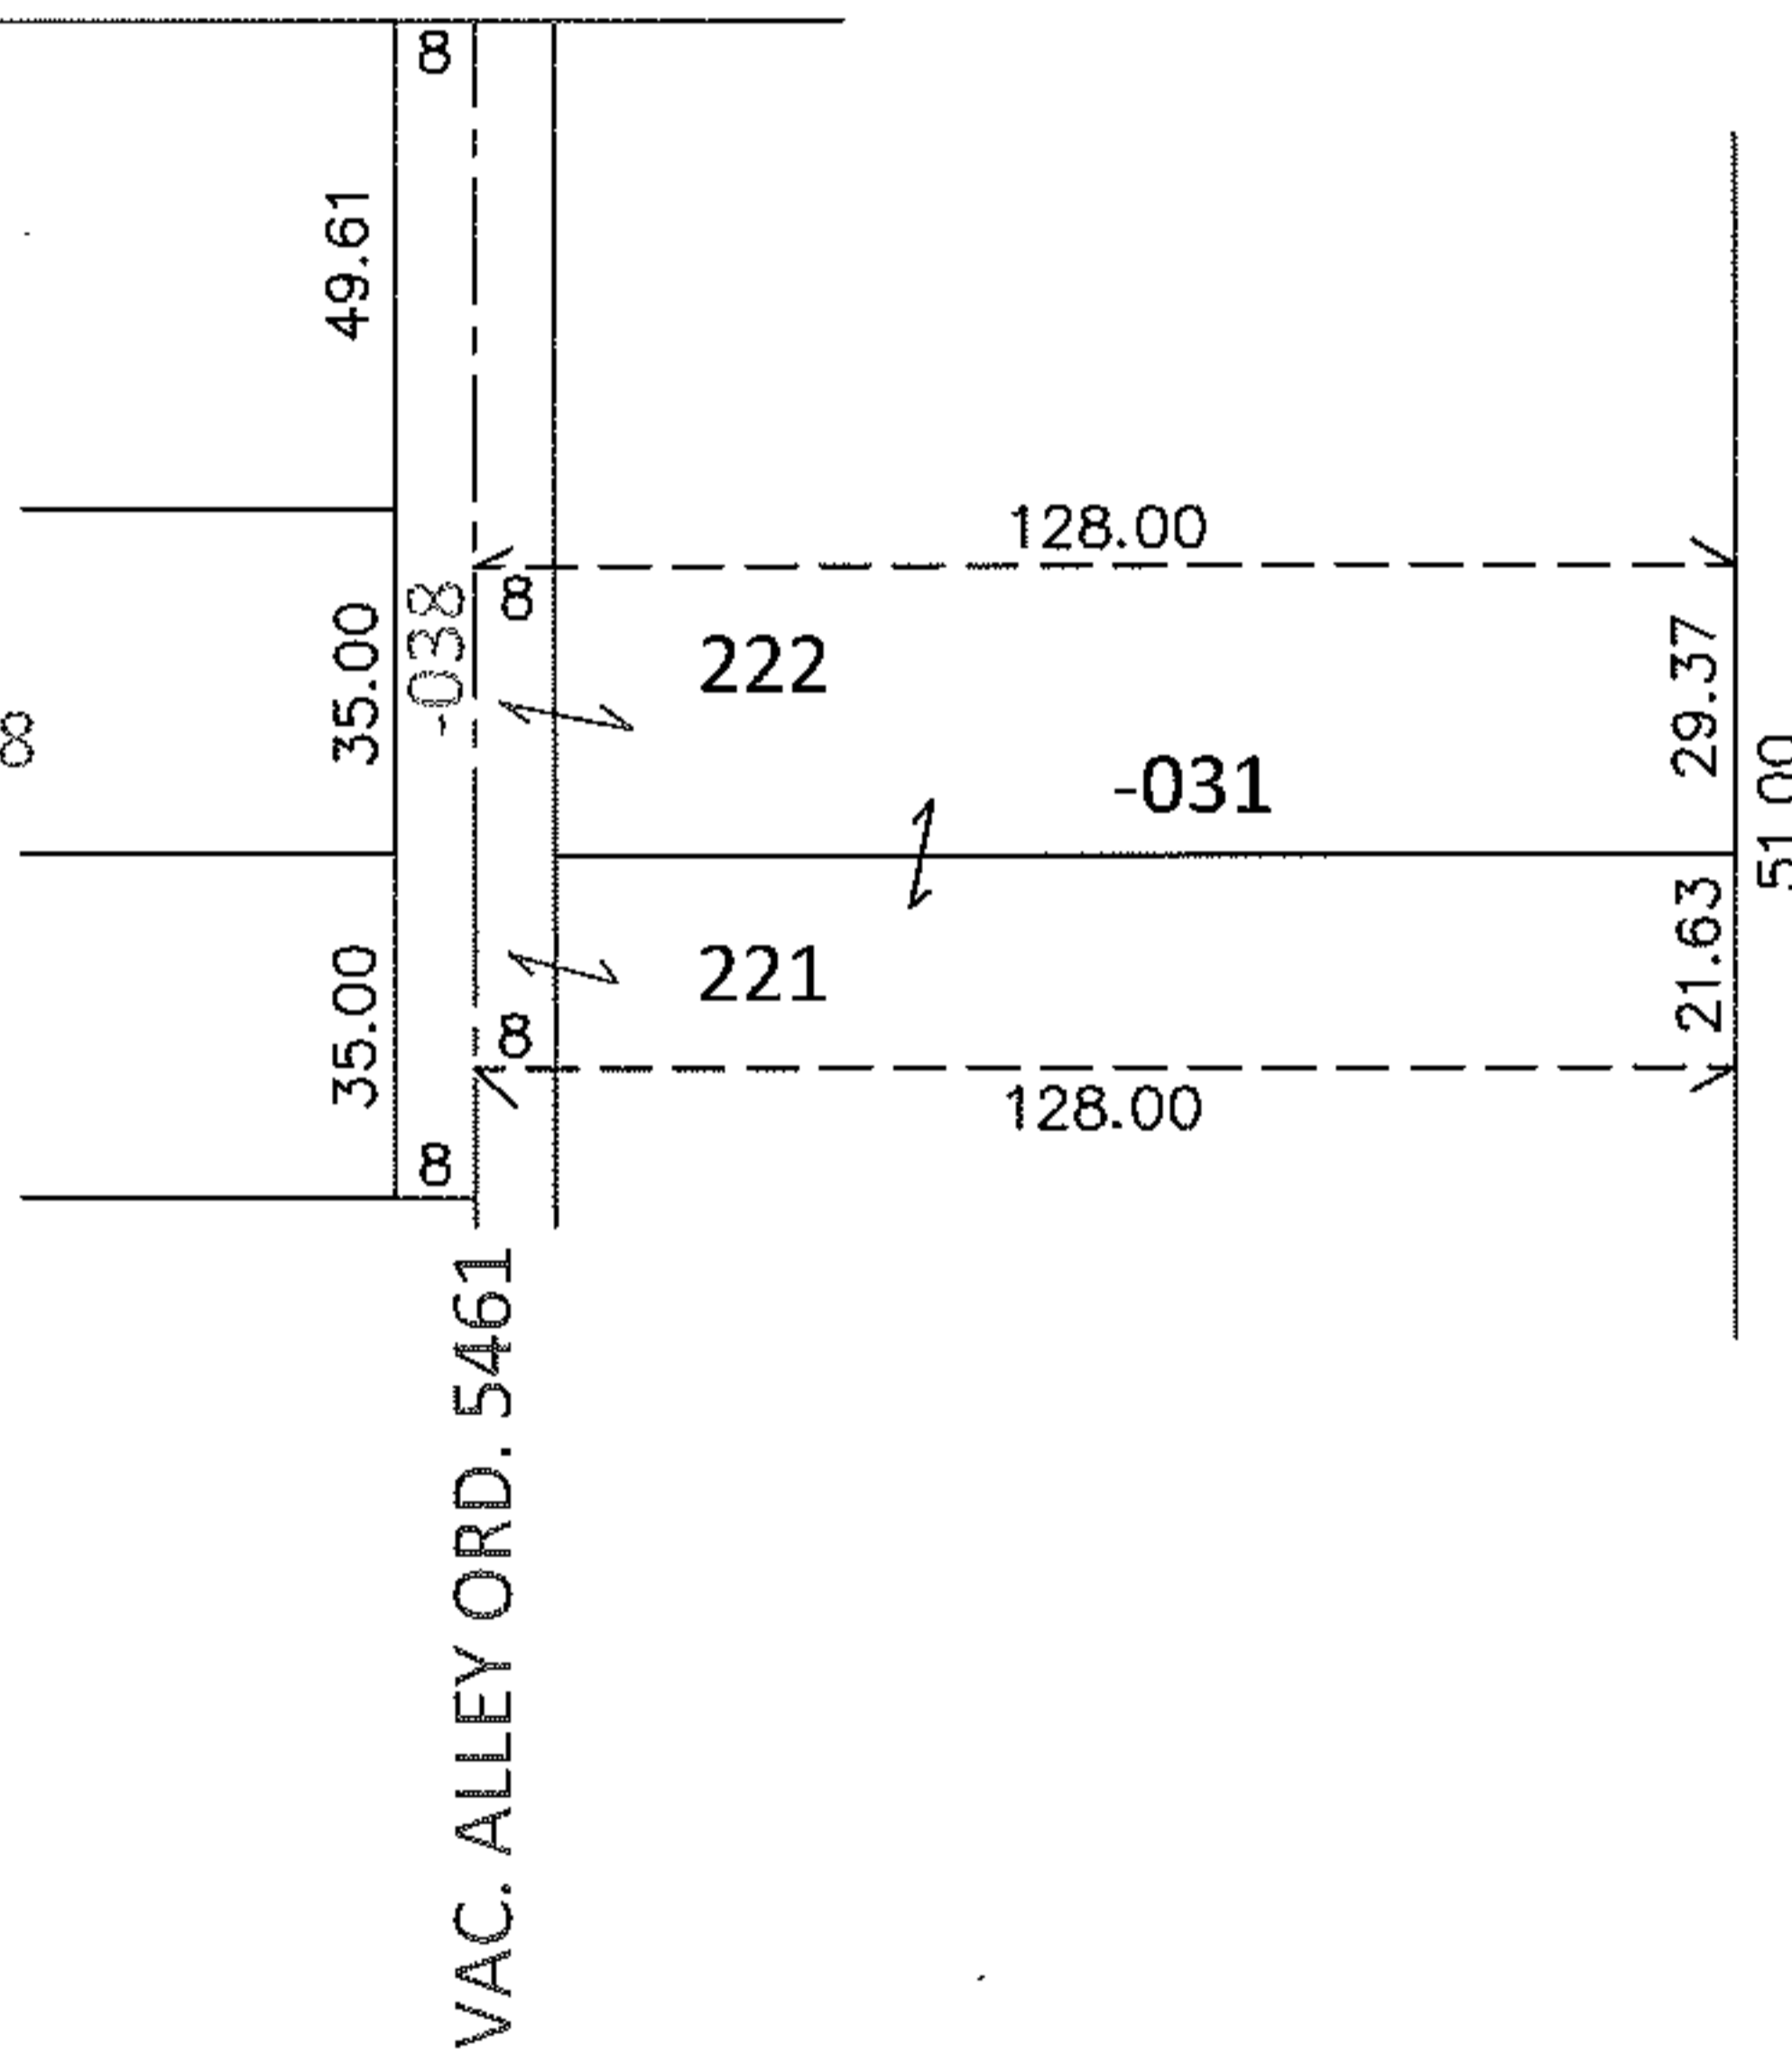

SPLITS/DEEDS PROCESSED

LORAIN COUNTY TAX MAP DEPARTMENT
226 MIDDLE AVE. ELYRIA, OHIO

SURVEYED BY: N/A

CLOSURE: N/A

MAP PAGE(S): 3-00-056-A

APPROVED BY: RRM DATE: 4-16-10

SCALE: 1" = 50' PRIOR INST.: 20050062393