

PARENT PARCEL: 03-00-066-102-020,-021



CHILD PARCEL: 03-00-066-102-044

STARTING POINT: INTERSECTION OF C/L OF SHEFFIELD-FRENCH CREEK RD. AND C/L OF WRIGHT AVE.

05-02019

AC. CORR. PER. SURV.  
D.ELWELL

369.98	0.80	A.	200.64
<del>020</del>	<del>1.65</del>	<del>A.</del>	
<del>044</del>	<del>1.70</del>	<del>A.</del>	
<del>021</del>	<del>0.85</del>	<del>A.</del>	
			368.01
			200.76

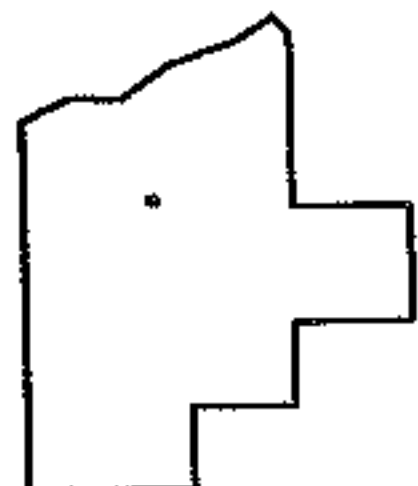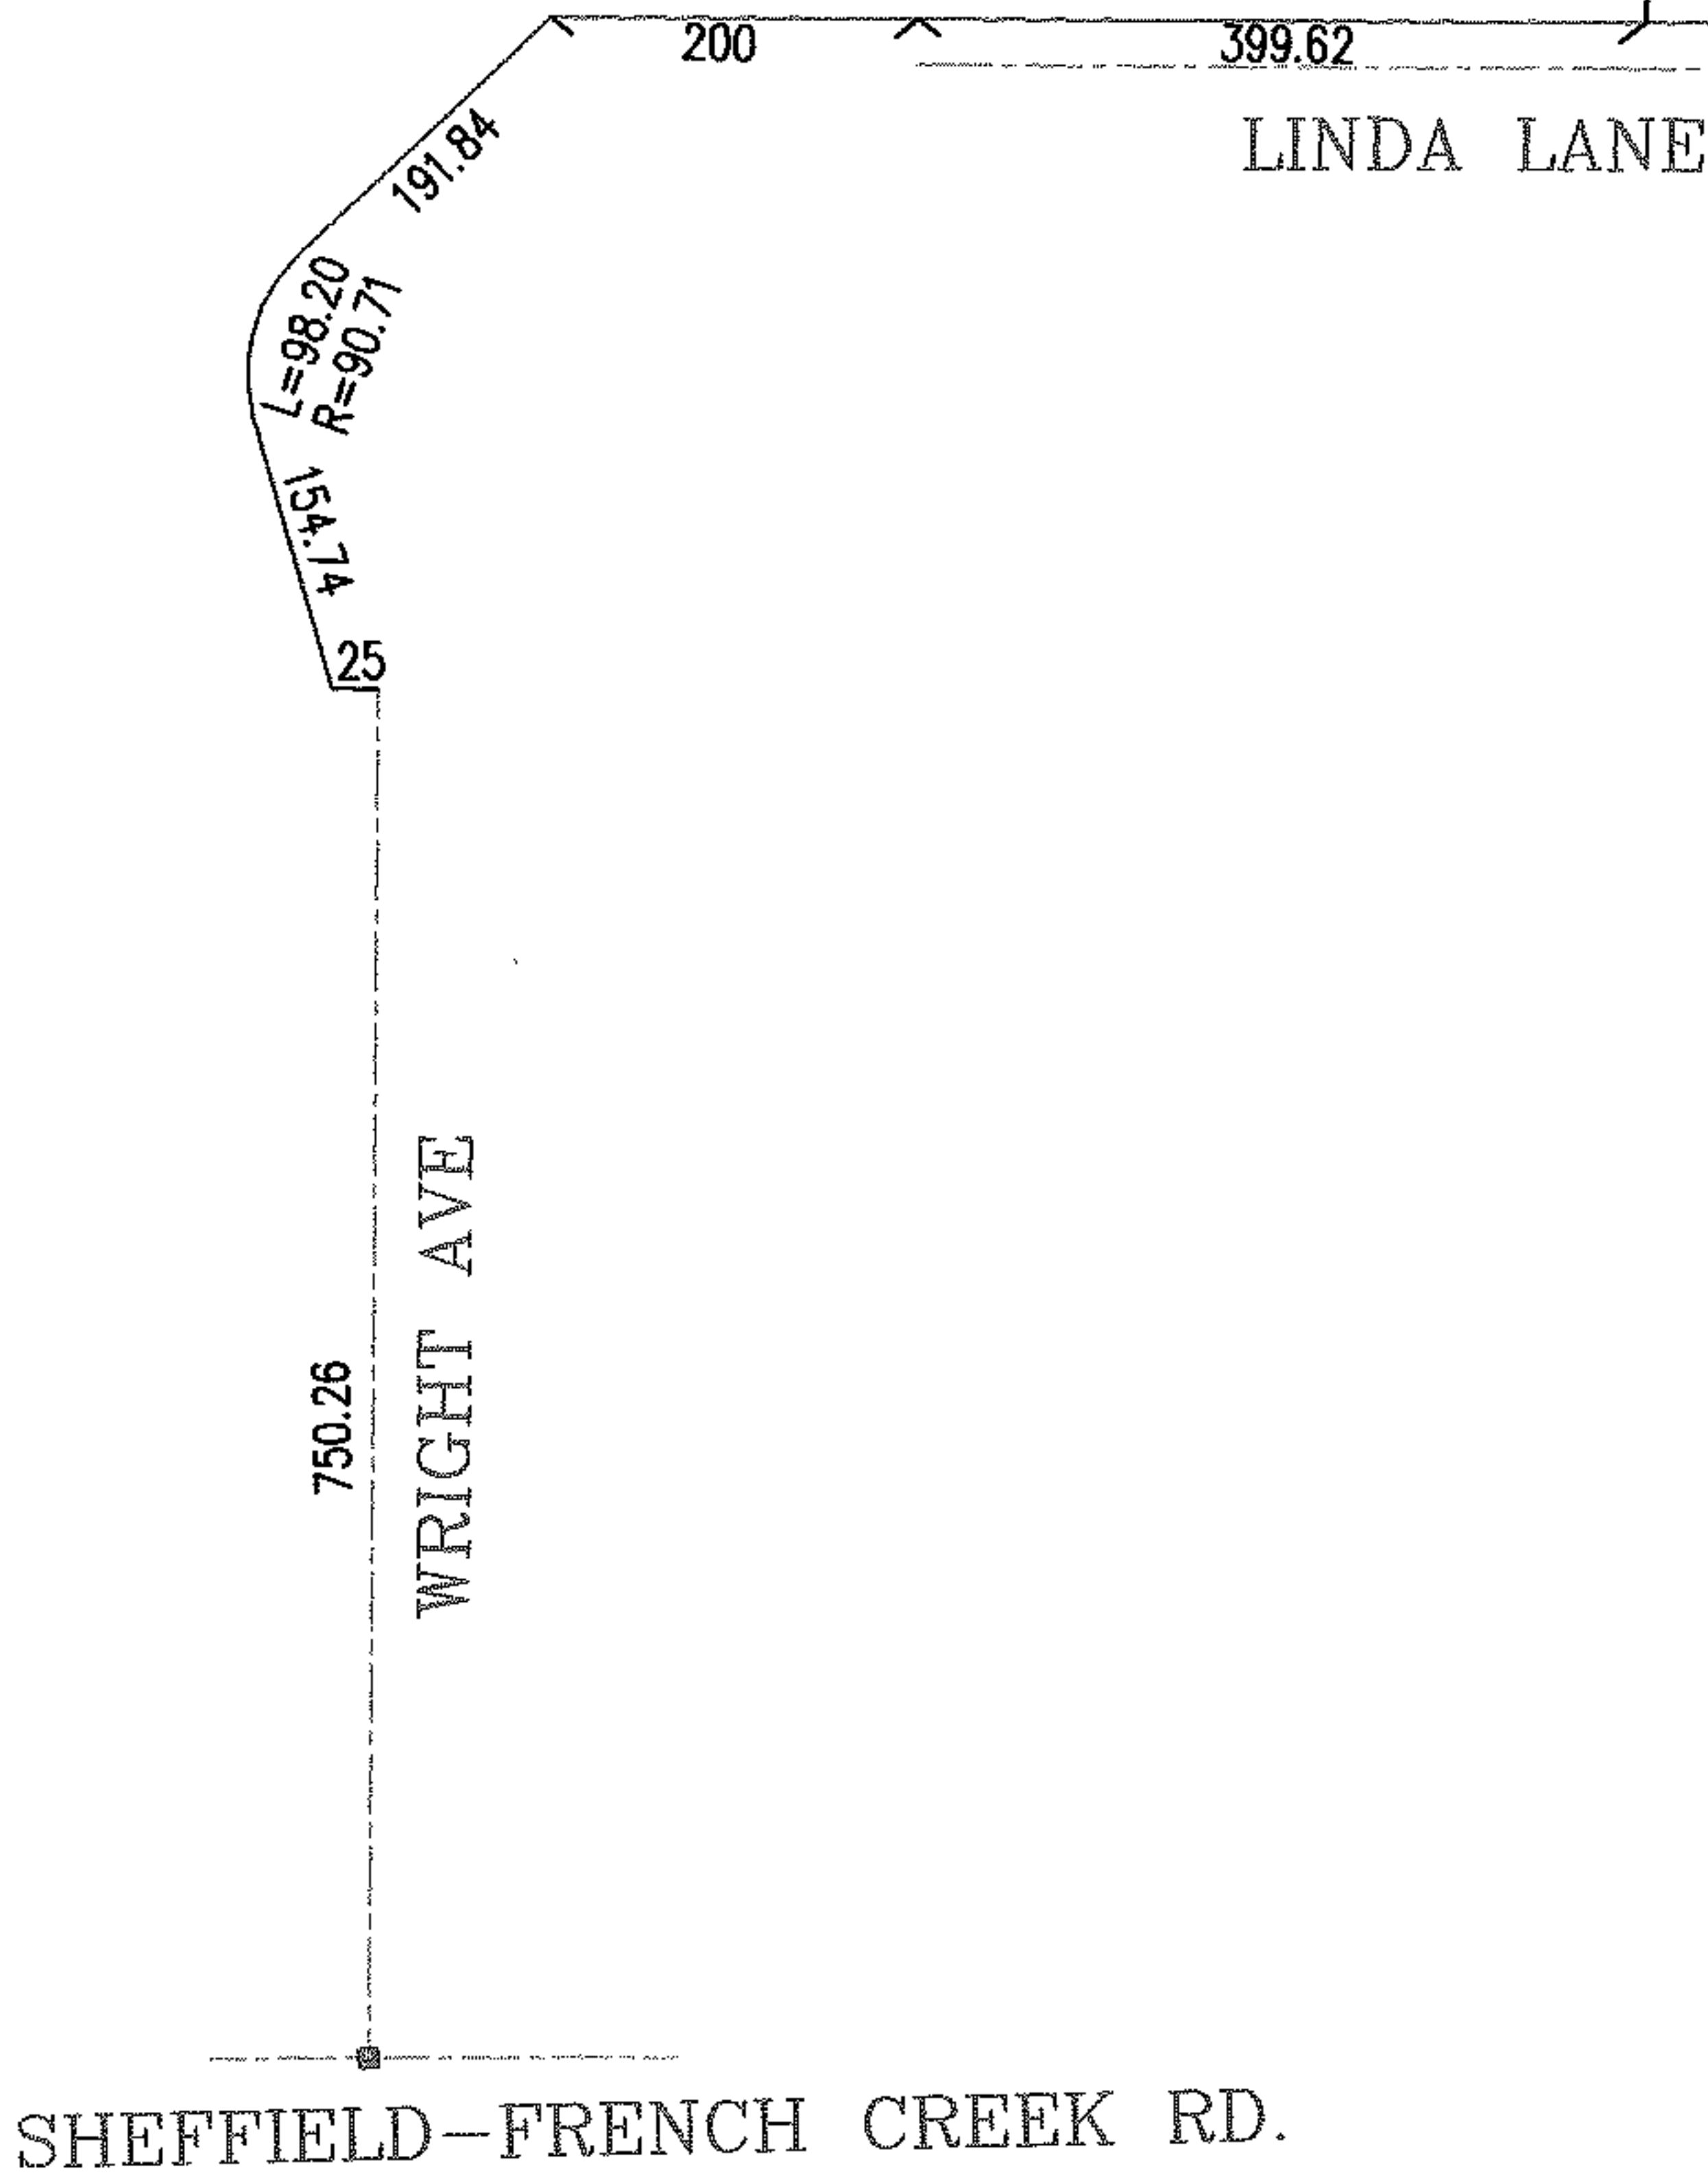

**SPLITS/DEEDS PROCESSED**  
**LORAIN COUNTY TAX MAP DEPARTMENT**  
 226 MIDDLE AVE. ELYRIA, OHIO

SURVEYED BY: DAVID L. ELWELL  
 CLOSURE: .00:10.000  
 MAP PAGE(S): 3-00-066-C  
 APPROVED BY: RRM DATE: 10-11-05  
 SCALE: 1"= 200 PRIOR INSTRUMENT: DV 779/338