


RASTER

PARENT PARCEL: _____

CHILD PARCEL: 03-00-080-103-011

10-02066-C

STARTING POINT: BLOCK M IN HOMEWOOD ADD.(VOL.14 PGS.22-23)


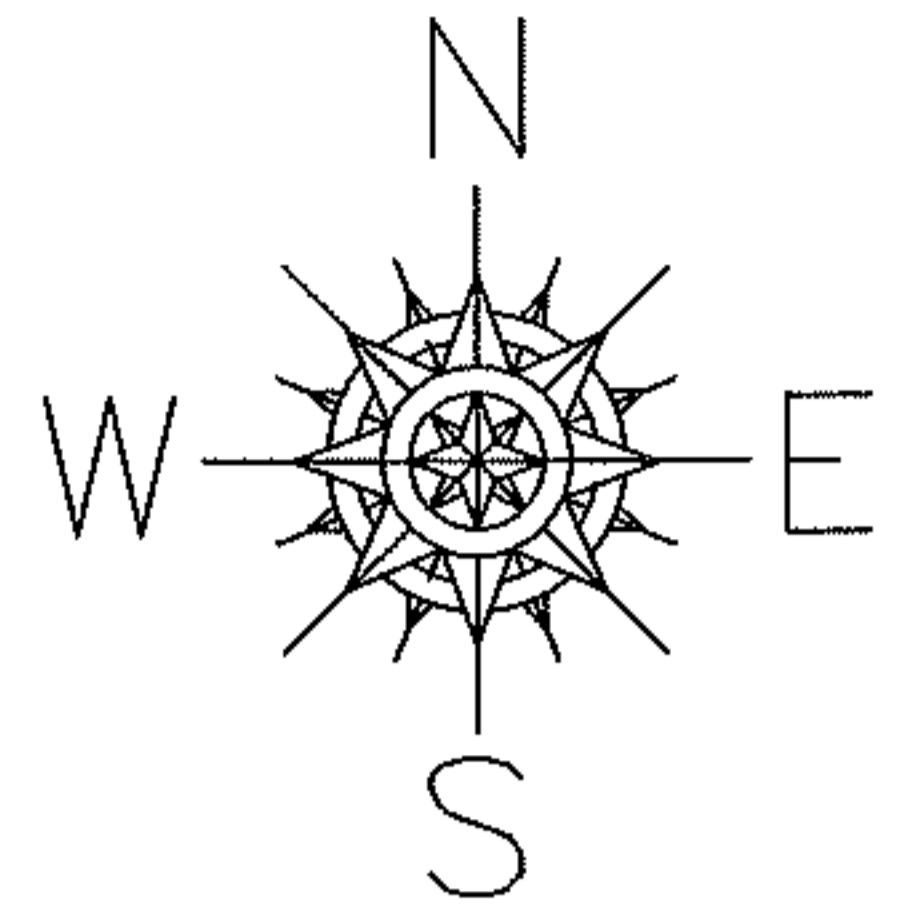


ADD TO DUP.

03-00-080-103-011

0.05 A.

PER DEED DV 492/337

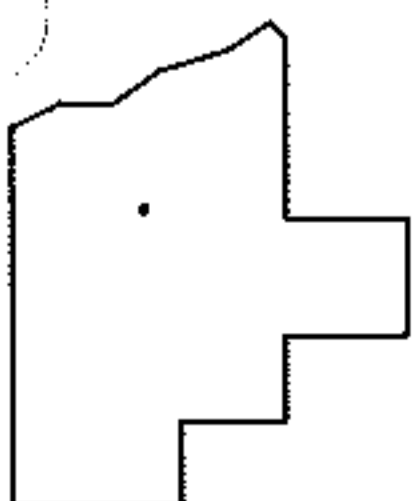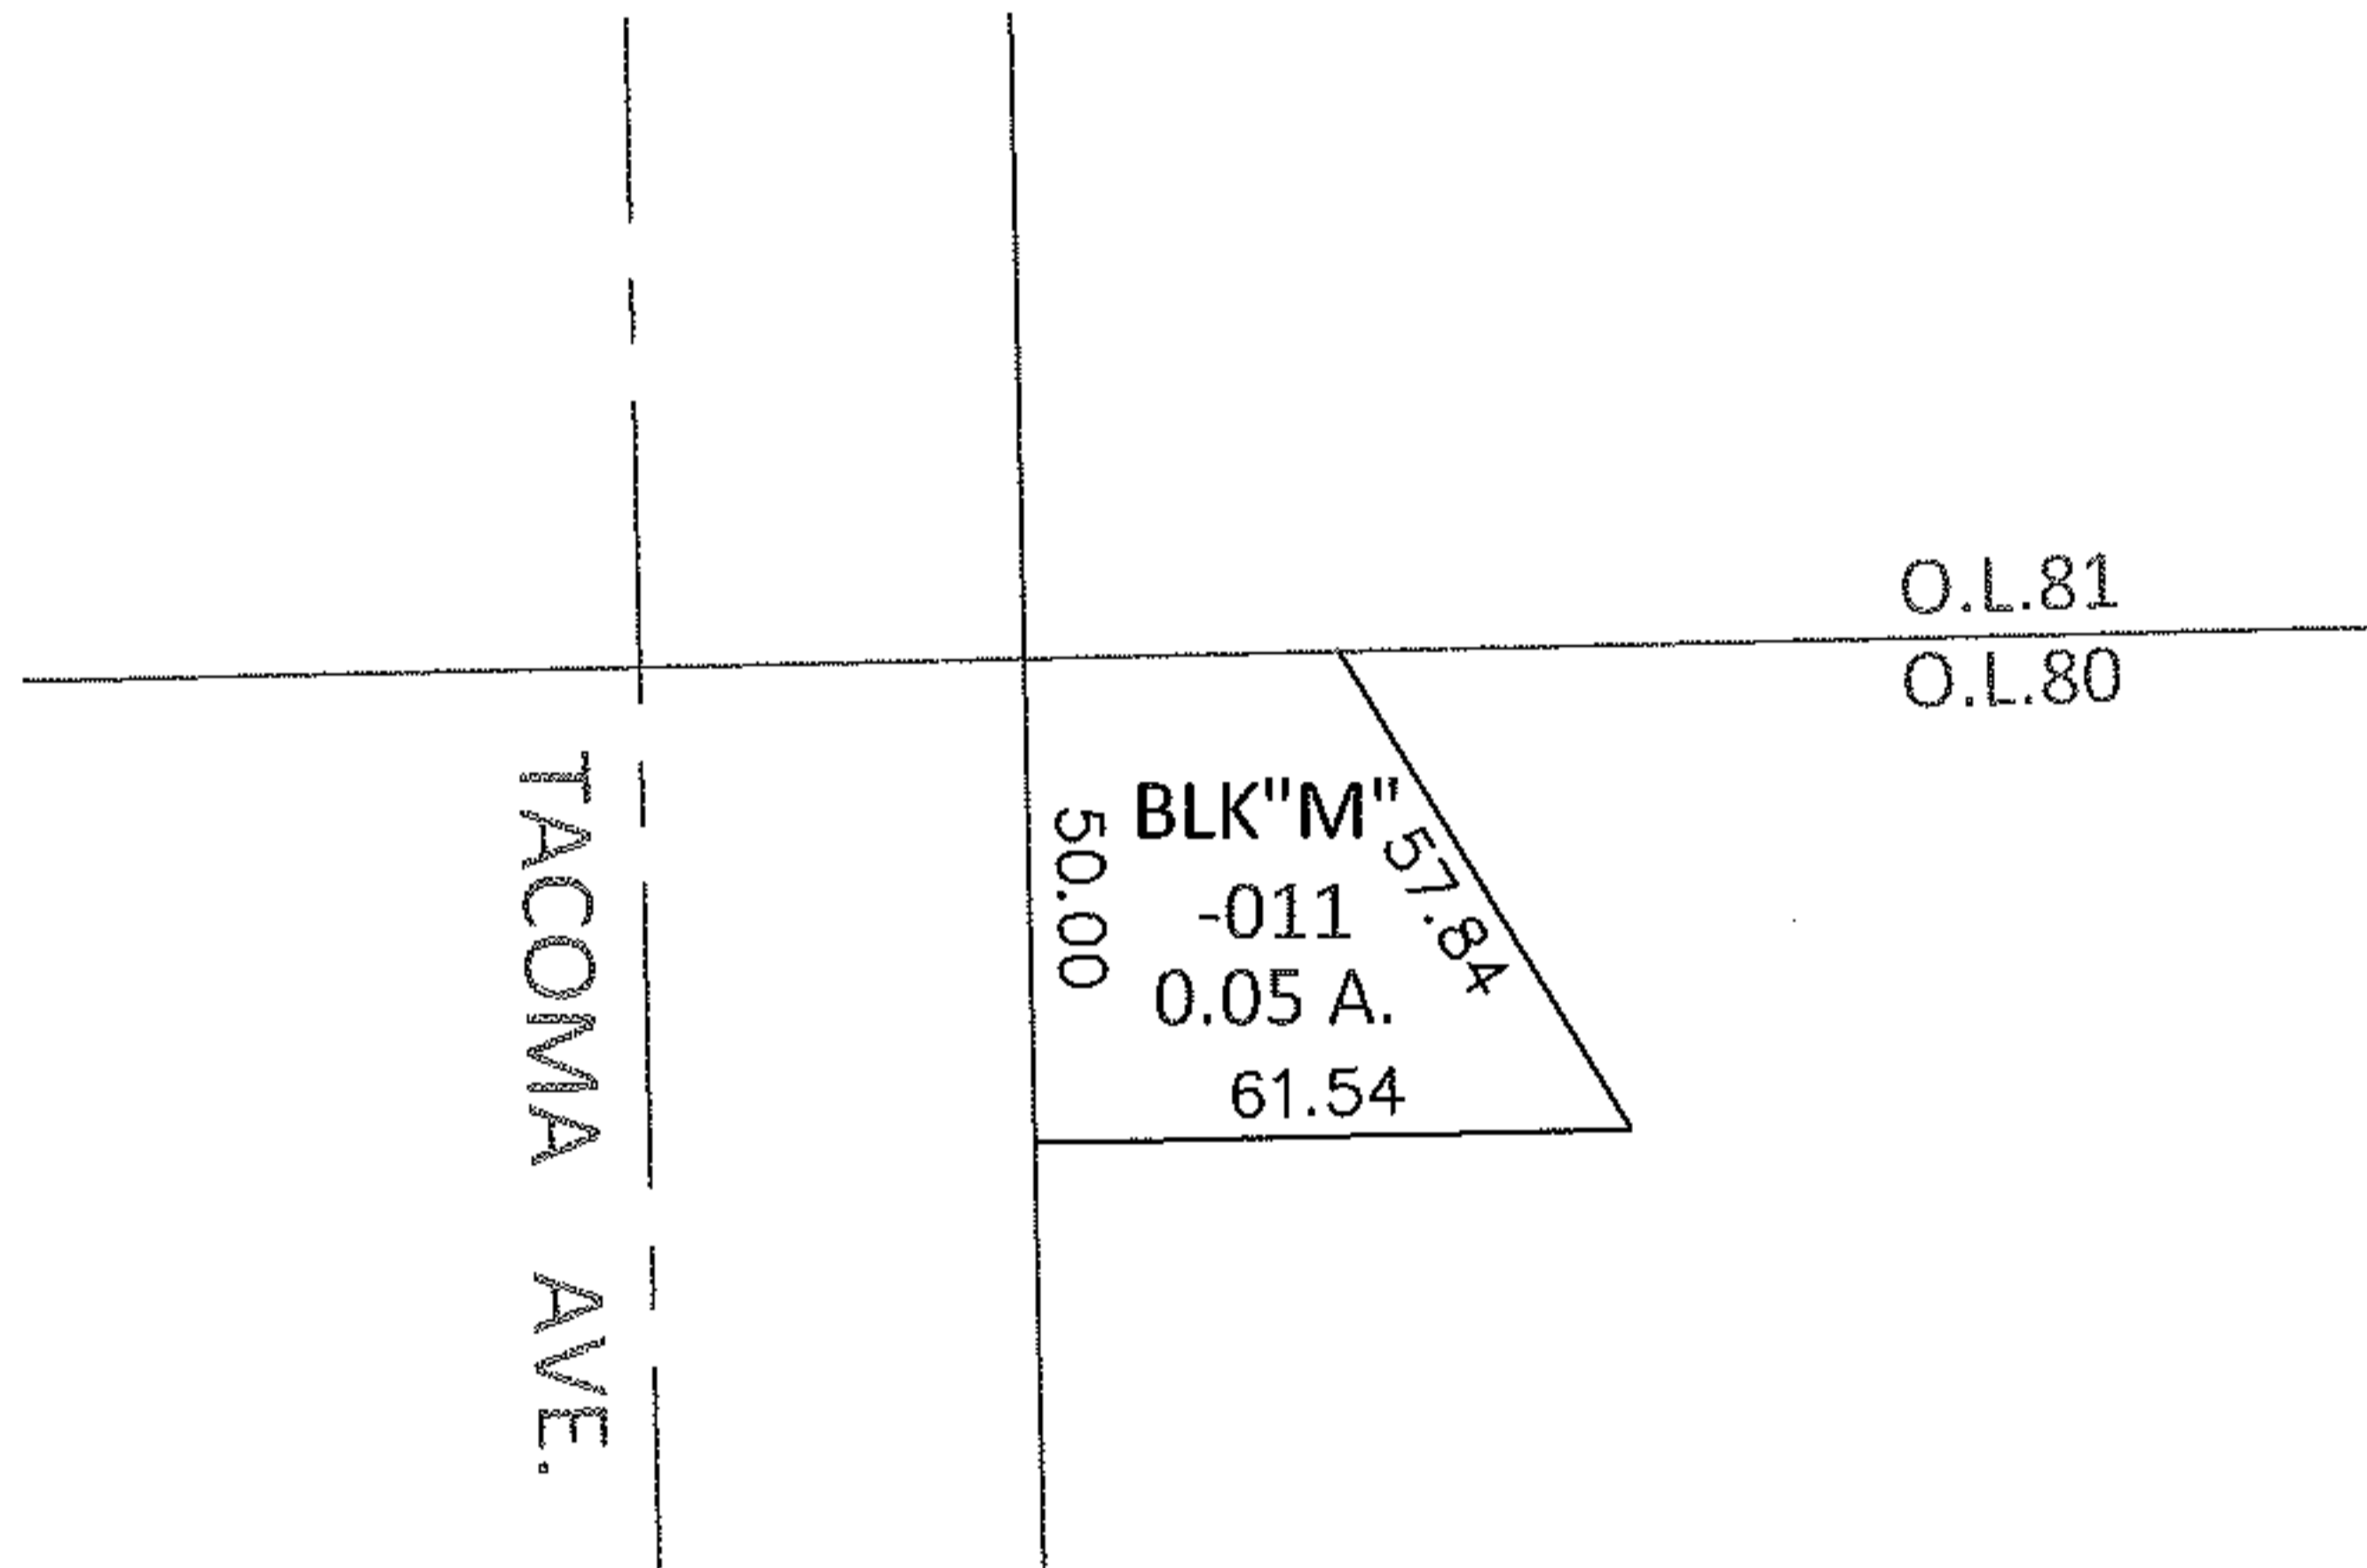

SPLITS/DEEDS PROCESSED

LORAIN COUNTY TAX MAP DEPARTMENT
226 MIDDLE AVE. ELYRIA, OHIO

SURVEYED BY: N/A

CLOSURE: N/A

MAP PAGE(S): 3-00-079-B

APPROVED BY: RRM DATE: 8-19-10

SCALE: 1"= 50' PRIOR INST.: DV 492/337