
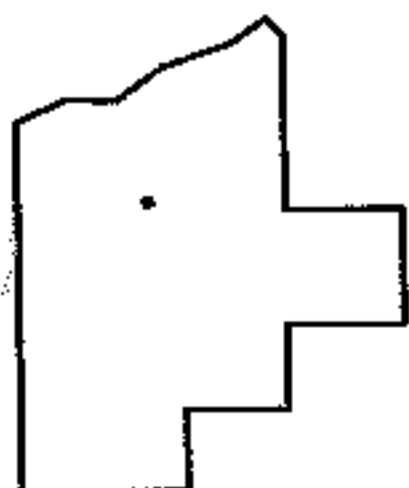
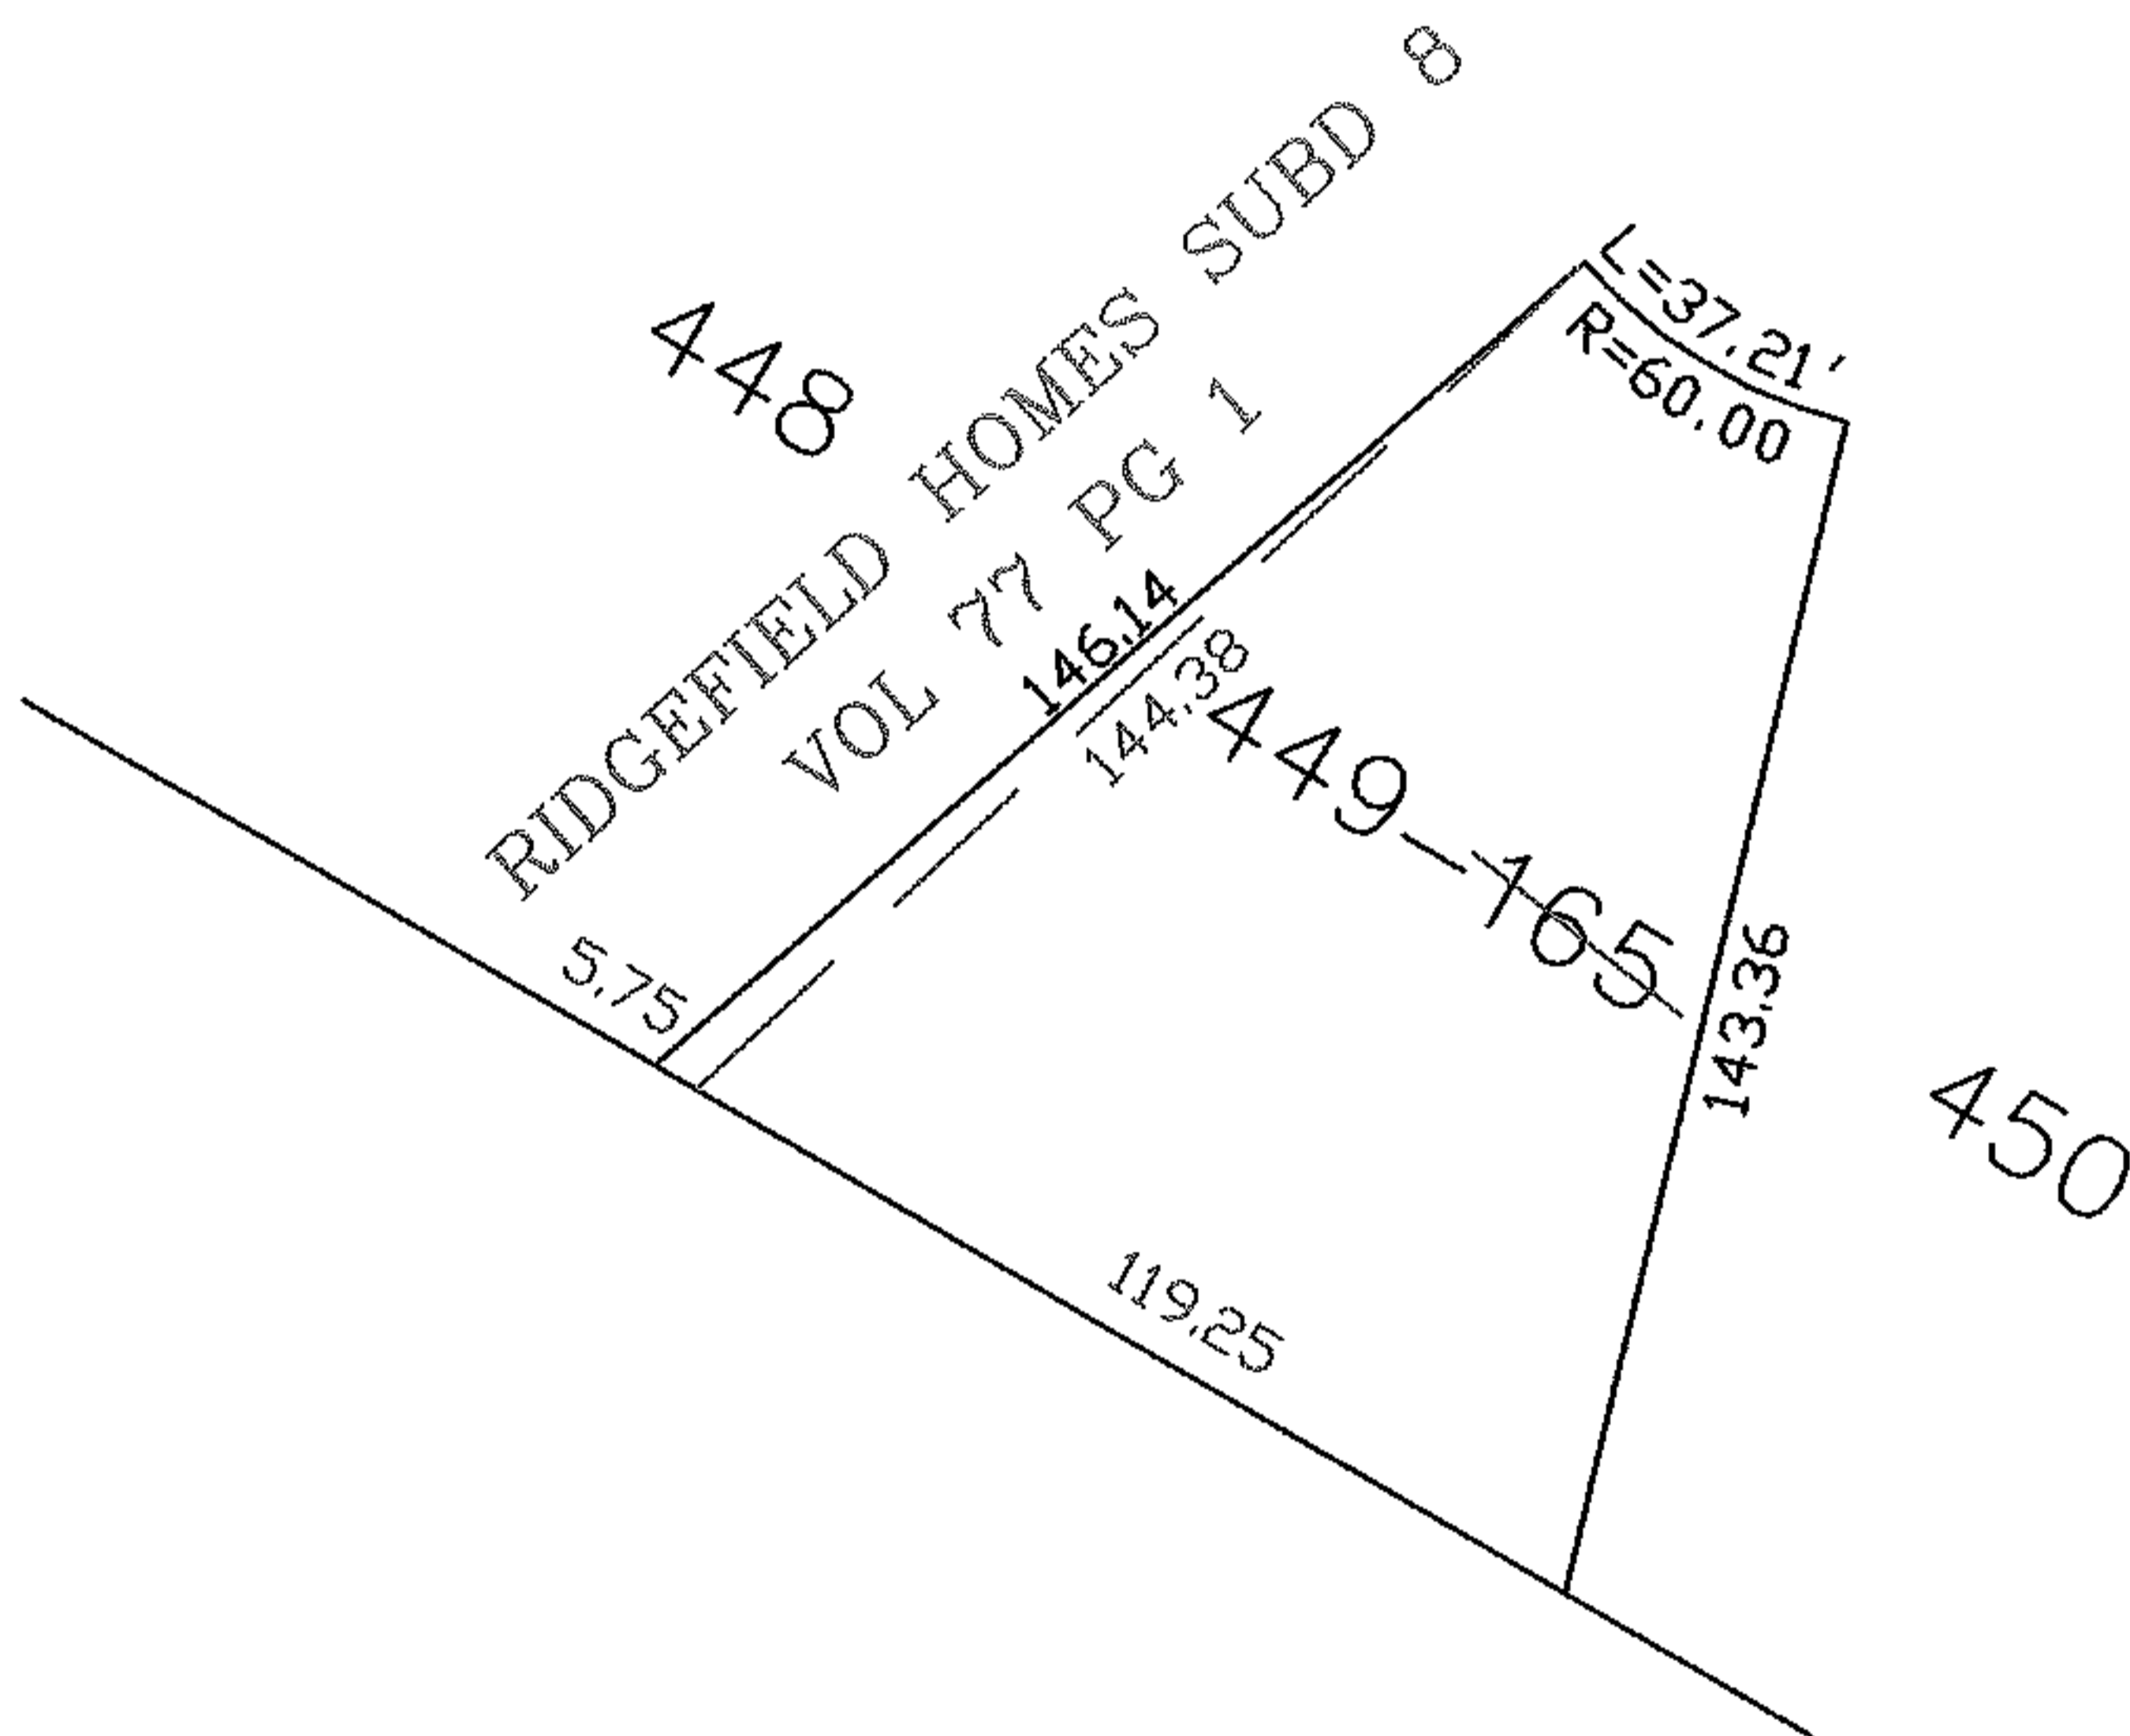


PARENT PARCEL: 07-00-012-102-165

CHILD PARCEL: 07-00-012-102-220, -221

STARTING POINT: XXXXXX

06-02082

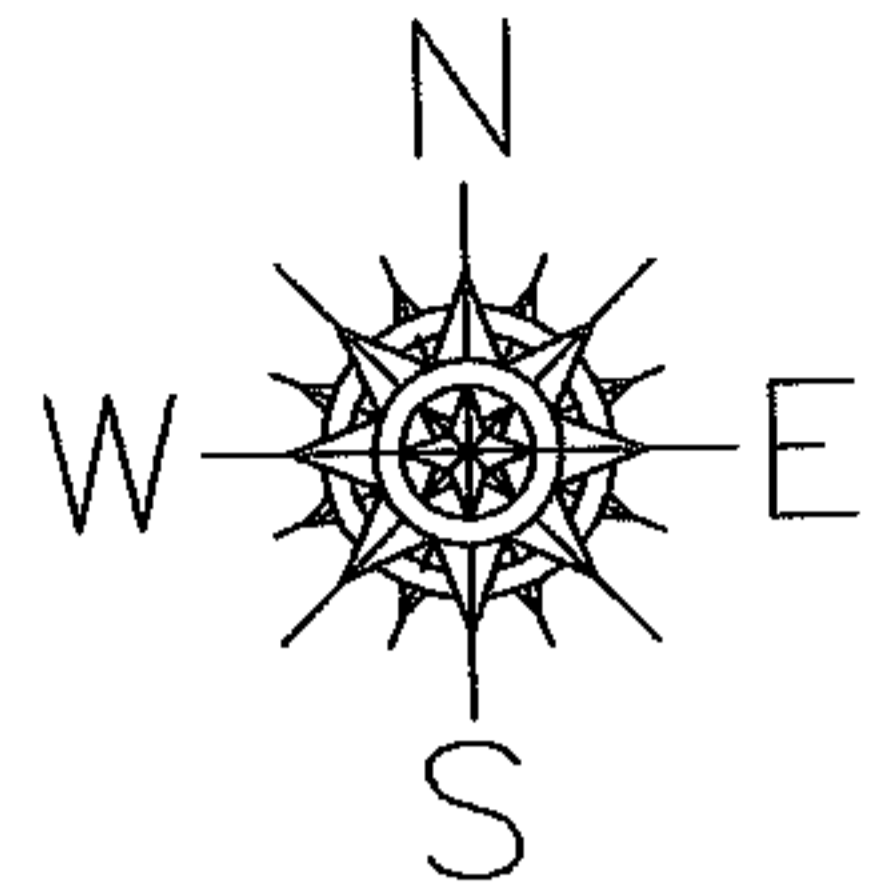

SPLITS/DEEDS PROCESSED

LORAIN COUNTY TAX MAP DEPARTMENT  
226 MIDDLE AVE. ELYRIA, OHIO

SURVEYED BY: DONALD HIMES

CLOSURE: 0.00 : 10.000

MAP PAGE(S): 07-00-012-B

APPROVED BY: JAH DATE: 1-18-06

SCALE: 1"= 100 PRIOR INSTRUMENT: PL VOL 77/1