



RASTER

PARENT PARCEL: ADD TO DUPLICATE
CHILD PARCEL: 04-00-007-150-295
STARTING POINT: XXXXXX

10-02108-A

ADD TO DUPLICATE

04-00-007-150-295
0.23 A.
CALC.
PER DV 642/107
NEVER DEEDED OUT

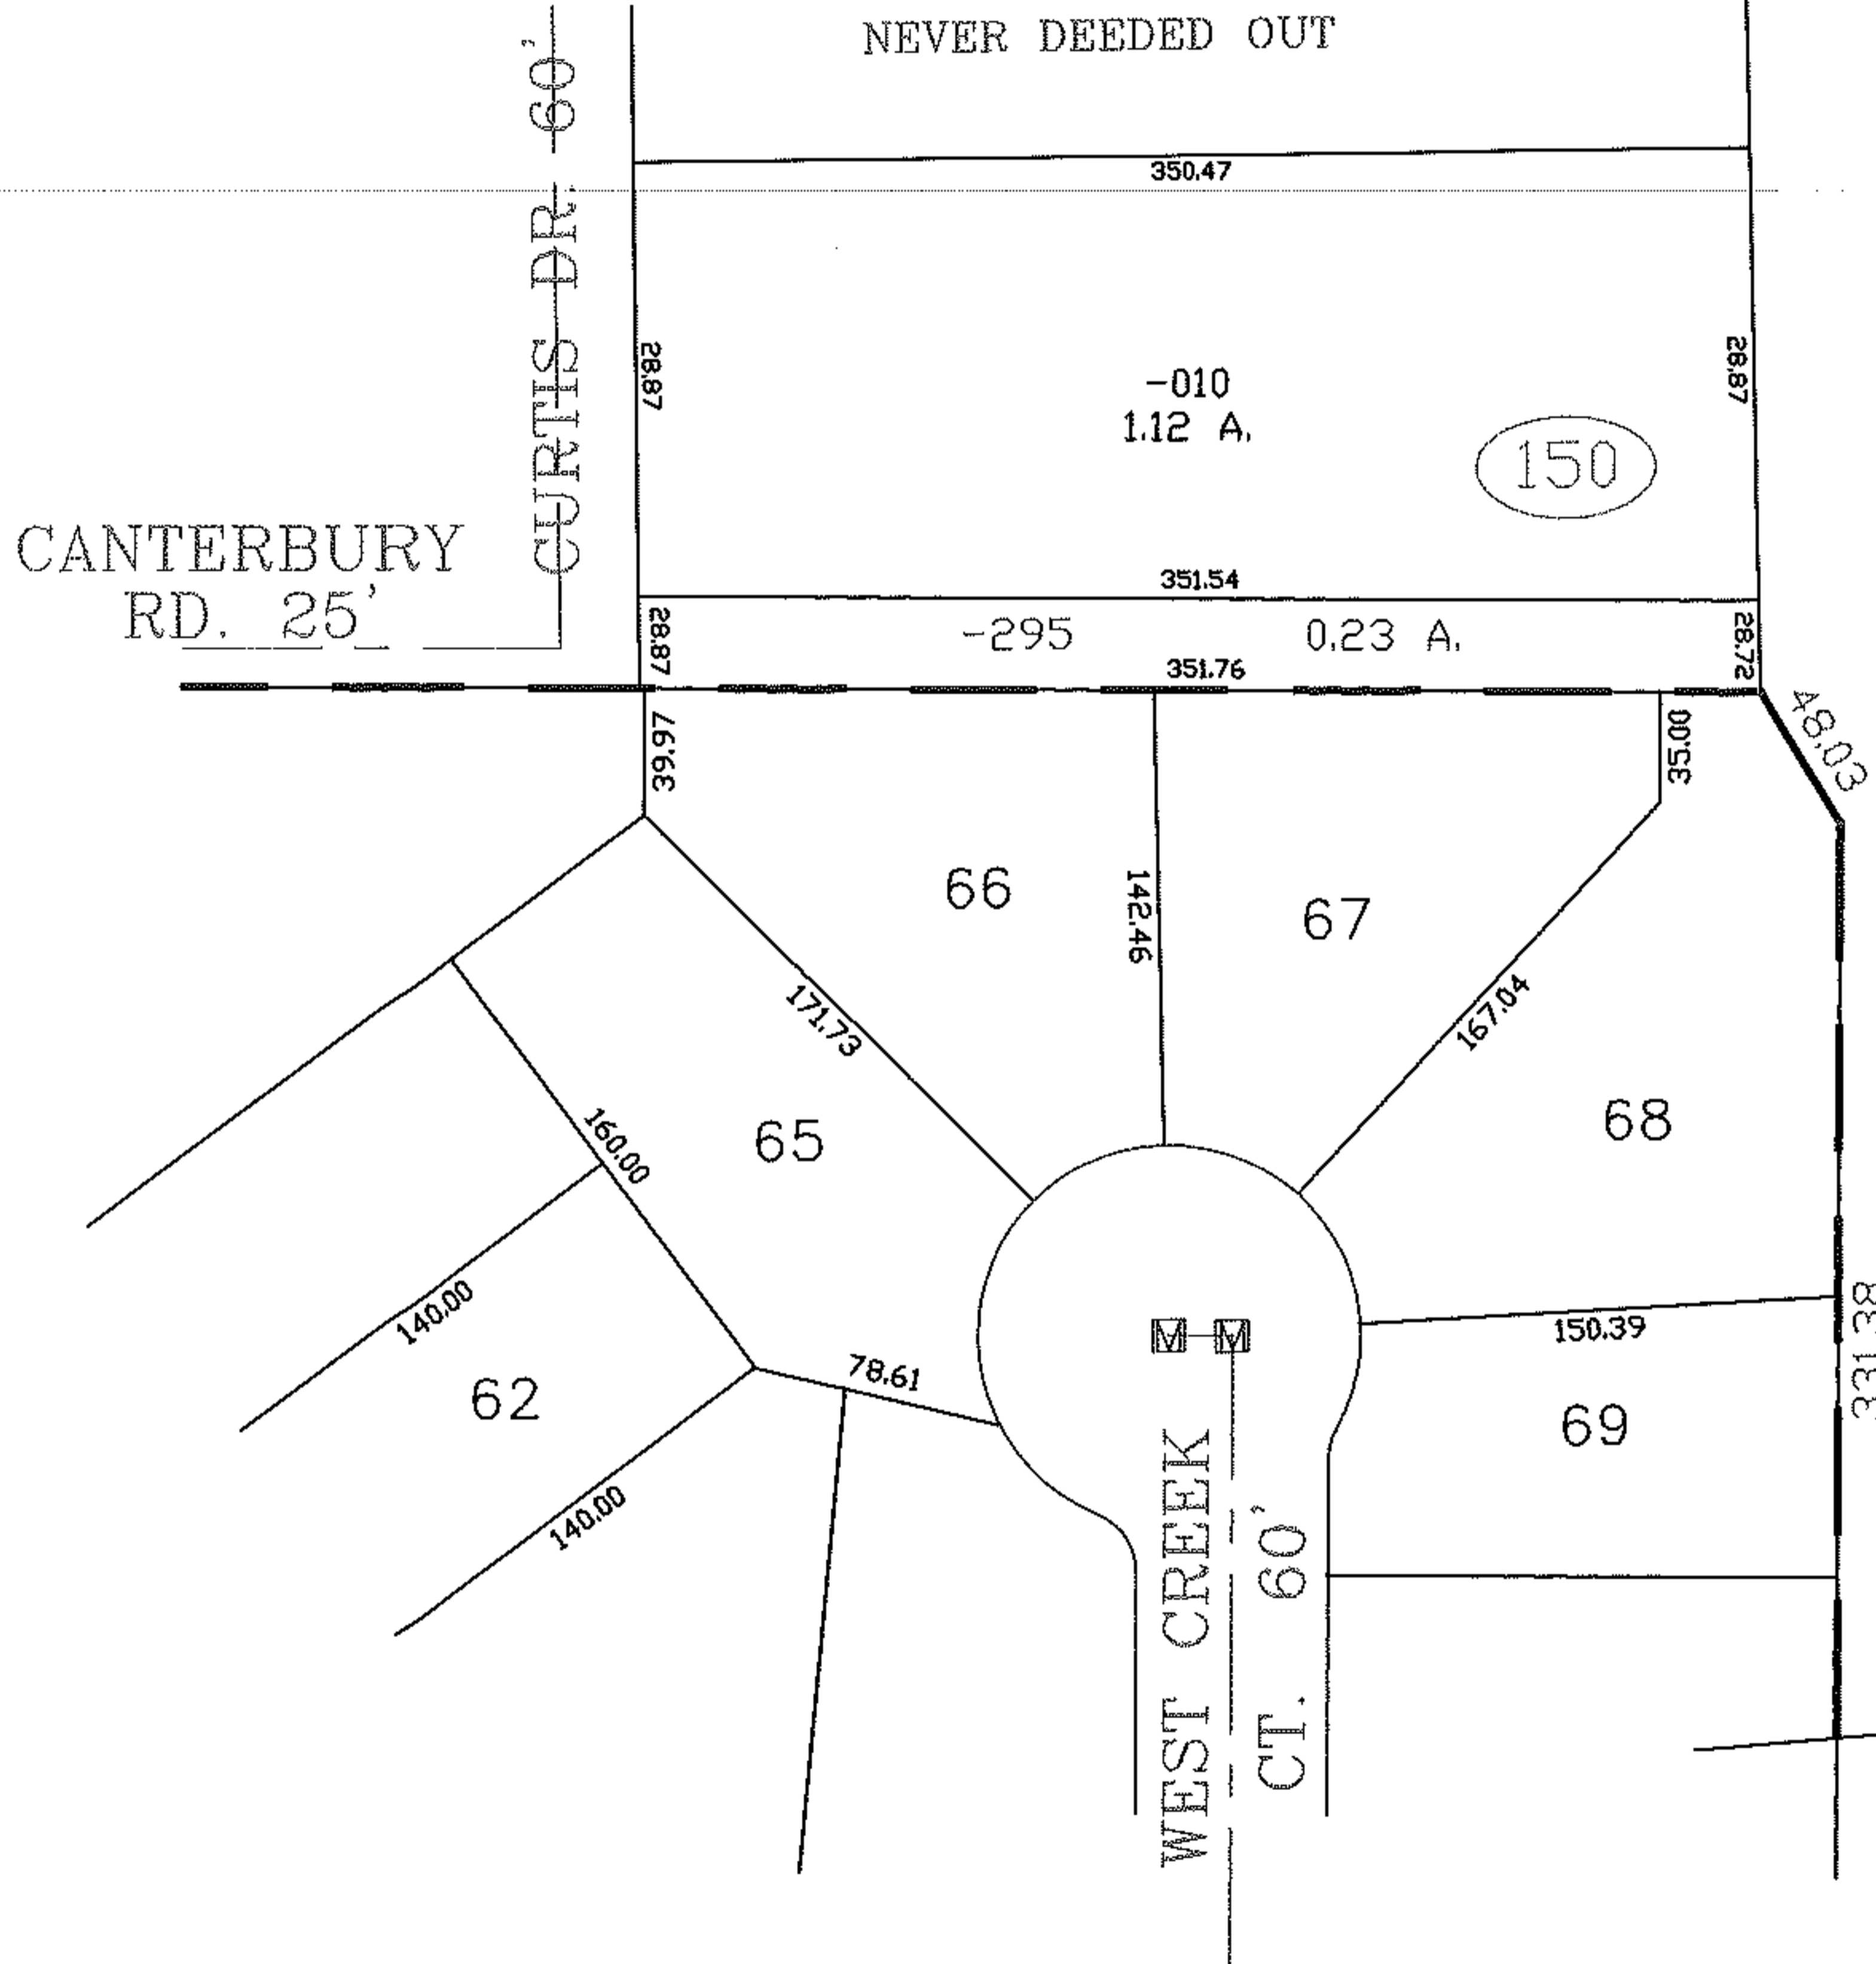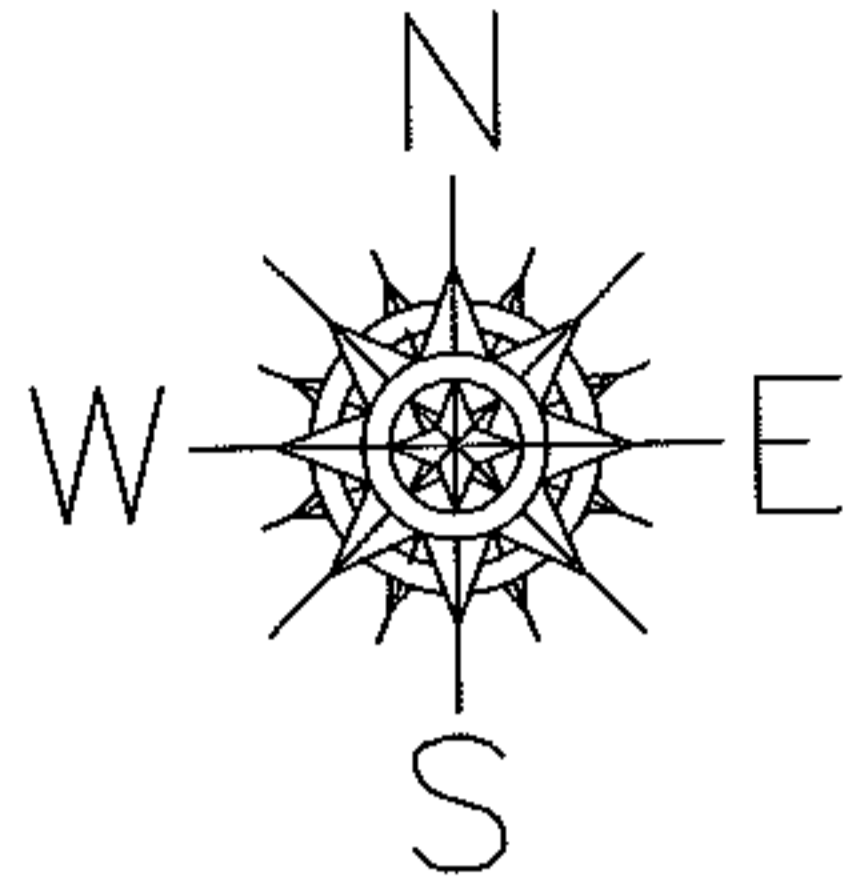

SPLITS/DEEDS PROCESSED

LORAIN COUNTY TAX MAP DEPARTMENT
226 MIDDLE AVE. ELYRIA, OHIO

SURVEYED BY:	NONE
CLOSURE:	NONE
MAP PAGE(S):	4-00-007-G
APPROVED BY:	TJS
DATE:	9/30/10
SCALE:	1" = 100 PER INSTRUMENT: DV 642/107