
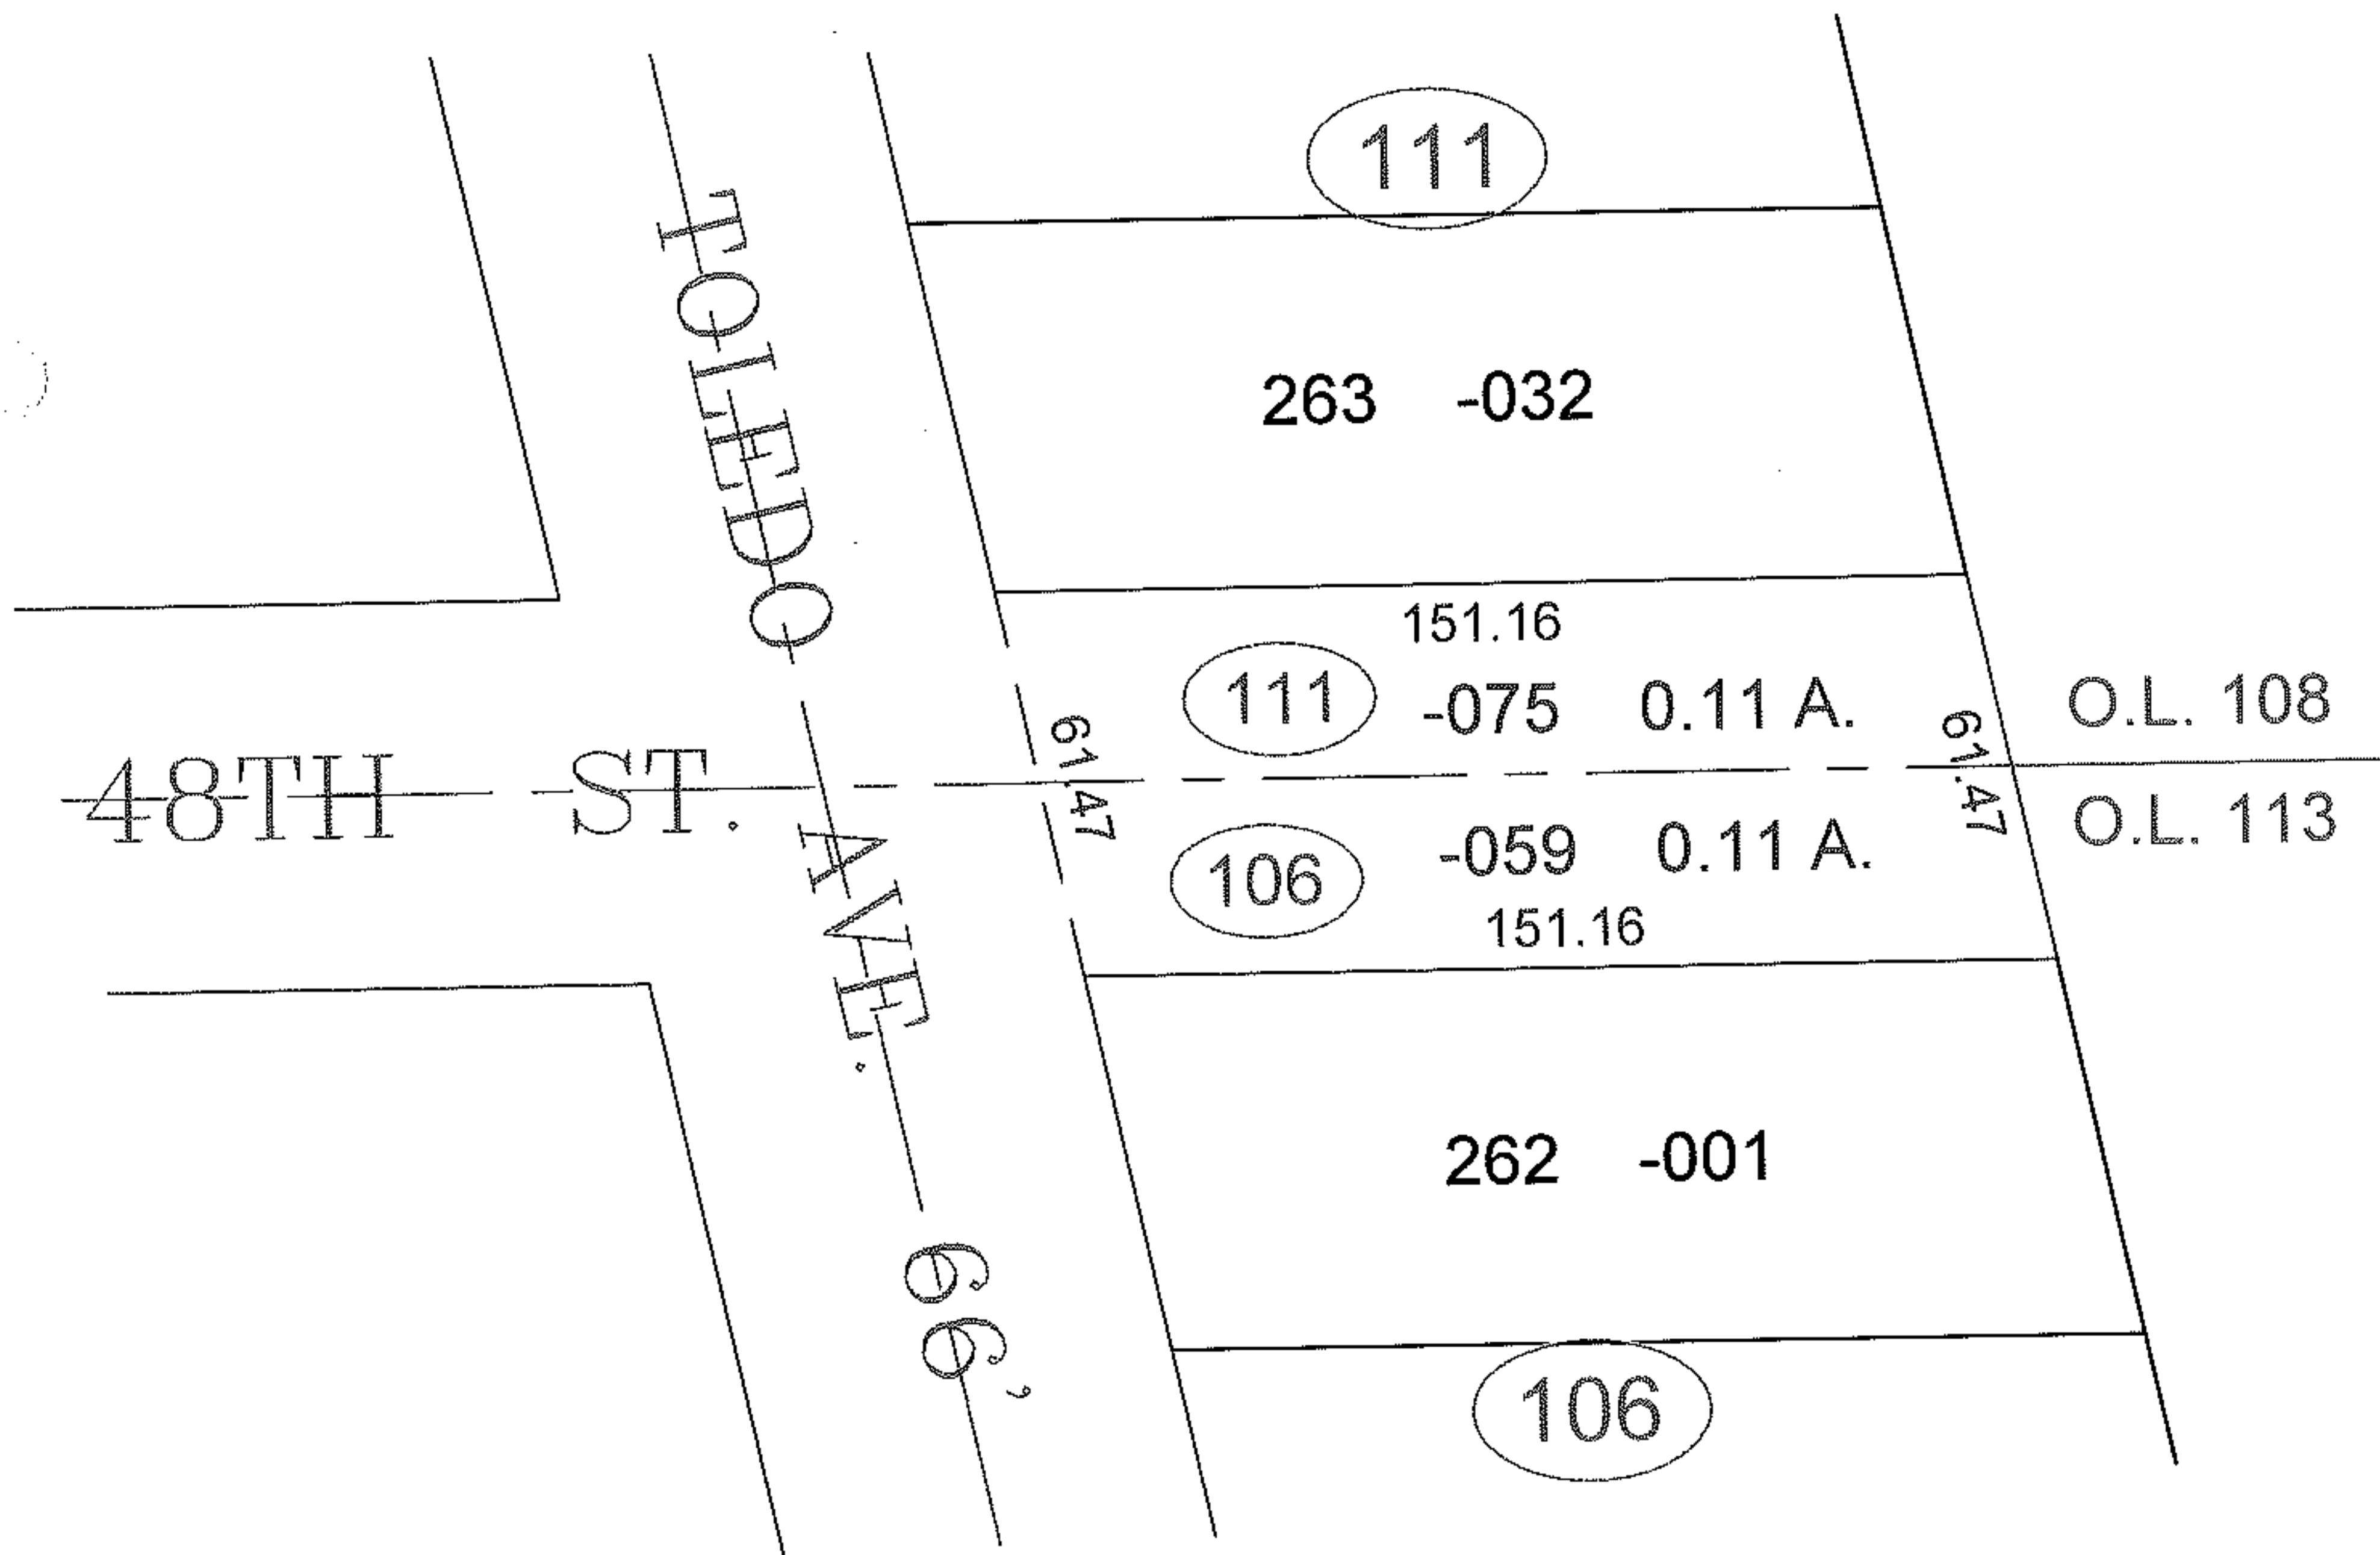


PARENT PARCEL: ADD TO DUPLICATE - STREET VACATION
 CHILD PARCEL: 03-00-108-111-075 & 03-00-113-106-059
 STARTING POINT: INT. OF THE SOUTH R.O.W. OF 48TH ST. & THE EAST R.O.W. OF TOLEDO AVE.

10-02134-V

STREET VACATION

ADD TO DUPLICATE
 03-00-108-111-075
 0.11 A.
 &
 03-00-113-106-059
 0.11 A.
 RESOLUTION 99-420

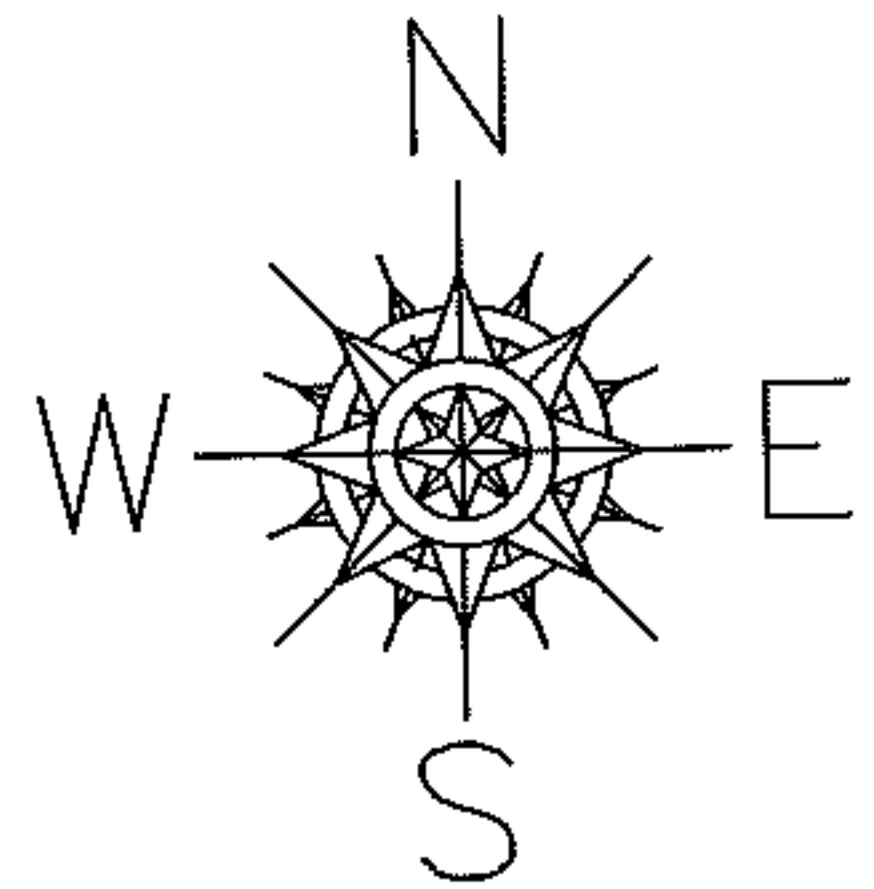

SPLITS/DEEDS PROCESSED

LORAIN COUNTY TAX MAP DEPARTMENT
 226 MIDDLE AVE. ELYRIA, OHIO

SURVEYED BY: NONE
 CLOSURE: NONE
 MAP PAGE(S): 03-00-108-B & -113-B
 APPROVED BY: TJS DATE: 11/24/10
 SCALE: 1"= 50' PRIOR INST.: PV. 9 PG. 22