



RASTER

PARENT PARCEL: 18-00-015-000-029, -032


CHILD PARCEL: 18-00-015-000-056 THRU -061

STARTING POINT: CENTERLINE OF MEDINA-NORWALK RD & HAWLEY RD

06-02147

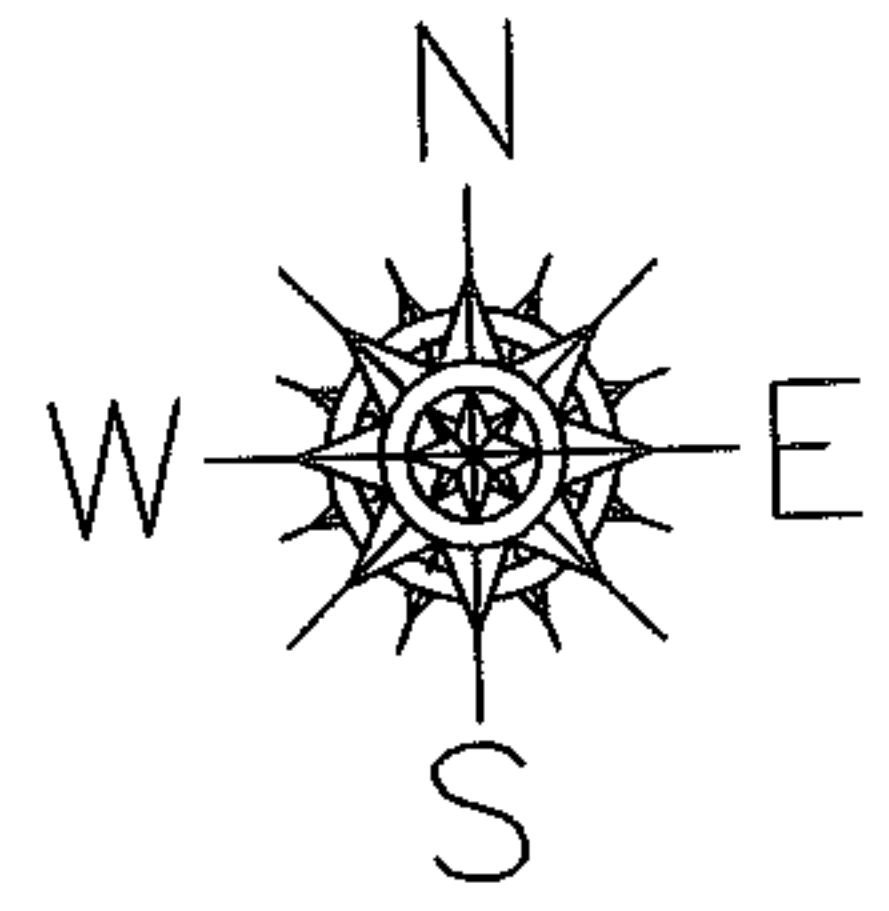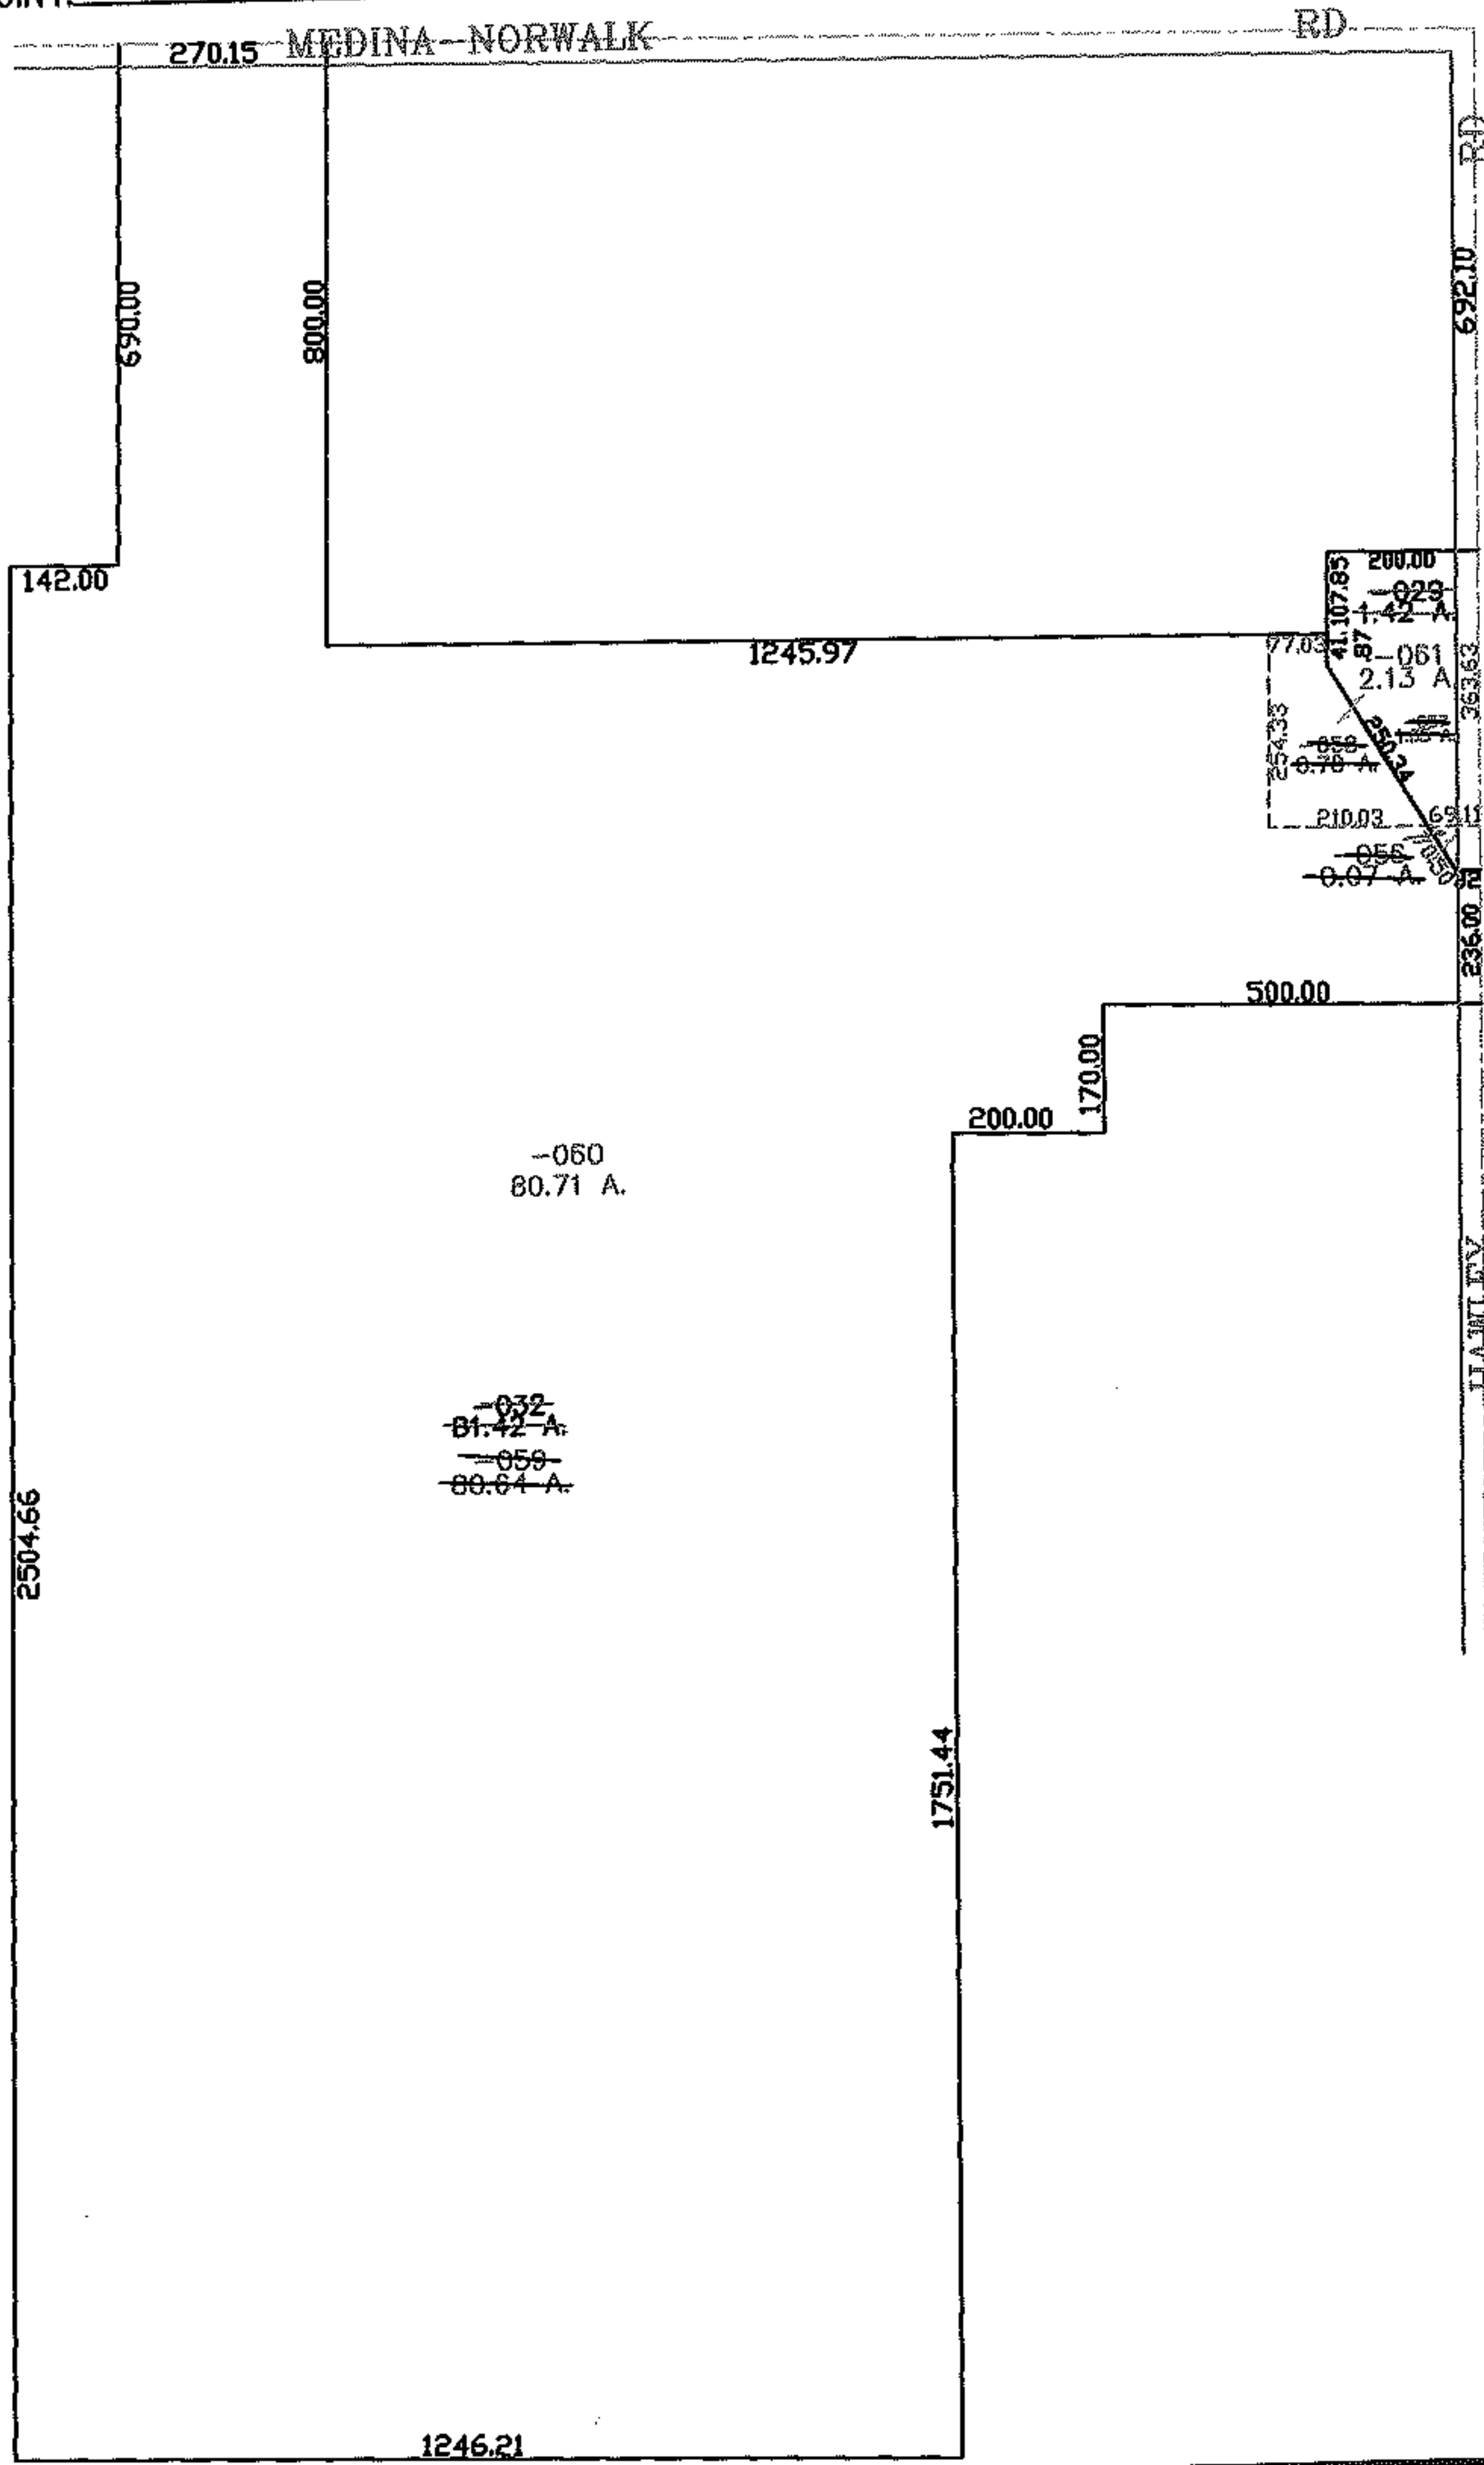

PLOT 1" = 100'

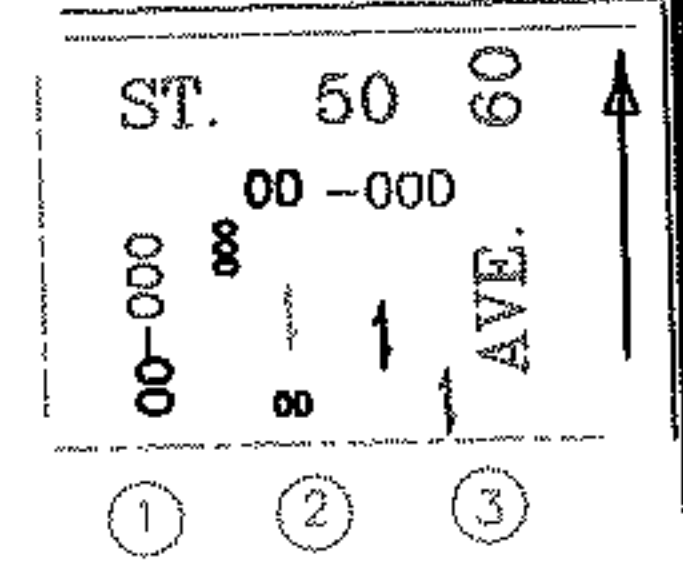

-060
80.71 A.

-032
81.42 A.
-059
80.64 A.

SURVEYED BY: TOM SNEZEK
 CLOSURE: 0.00 : 10.000
 MAP PAGE(S): 18-00-015-B
 APPROVED BY: JAH DATE: 6-6-06
 SCALE: 1" = 400 PRIOR INSTRUMENT: 1992205661

SPLITS/DEEDS PROCESSED
 LORAIN COUNTY TAX MAP DEPARTMENT
 226 MIDDLE AVE. ELYRIA, OHIO