

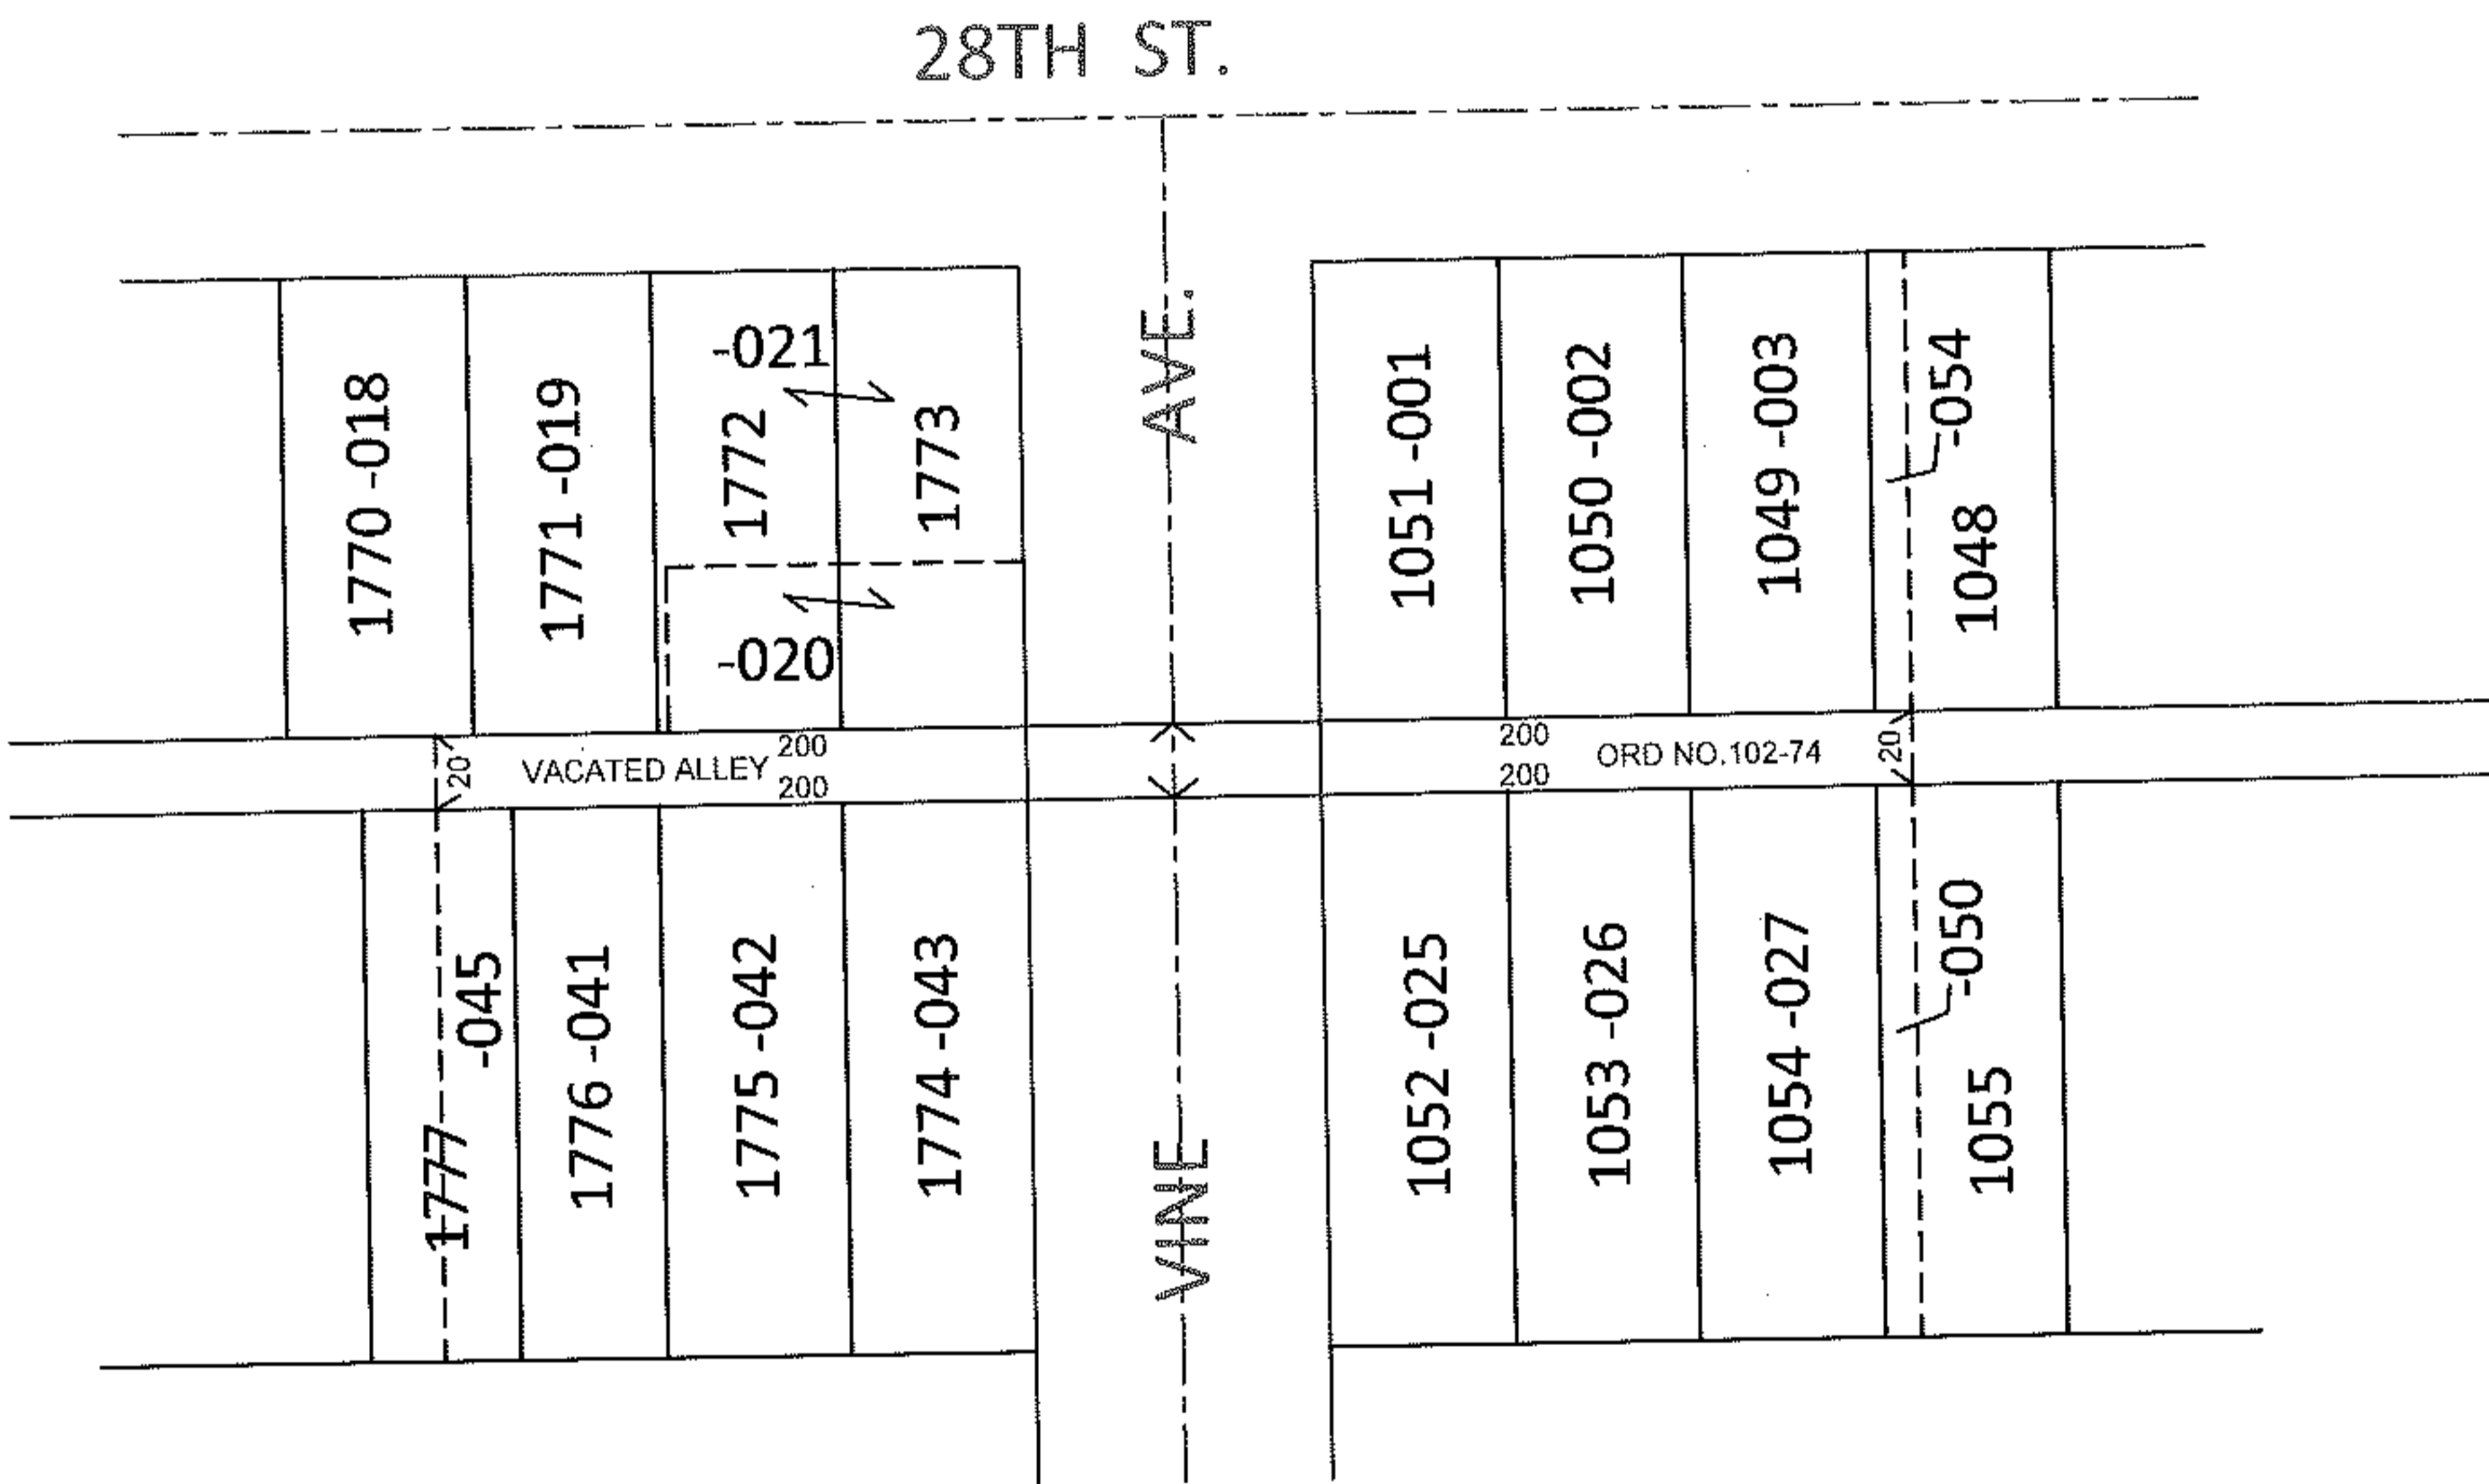


PARENT PARCEL: _____
 CHILD PARCEL: _____
 STARTING POINT: ALLEY SOUTH OF 28TH ST. 200 FT. EAST AND WEST OF C/L OF VINE AVE.

10-02148-V

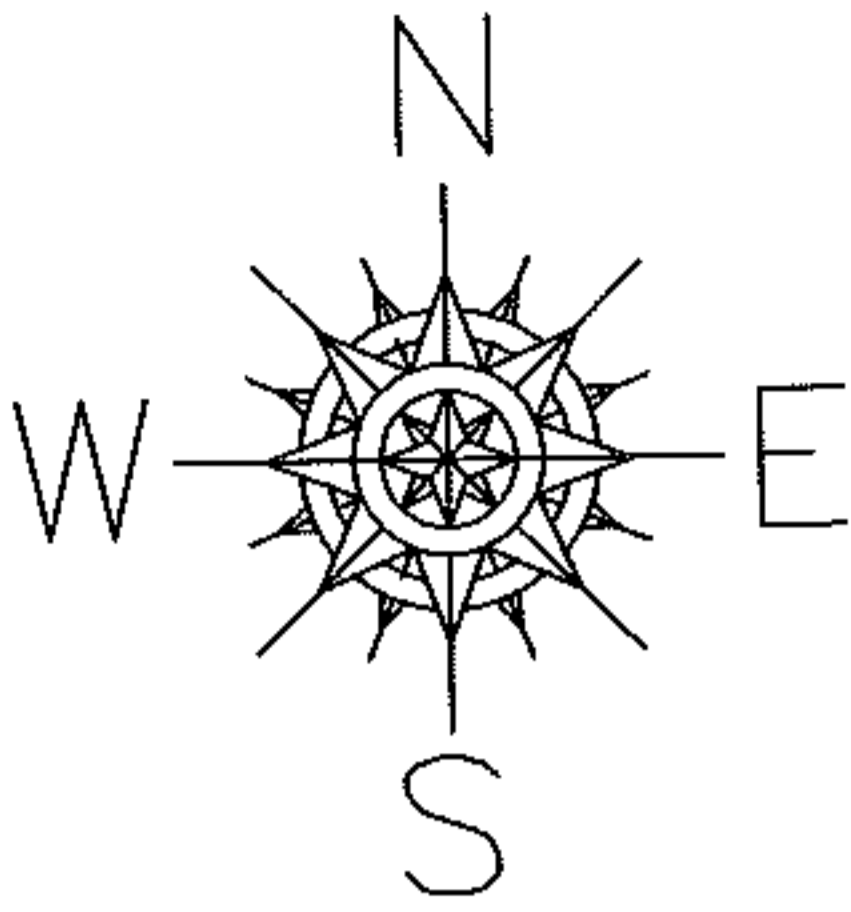

ALLEY VACATION
 ORD. NO. 102-74

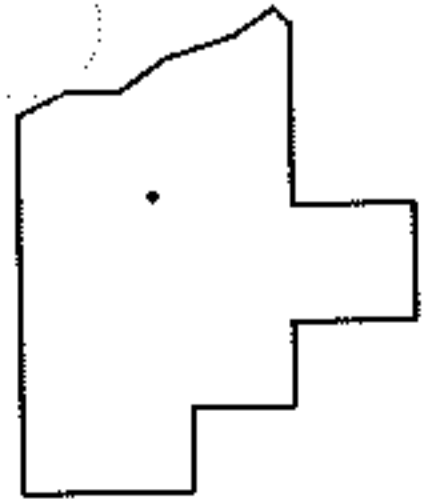

SPLITS/DEEDS PROCESSED
 LORAIN COUNTY TAX MAP DEPARTMENT
 226 MIDDLE AVE. ELYRIA, OHIO

SURVEYED BY: N/A
 CLOSURE: N/A
 MAP PAGE(S): 3-00-096-A, 3-00-097-B
 APPROVED BY: RRM DATE: 3-7-11
 SCALE: 1" = 100' PRIOR INST.: ORD 102-74