


PARENT PARCEL: 04-00-021-000-268

CHILD PARCEL:

STARTING POINT: MON. BOX, 851' N.W. OF CL INTERSECTION OF CHESTER RD.


& LEAR-NAGLE RD. MON. BOX.

10-02174-D

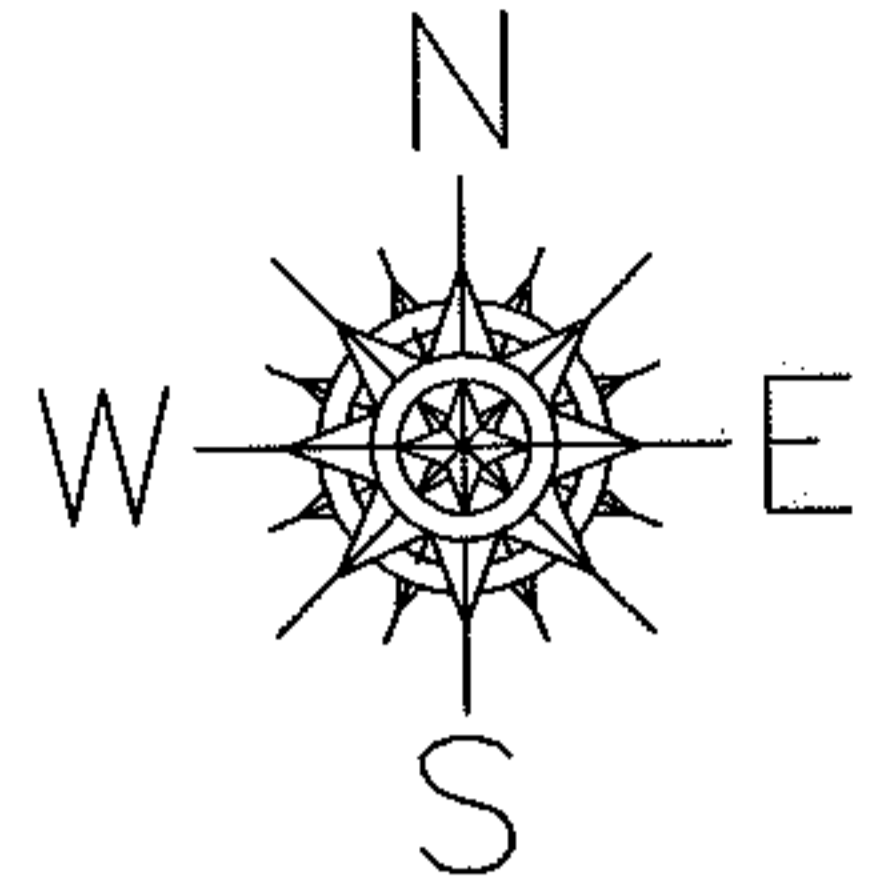


MAP CORRECTION ONLY

04-00-021-000-268

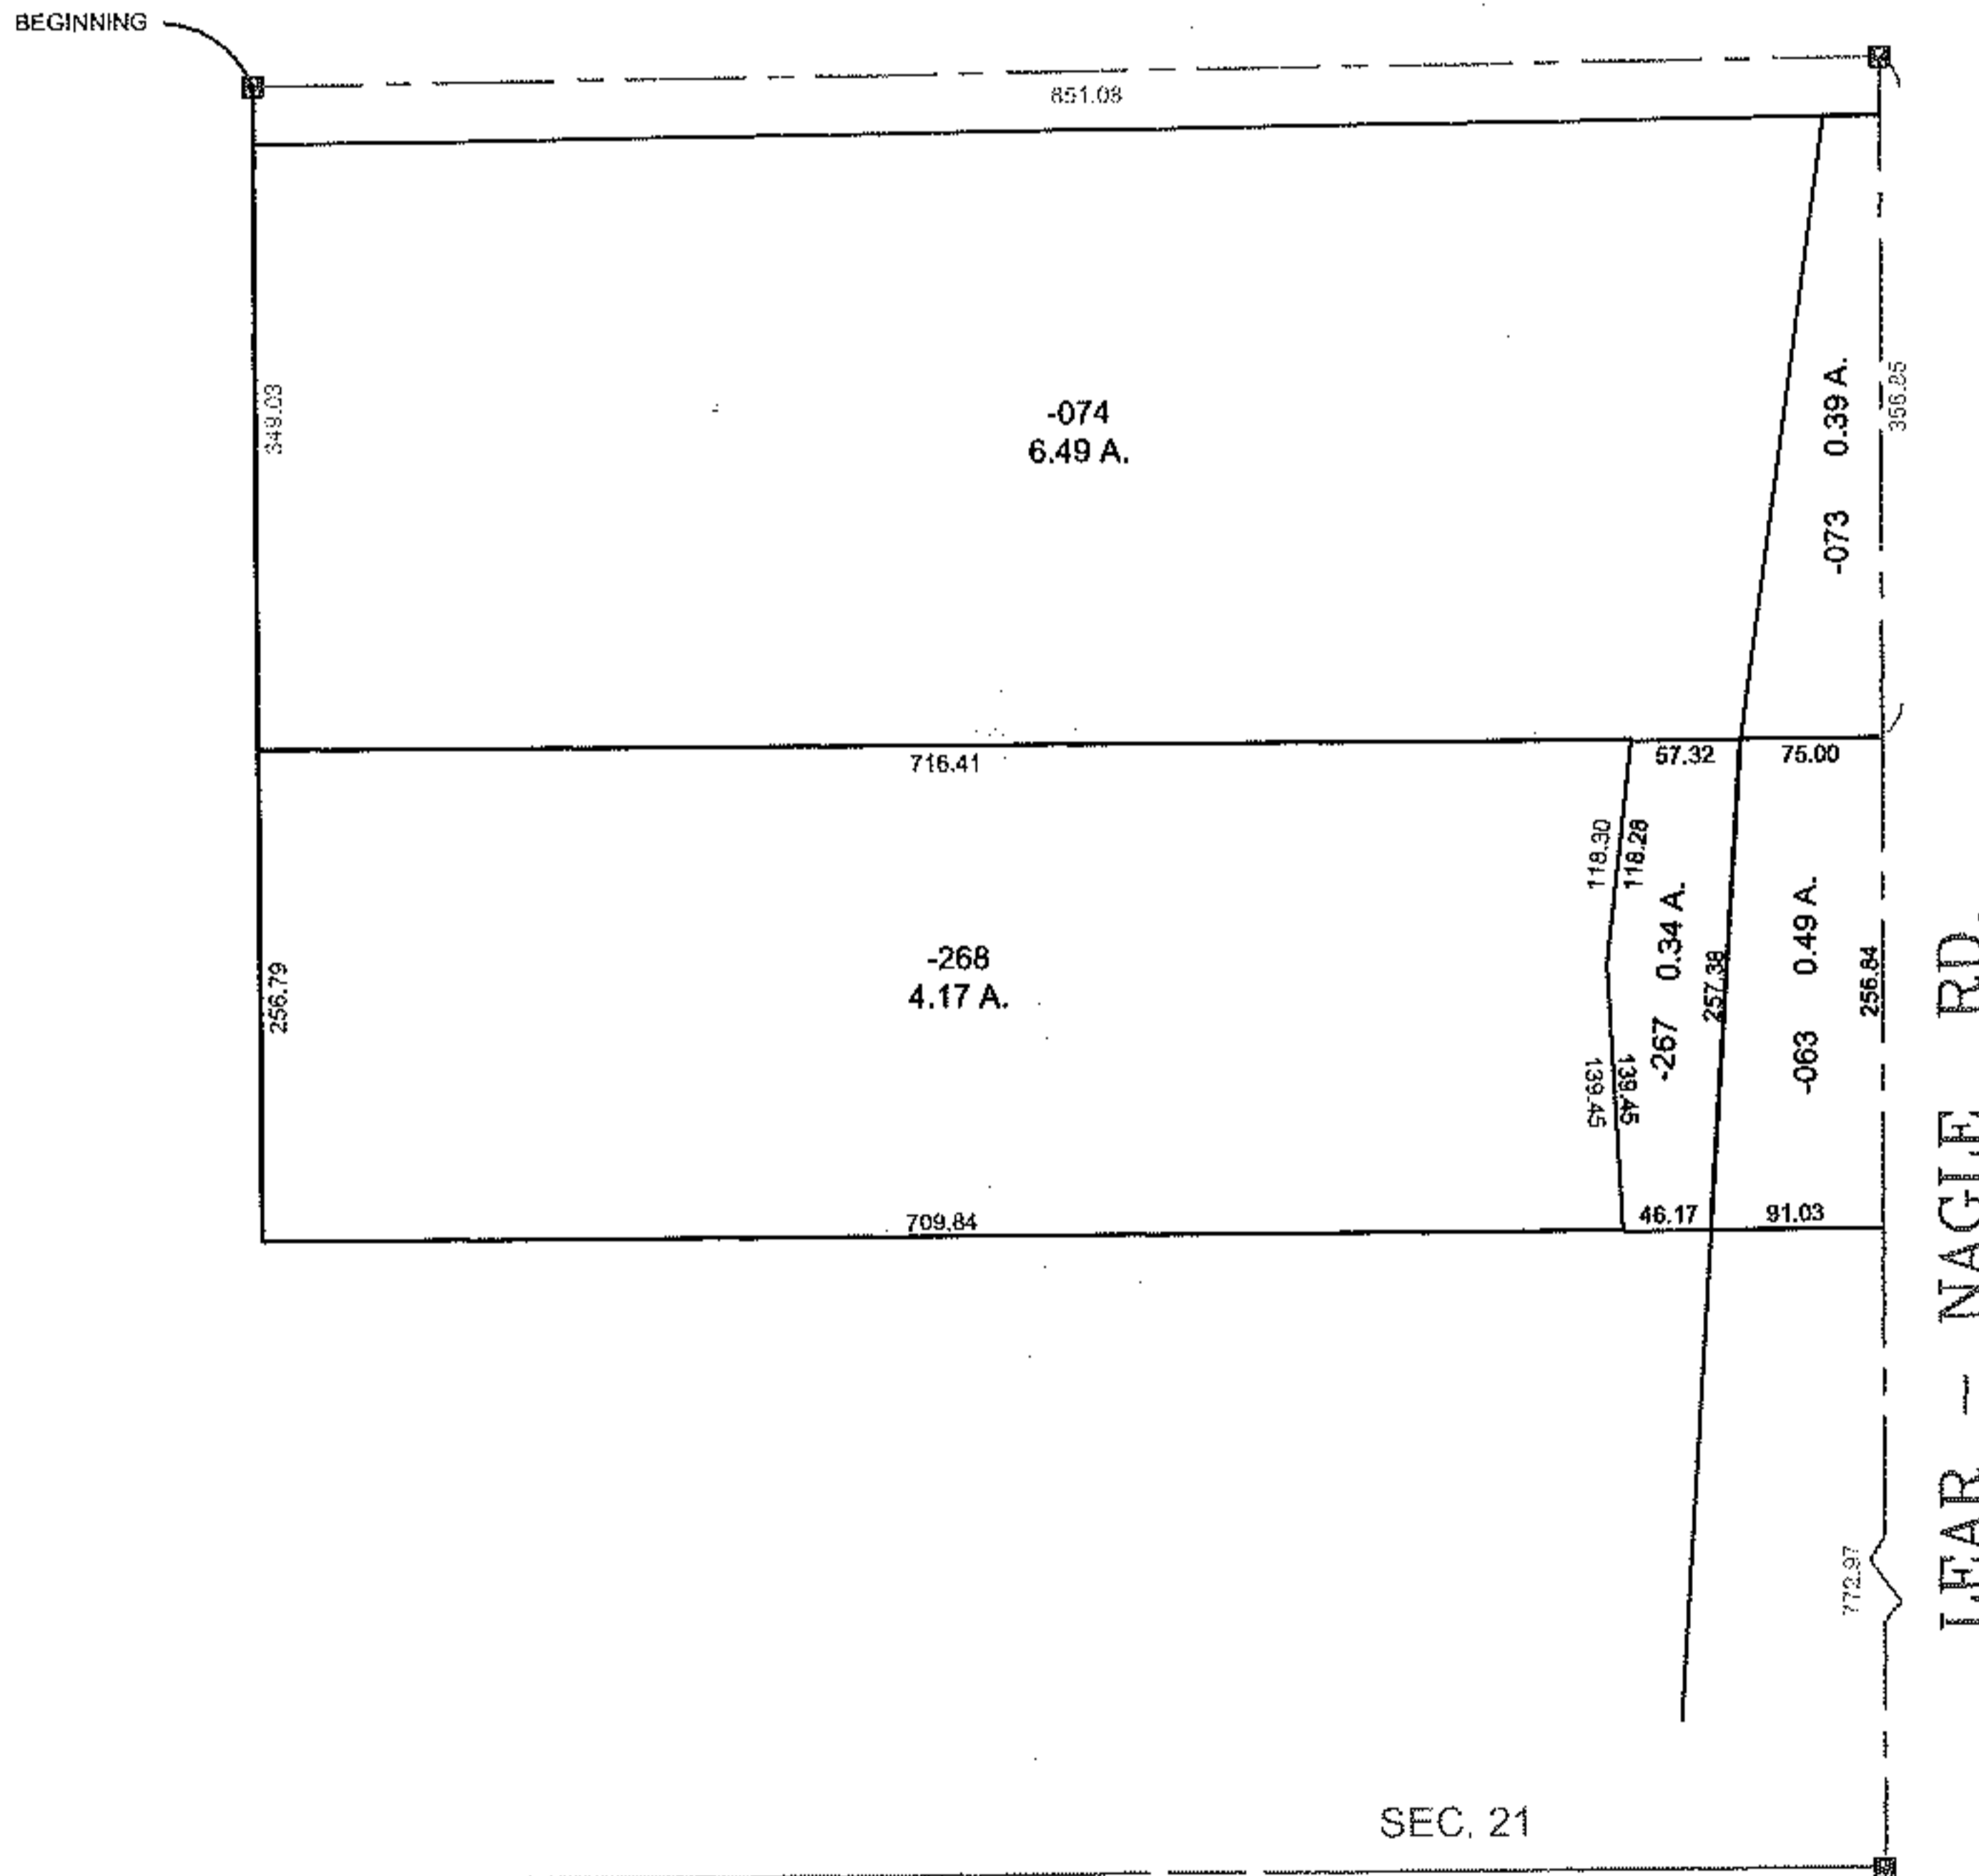

SEC. 21

LEAR - NAGLE RD.

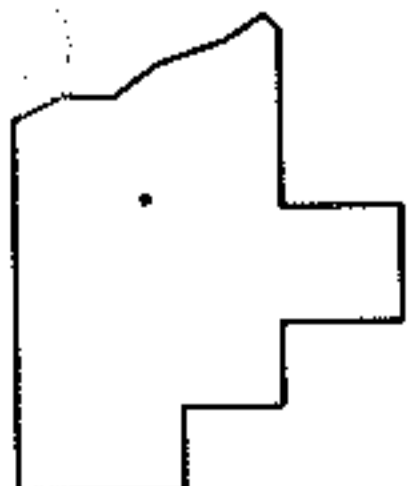

SPLITS/DEEDS PROCESSED
LORAIN COUNTY TAX MAP DEPARTMENT
226 MIDDLE AVE. ELYRIA, OHIO

SURVEYED BY: ROBERT A DORNER
CLOSURE: 0.01 : 10.000
MAP PAGE(S): 4-00-021-H
APPROVED BY: TJS DATE: 12/29/10
SCALE: 1" = 200' PRIOR INSTRUMENT: DV 838/160