



RASTER

PARENT PARCEL: 09-00-054-000-002

CHILD PARCEL: 09-00-054-000-038, -039


STARTING POINT: CENTERLINE OF PYLE-SOUTH AMHERST RD & BUTTERNUT RIDGE RD

06-02185

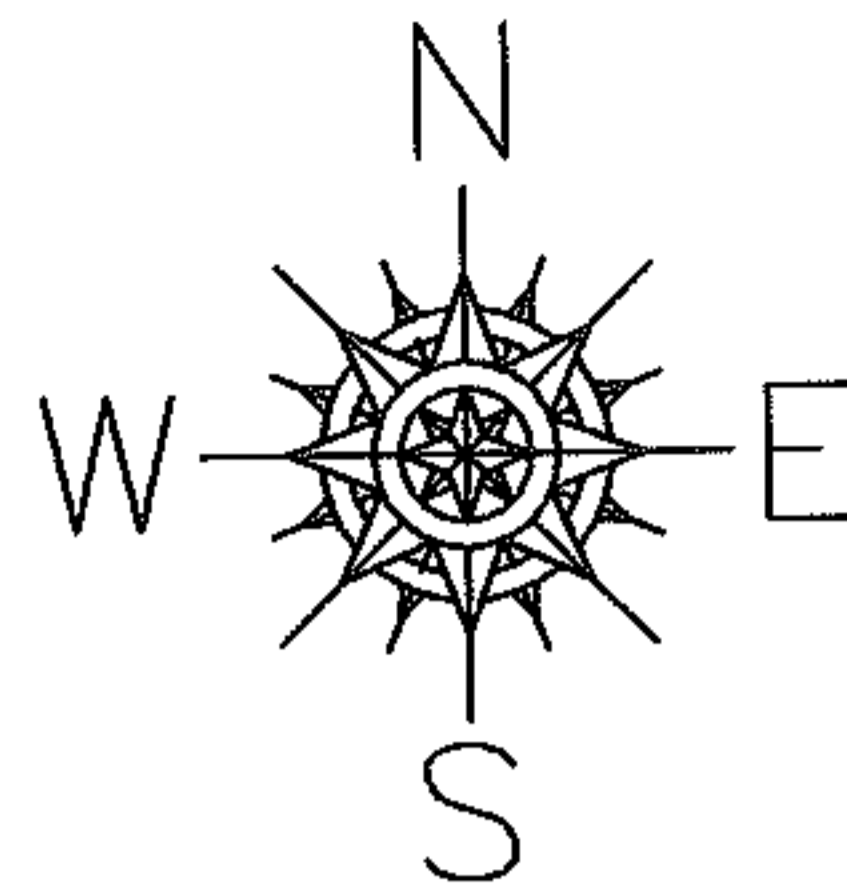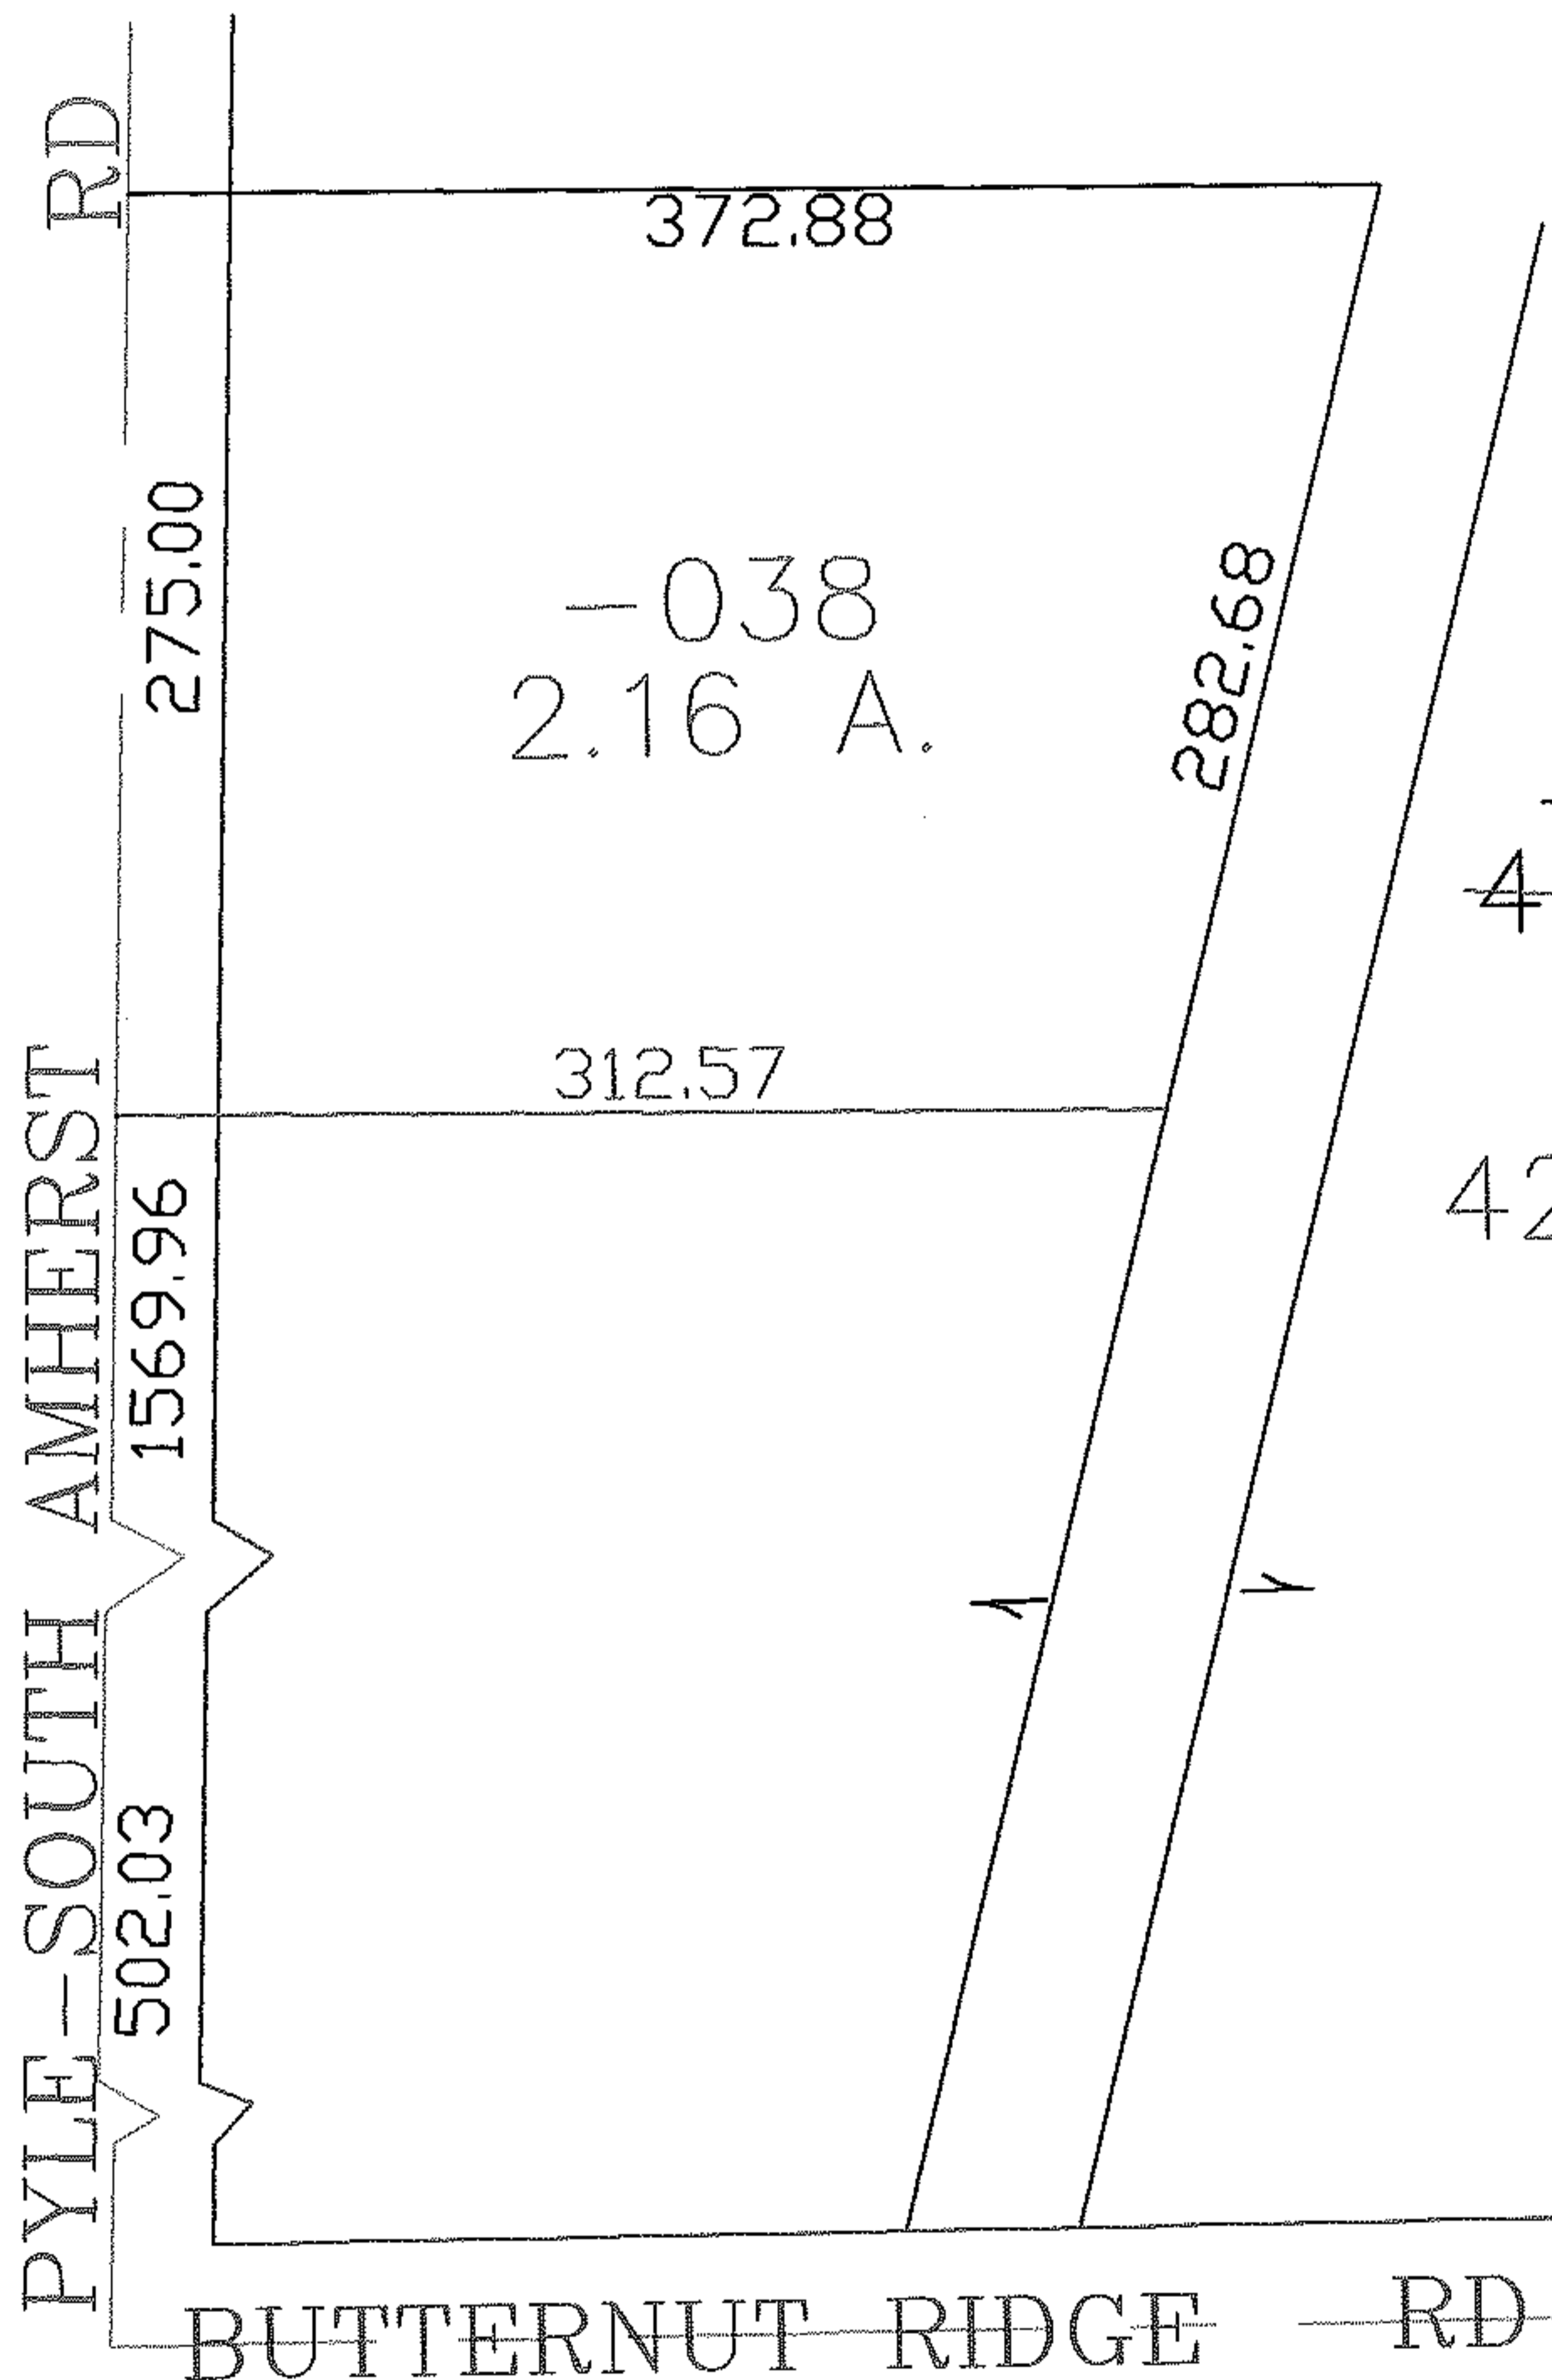

~~-002~~
44.5 A.

-039
42.24 A.

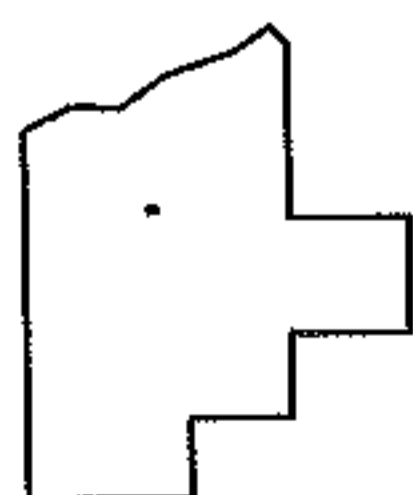

SPLITS/DEEDS PROCESSED

LORAIN COUNTY TAX MAP DEPARTMENT
226 MIDDLE AVE. ELYRIA, OHIO

SURVEYED BY: THOMAS SIMON

CLOSURE: 0.00 : 10.000

MAP PAGE(S): 09-00-054-A

APPROVED BY: JAH DATE: 7-12-06

SCALE: 1" = 100 PRIOR INSTRUMENT: OR 1432/573