
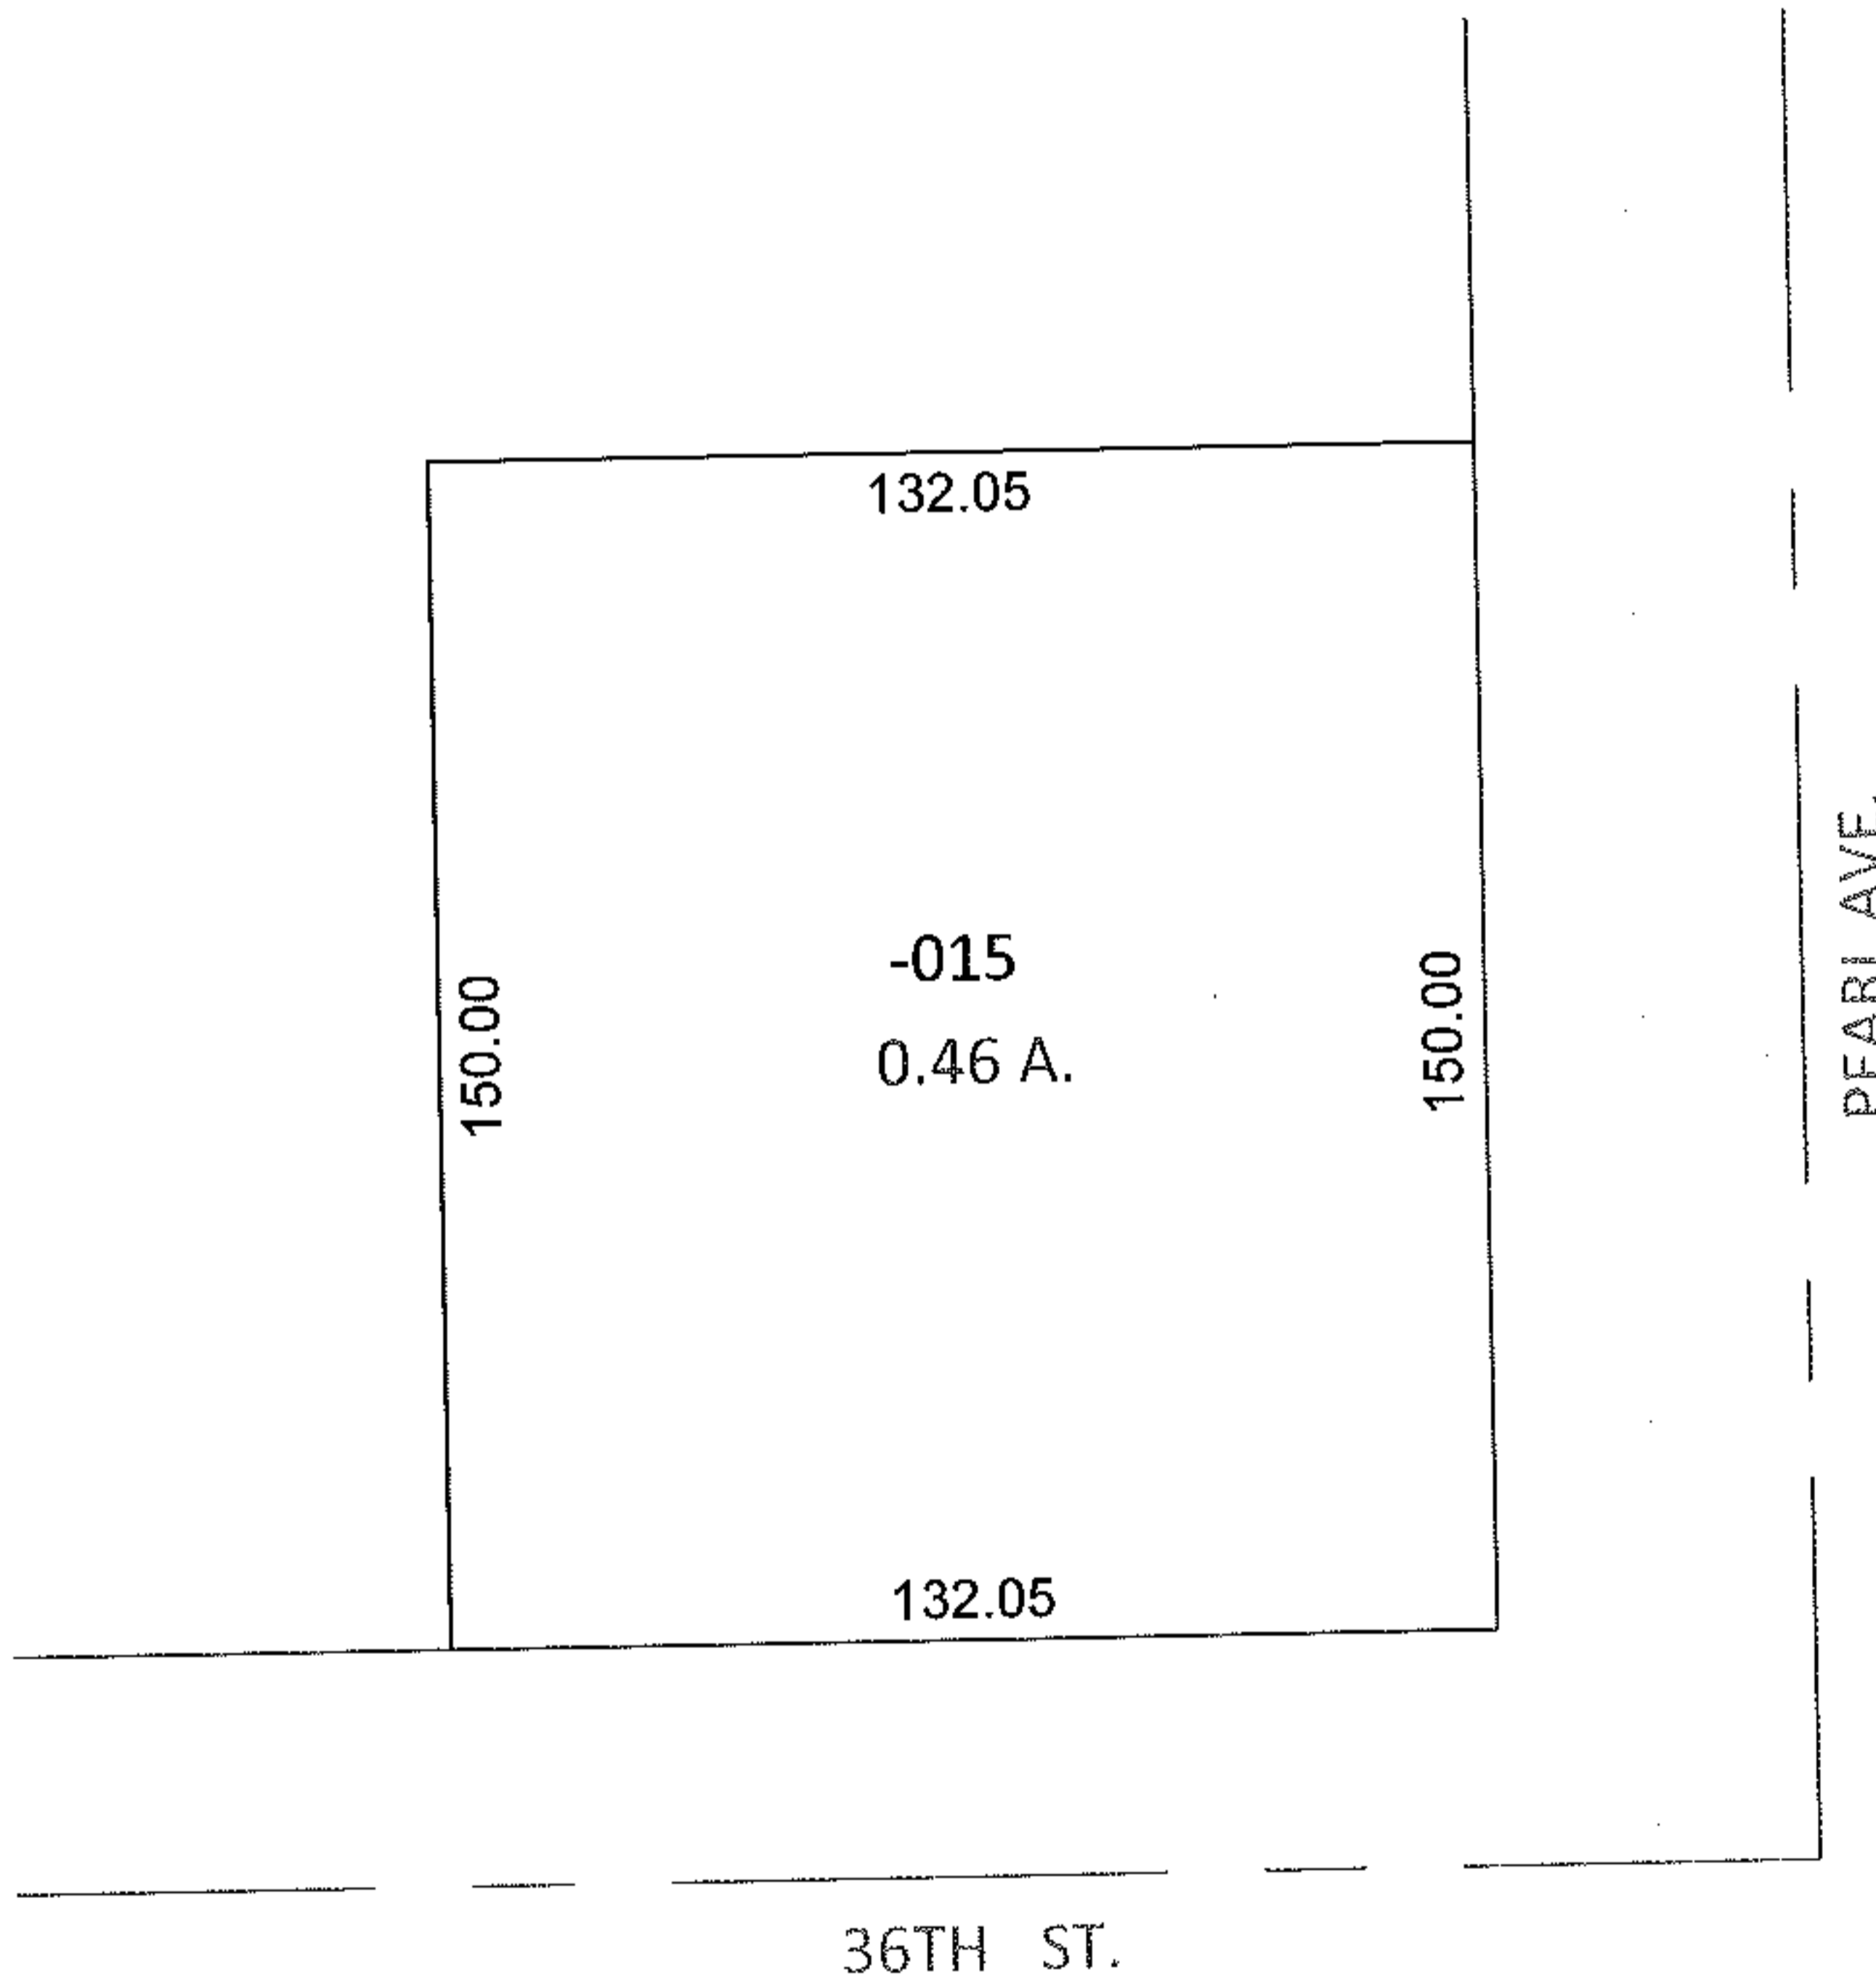


PARENT PARCEL: 03-00-101-106-015

CHILD PARCEL: _____

STARTING POINT: INTERSECTION OF WEST LINE OF PEARL AVE. AND NORTH LINE OF 36TH ST.

11-02232-A

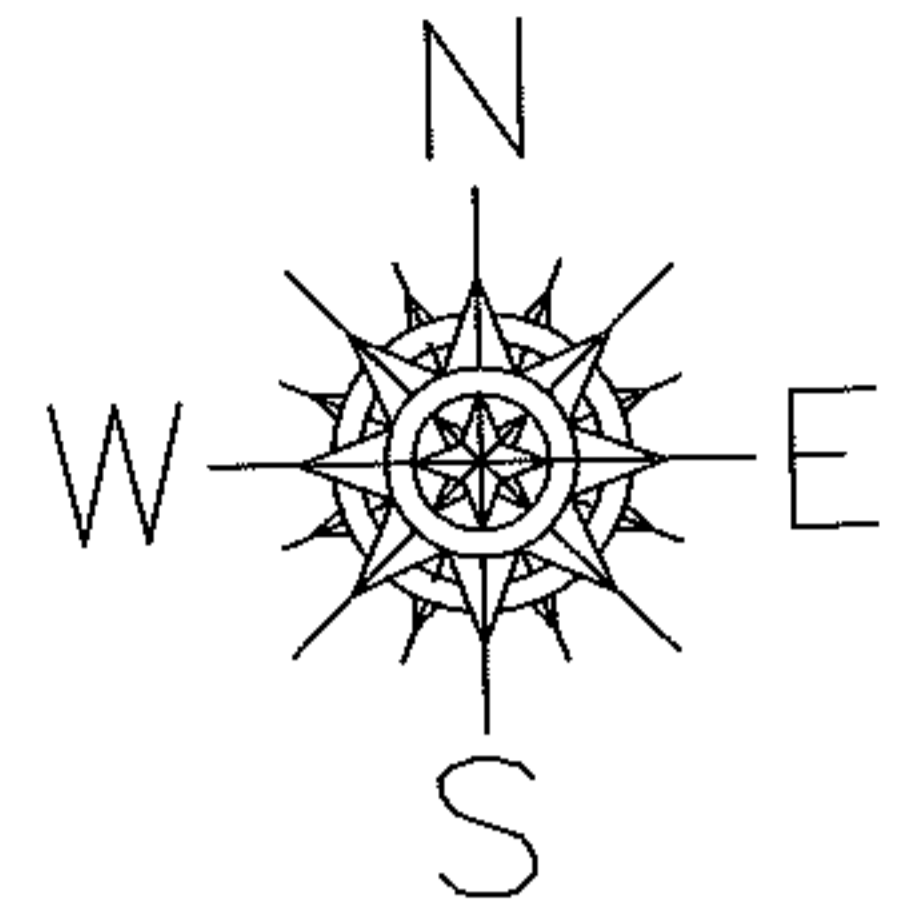

FRONTAGE AND DEPTH TO ACREAGE CORRECTION

03-00-101-106-015

0.46 A.

~~132.05 X 150~~

PER SURV. SCHAFFER, HURA & ASSOC.

SPLITS/DEEDS PROCESSED

LORAIN COUNTY TAX MAP DEPARTMENT
226 MIDDLE AVE. ELYRIA, OHIO

SURVEYED BY: SCHAFFER, HURA & ASSOC.

CLOSURE: .00:10,000

MAP PAGE(S): 3-00-101-B

APPROVED BY: RRM DATE: 4-4-11

SCALE: 1" = 50' PRIOR INST.: 20050115008

