
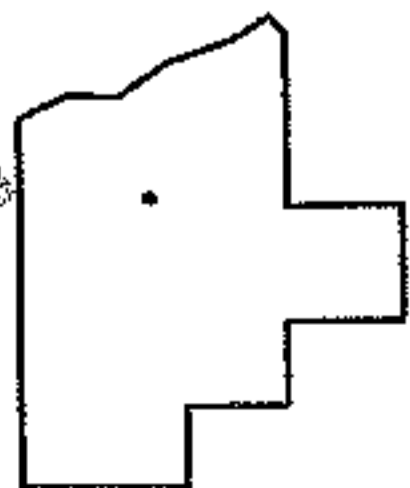
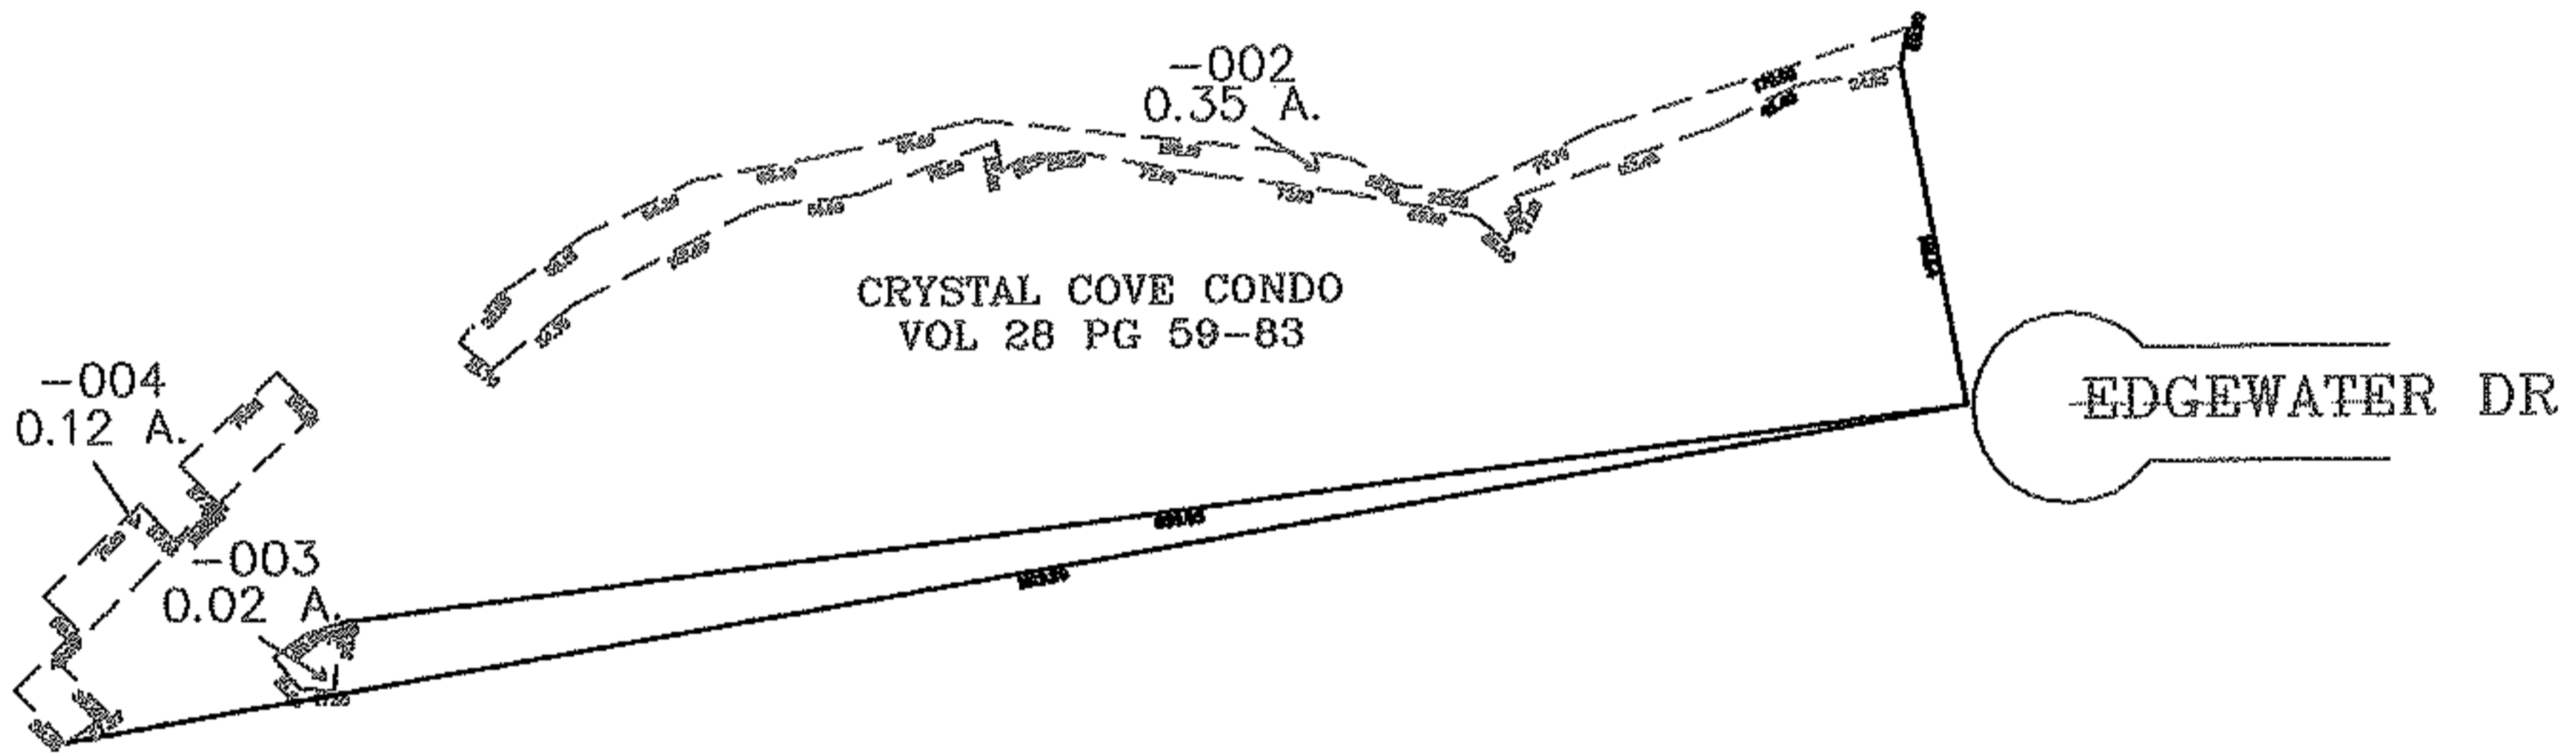


PARENT PARCEL: ADD TO DUPLICATE LAND LEASE
CHILD PARCEL: 01-00-001-640-002 THRU -004
STARTING POINT: CENTERLINE OF EDGEWATER DR & SE CORNER OF CRYSTAL COVE CONDO

06-02295

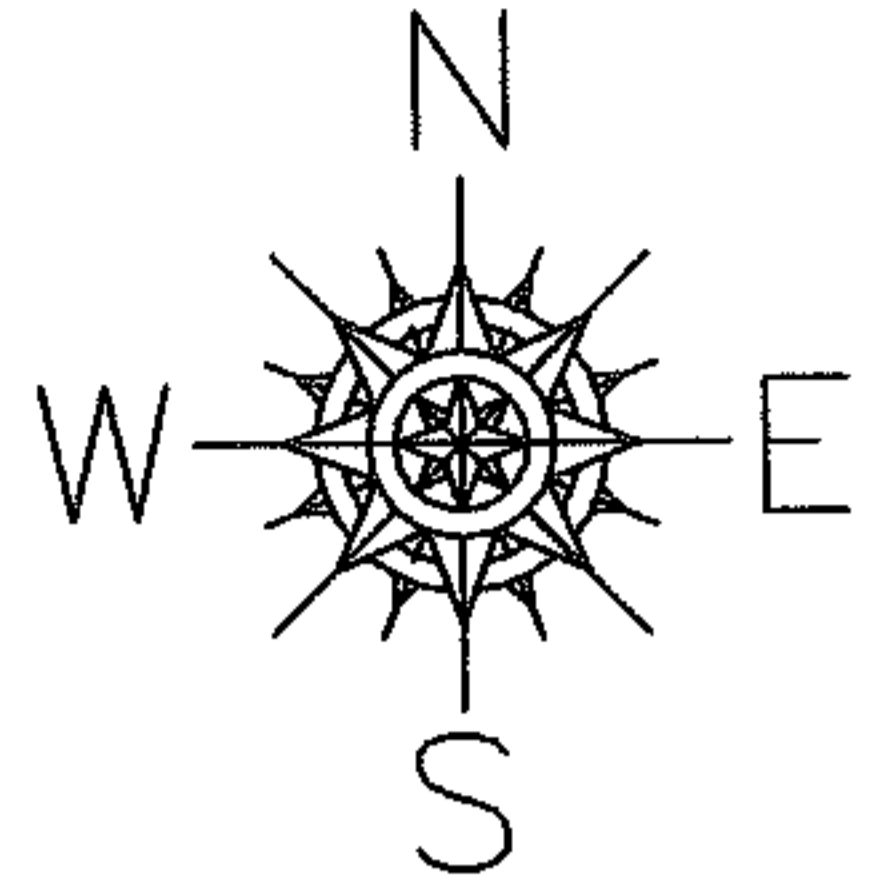

SPLITS/DEEDS PROCESSED
LORAIN COUNTY TAX MAP DEPARTMENT
226 MIDDLE AVE. ELYRIA, OHIO

SURVEYED BY: MIKE HURA
CLOSURE: 0.00 : 10.000
MAP PAGE(S): 01-00-001-A
APPROVED BY: JAH DATE: 12-19-06
SCALE: 1" = 200 PRIOR INSTRUMENT: VL 28/59