


RASTER

PARENT PARCEL: ADD TO DUPLICATE

CHILD PARCEL: 05-00-021-102-039

RTING POINT: XXXXXX


11-02392-A

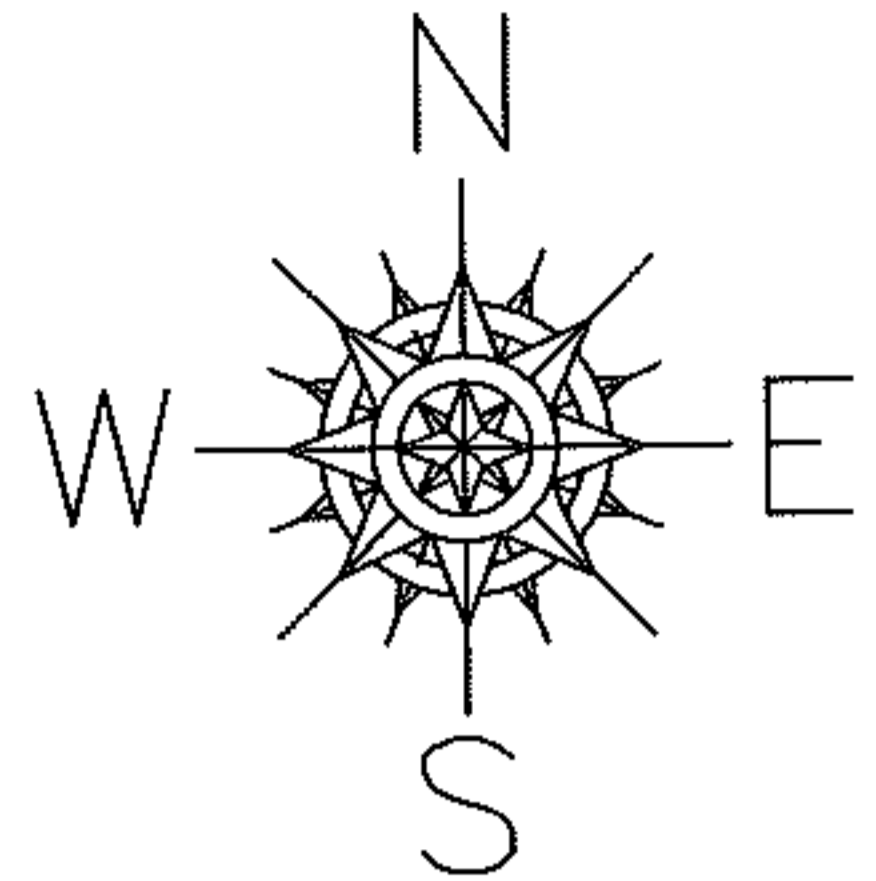

COOPER FOSTER RD.

KOBE RD.

COOPER FOSTER RD.

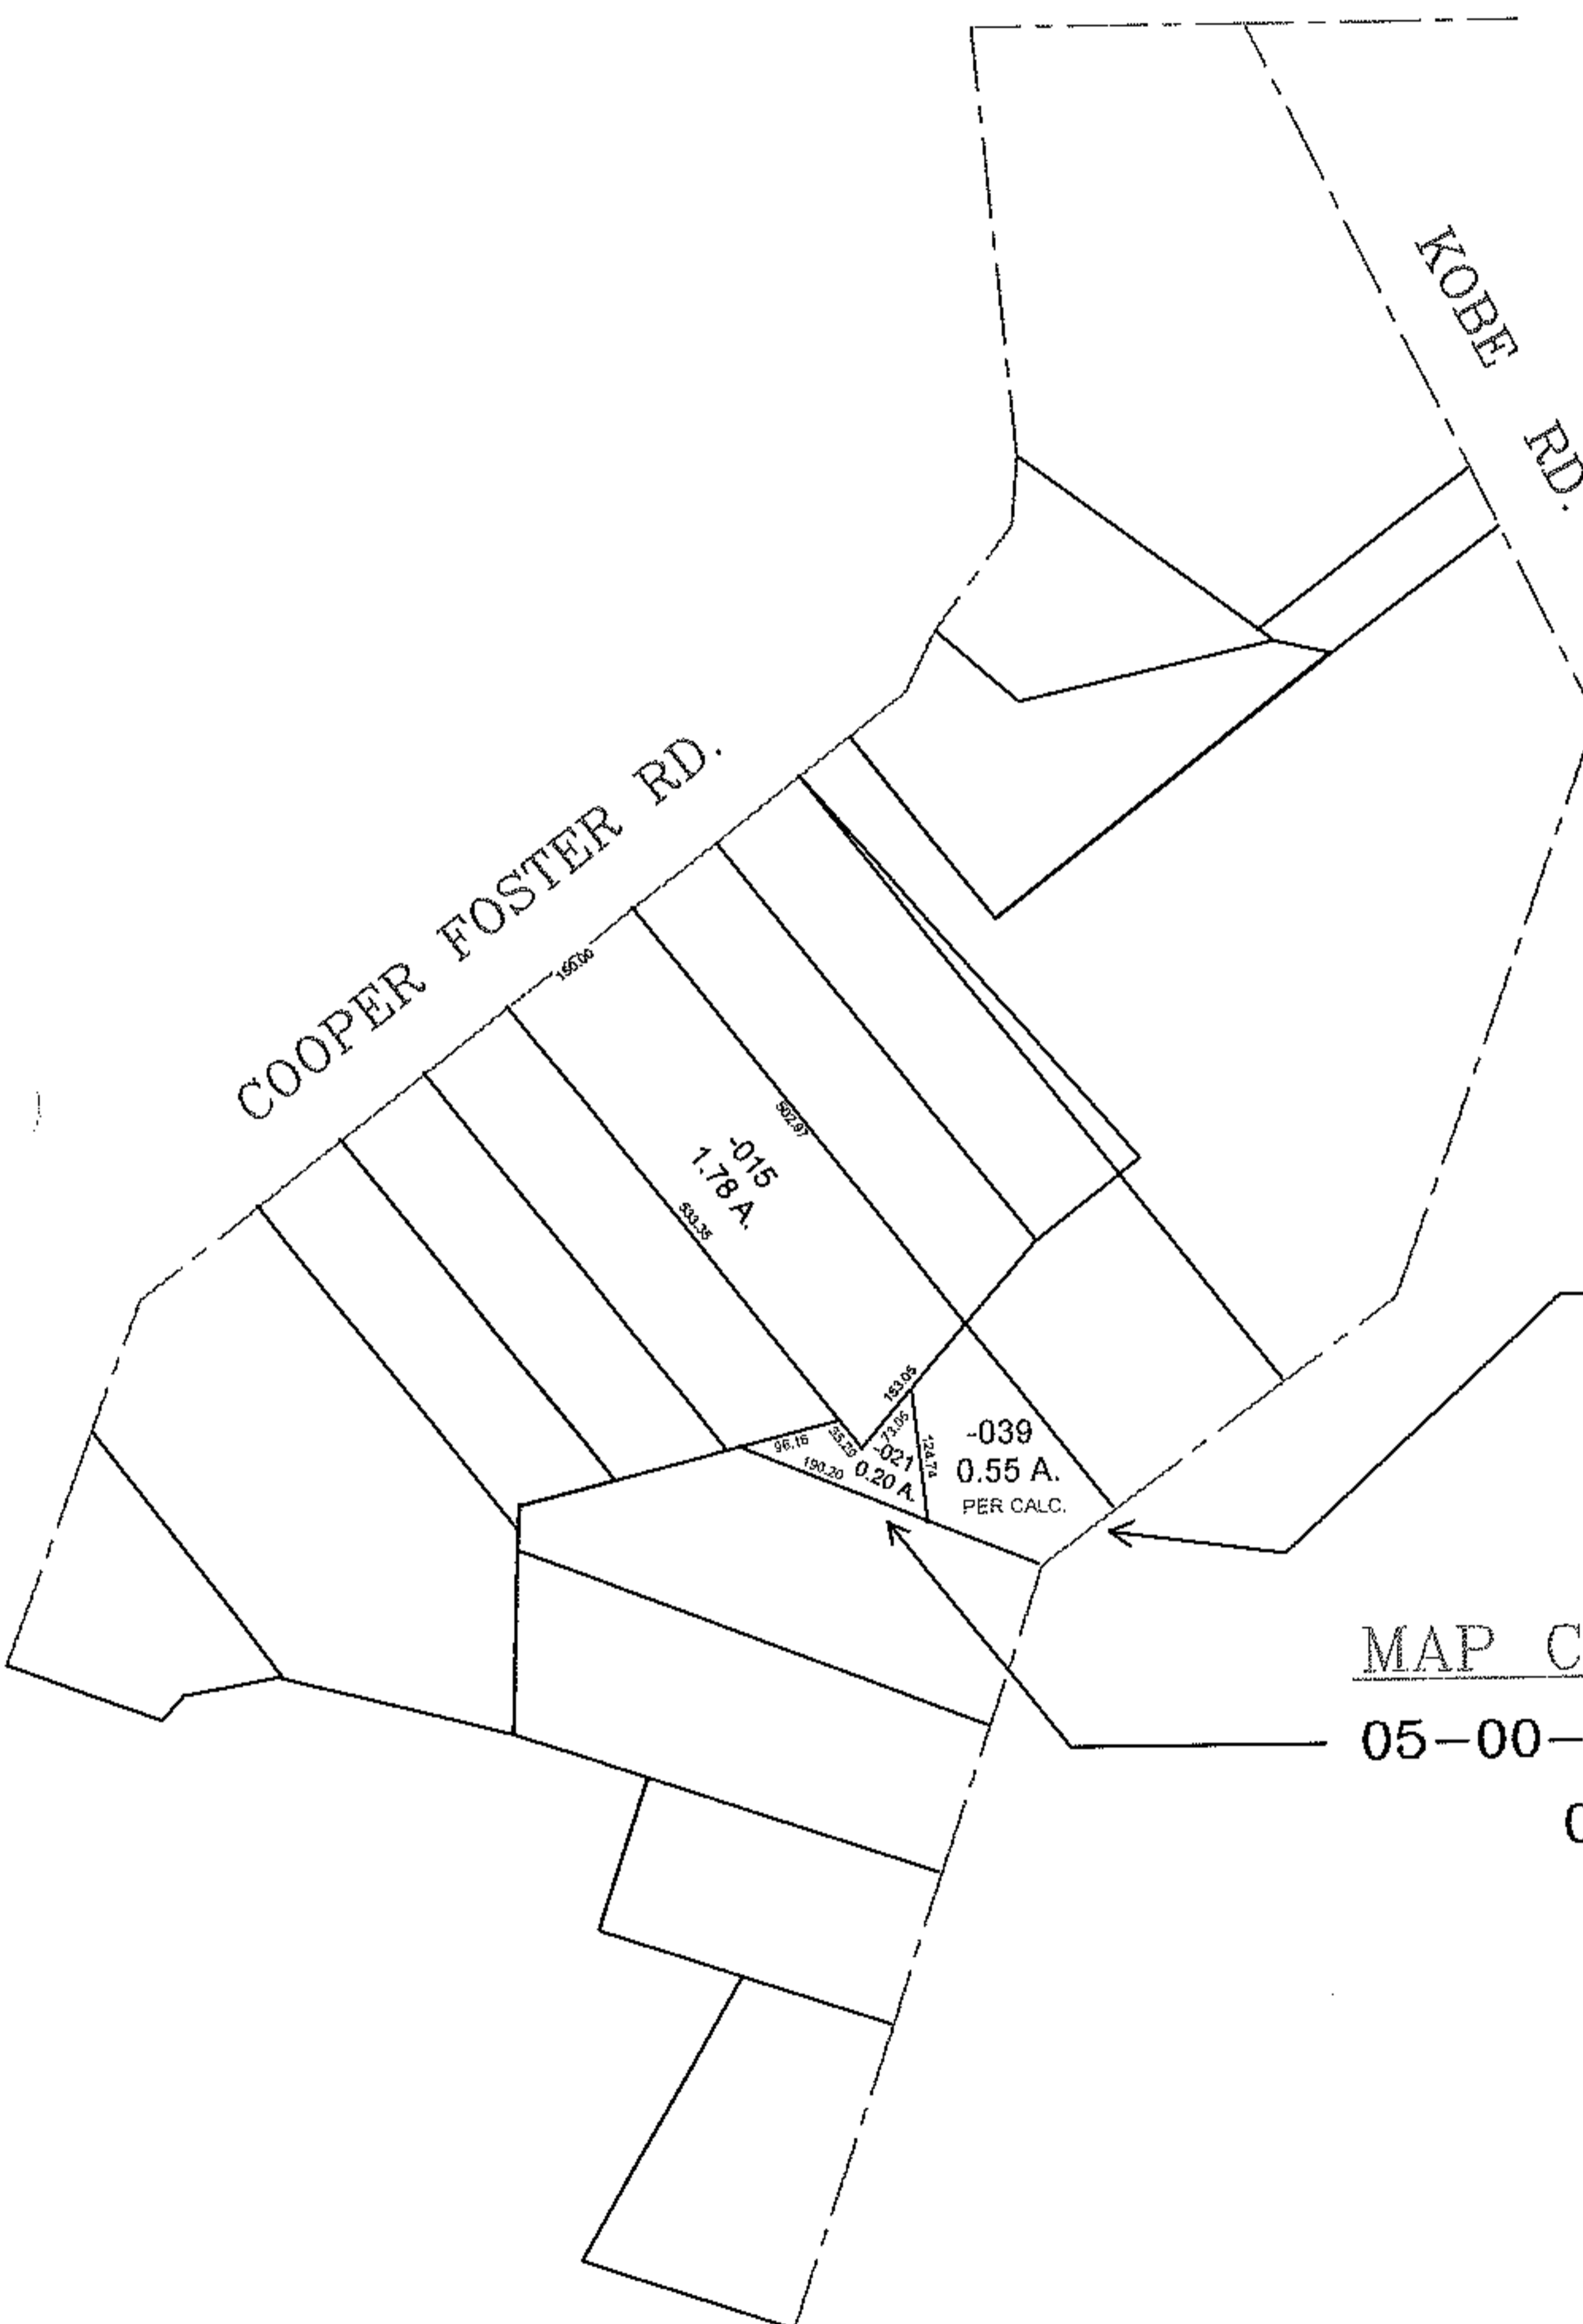

ADD TO DUPLICATE

05-00-021-102-039

0.55 A.  
CALCULATED

GEORGE C. HOLLSTEIN  
NEVER DEEDED OUT

MAP CORRECTION

05-00-021-102-021

0.20 A.

PRIOR INST.: DV 409/348

PRIOR INST.: DV 307/144

SPLITS/DEEDS PROCESSED

LORAIN COUNTY TAX MAP DEPARTMENT  
226 MIDDLE AVE. ELYRIA, OHIO

SURVEYED BY: NONE

CLOSURE: NONE

MAP PAGE(S): 5-00-021-A

APPROVED BY: TJS DATE: 11/19/11

SCALE: 1"=300