
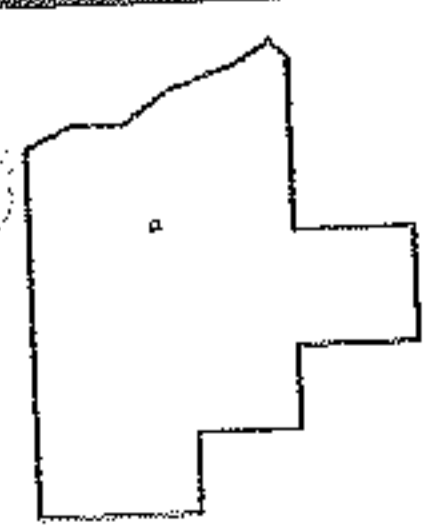
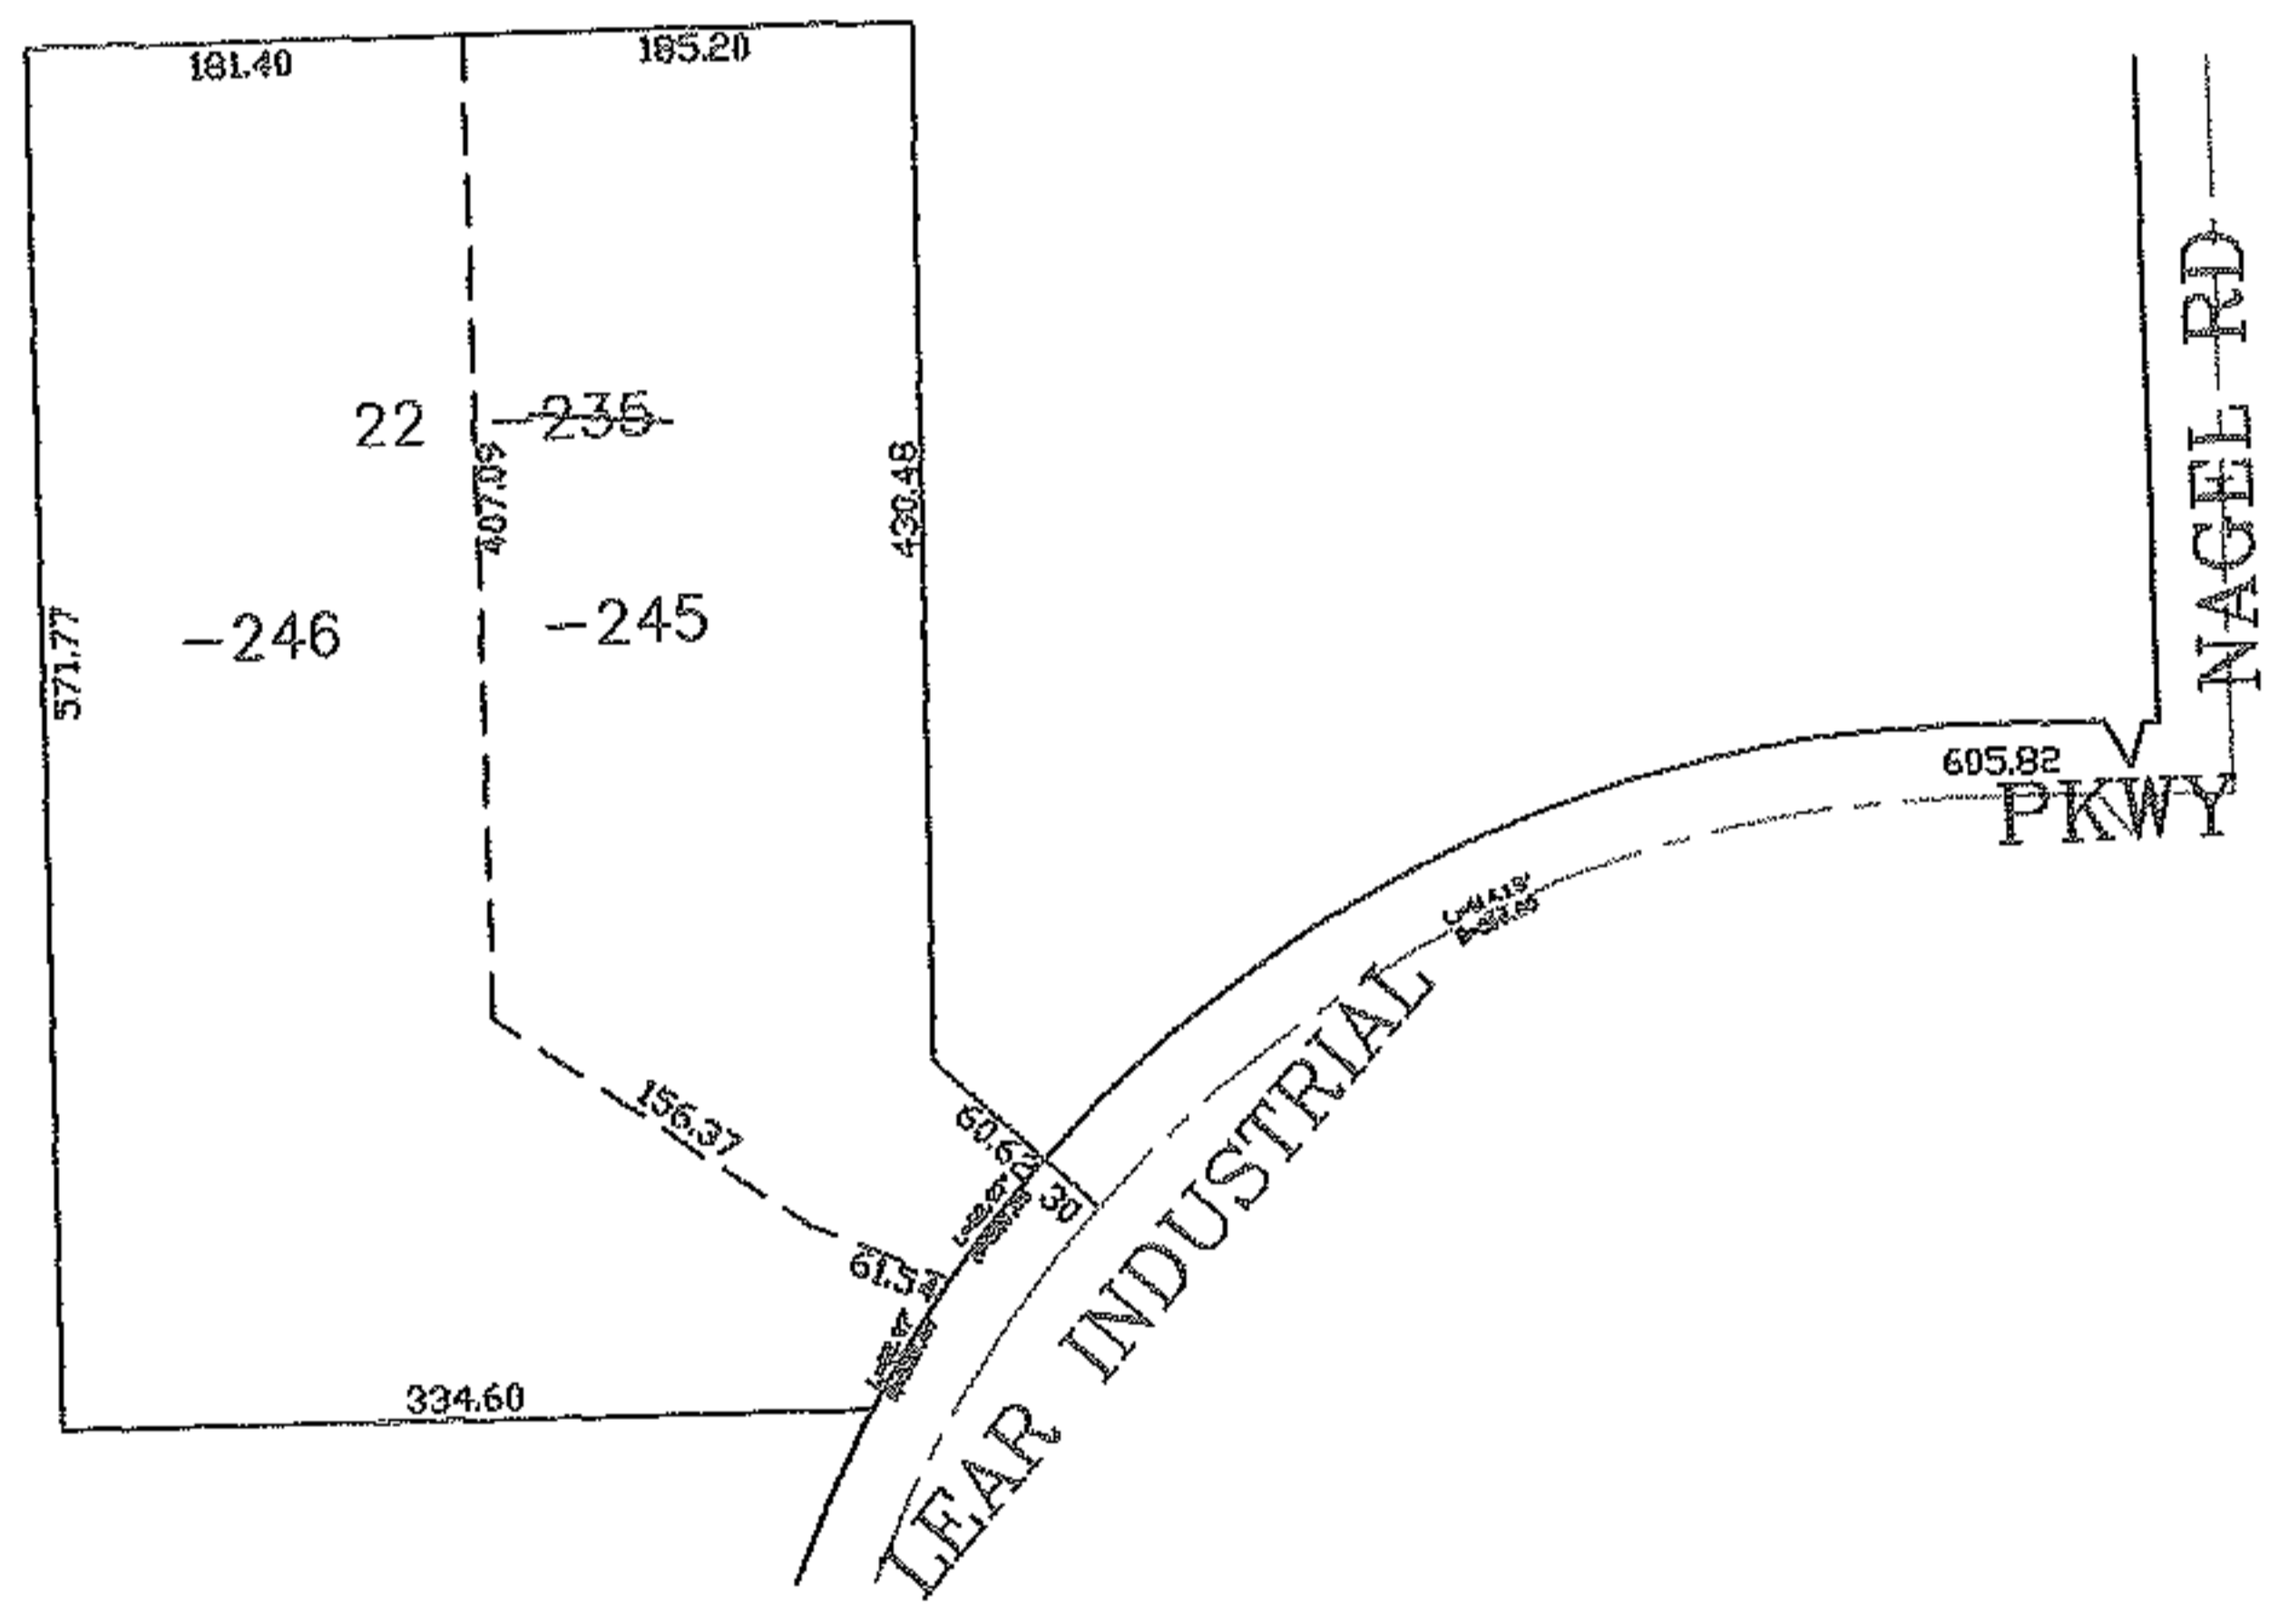


07-02394

PARENT PARCEL: 04-00-021-000-235

CHILD PARCEL: 04-00-021-000-245, -246

STARTING POINT: CENTERLINE OF LEAR INDUSTRIAL PKWY & NAGEL RD

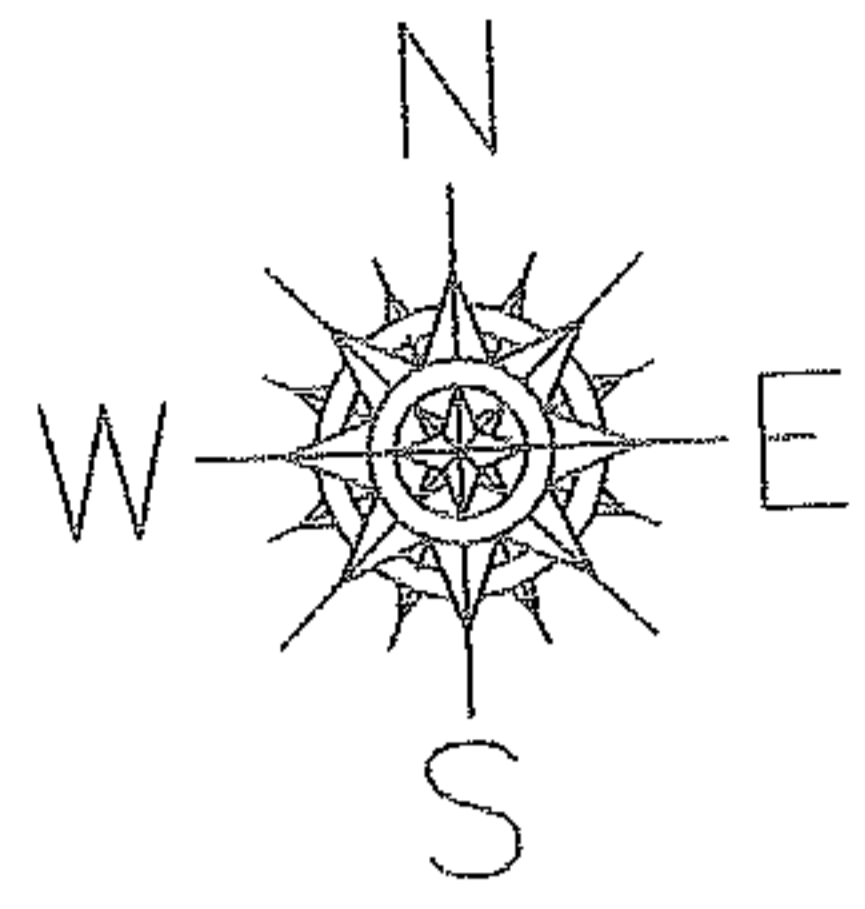

SPLITS/DEEDS PROCESSED

LORAIN COUNTY TAX MAP DEPARTMENT
226 MIDDLE AVE. ELYRIA, OHIO

SURVEYED BY: MICHAEL SPELLACY
CLOSURE: 0.00 : 10.000
MAP PAGE(S): 04-00-021-D
APPROVED BY: JAH DATE: 6-11-07
SCALE: 1" = 200 PRIOR INSTRUMENT: 20060159809