


RASTER

07-02401


PARENT PARCEL: ADD TO DUP

CHILD PARCEL: 04-00-019-640-007

STARTING POINT: CENTERLINE OF LAKE RD & O.L. 19

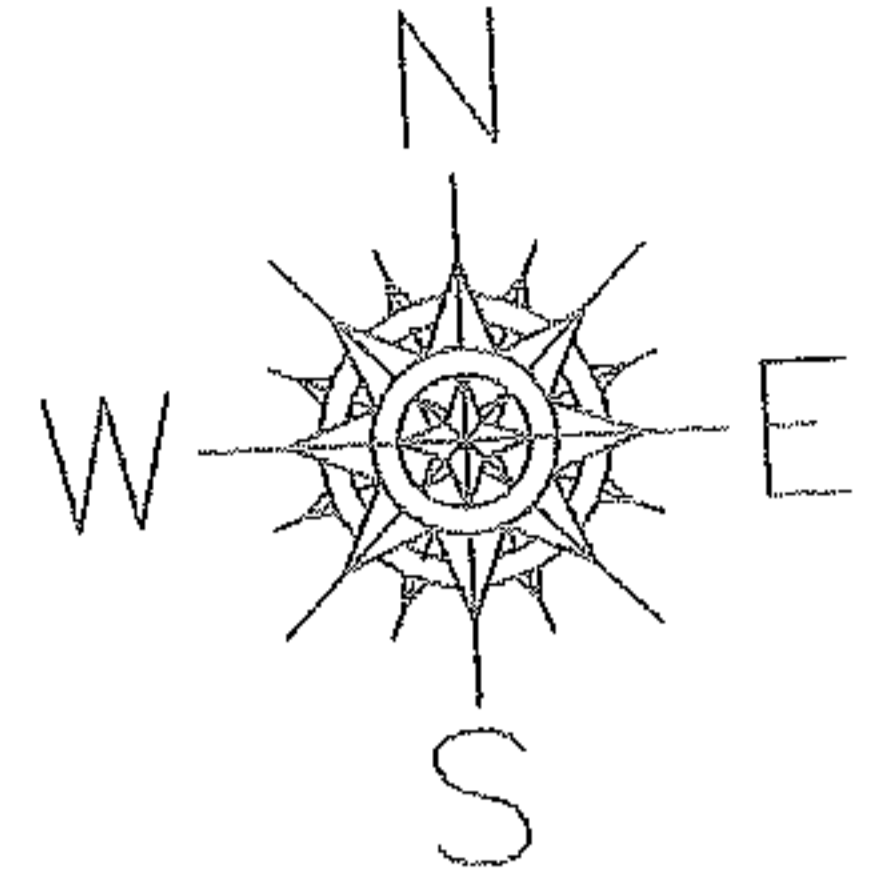

640

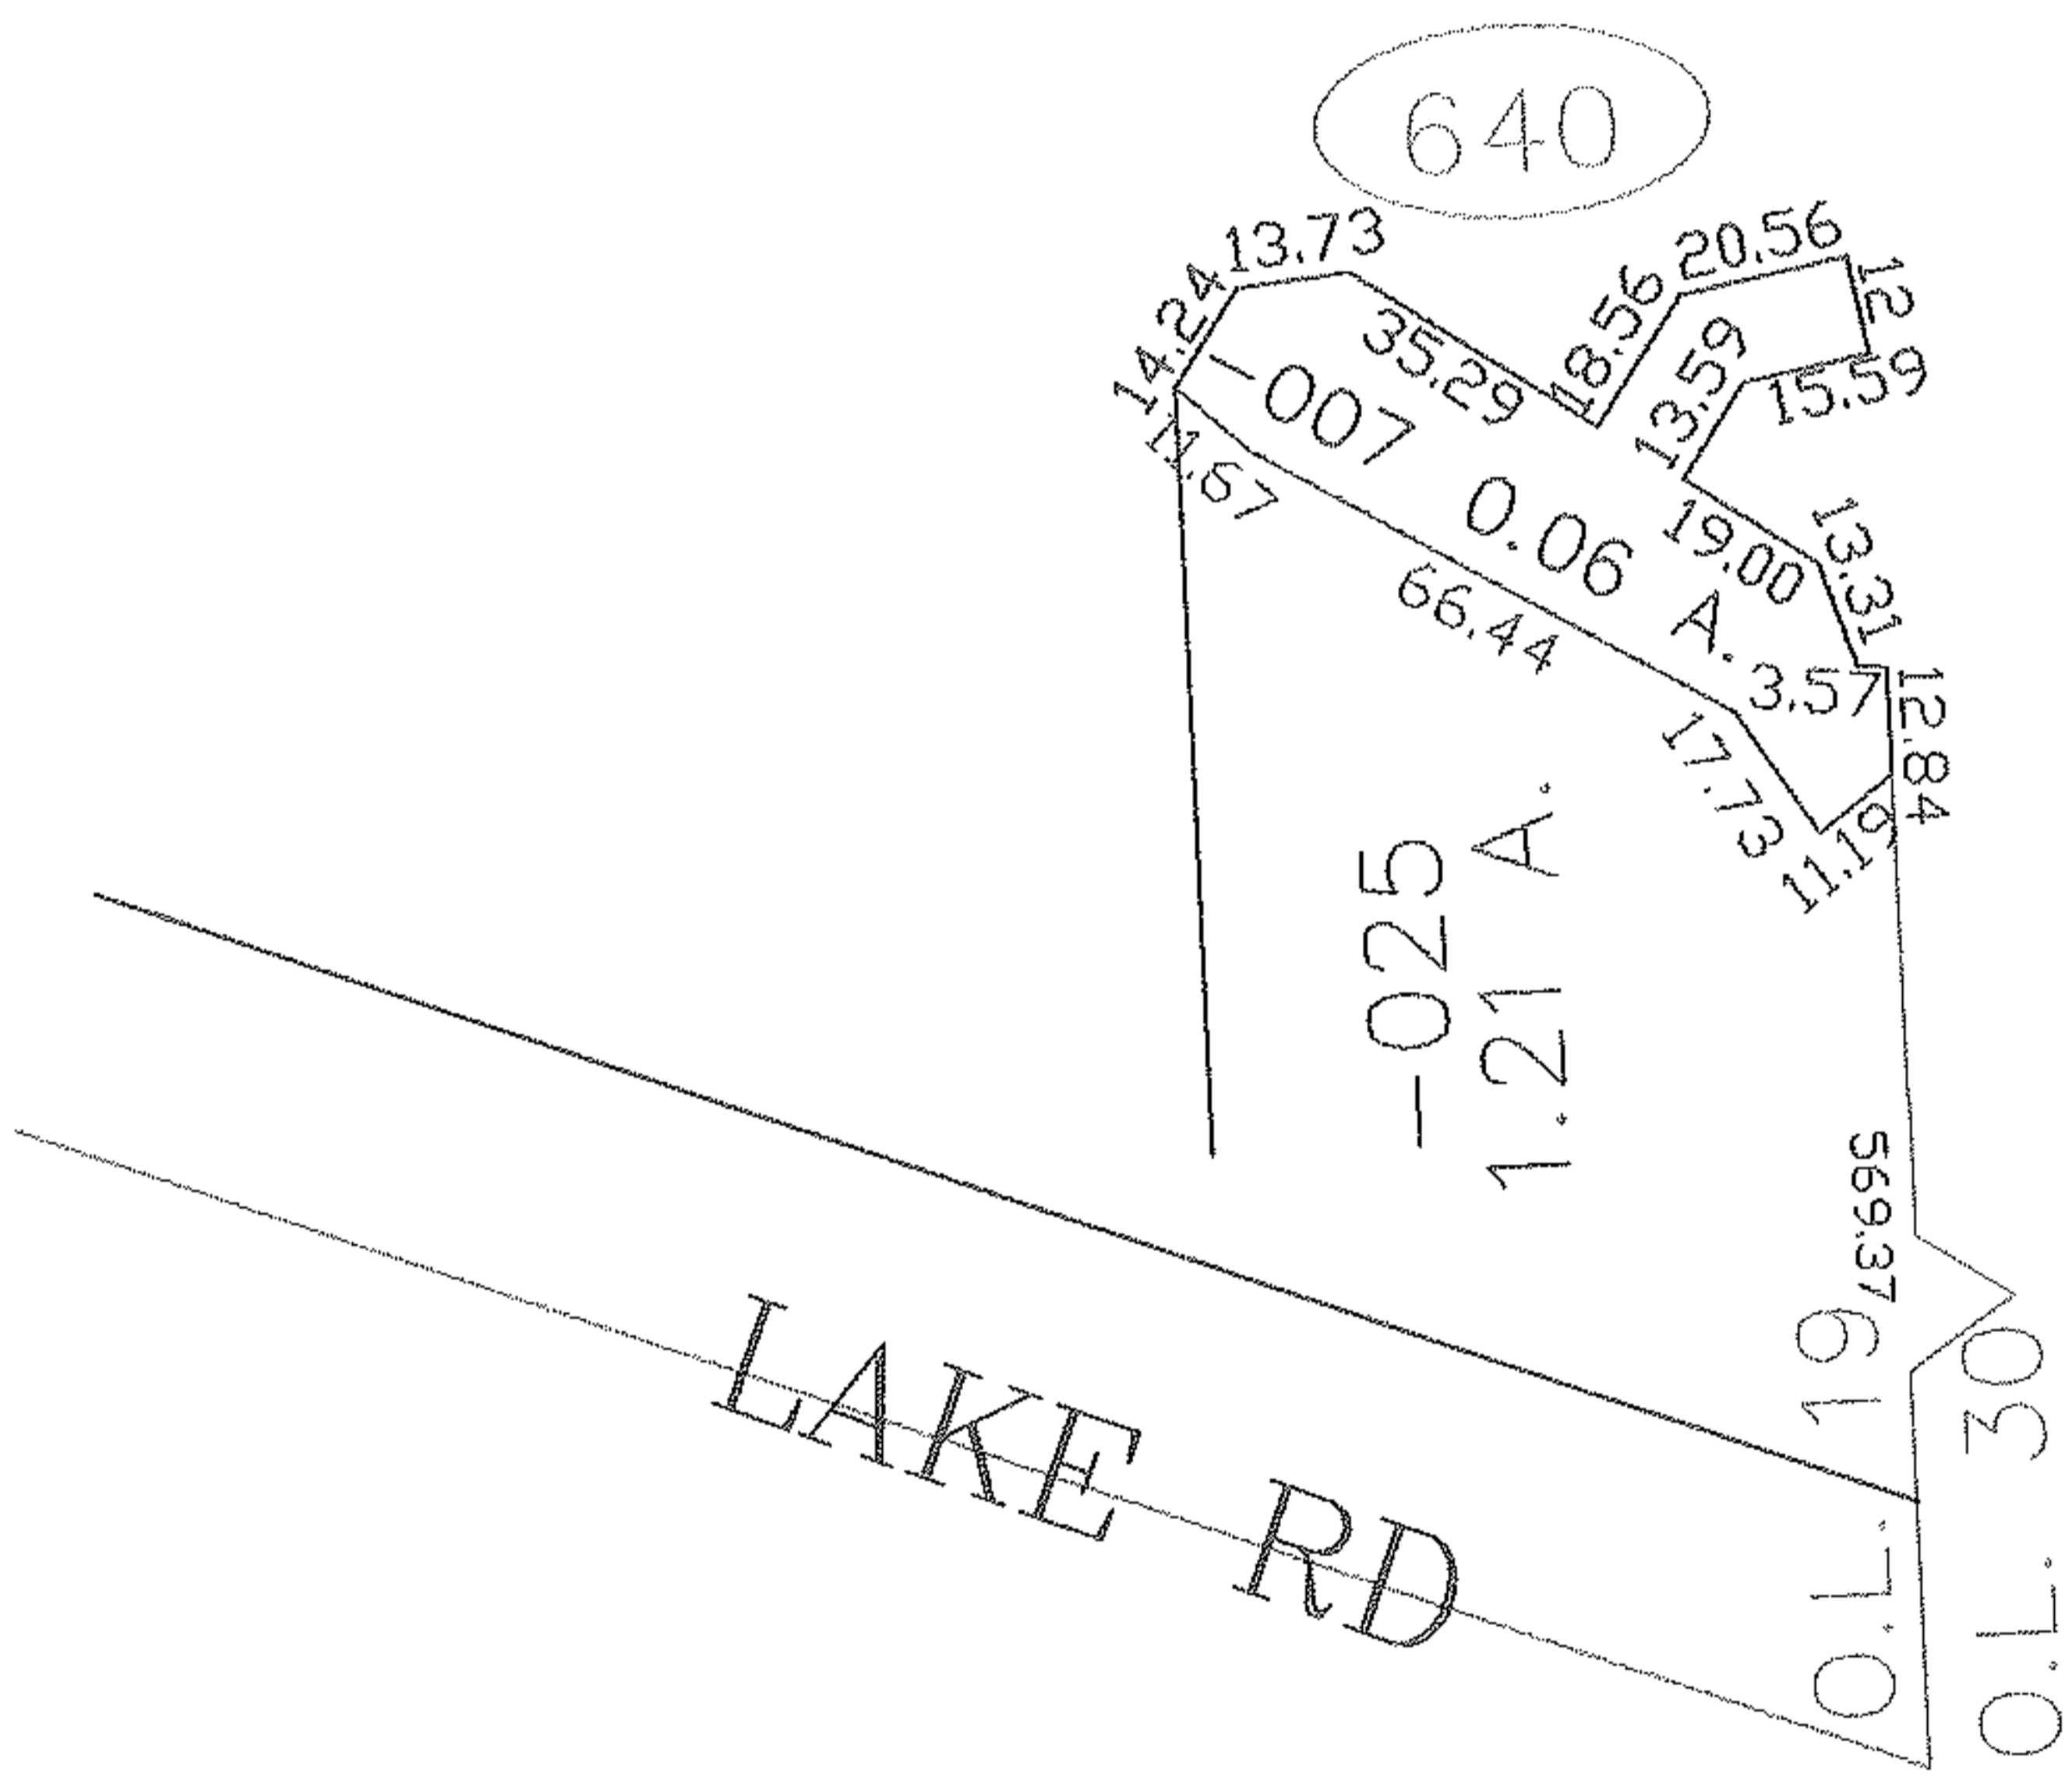

LAKE RD

O.L. 19  
0.70  
0.1. 30

SPLITS/DEEDS PROCESSED

LORAIN COUNTY TAX MAP DEPARTMENT  
226 MIDDLE AVE. ELYRIA, OHIO

SURVEYED BY: MICHAEL HURA

CLOSURE: 0.00 : 10.000

MAP PAGE(S): 04-00-019-D

APPROVED BY: JAH DATE: 6-21-07

SCALE: 1" = 100 PRIOR INSTRUMENT: 20060132282