
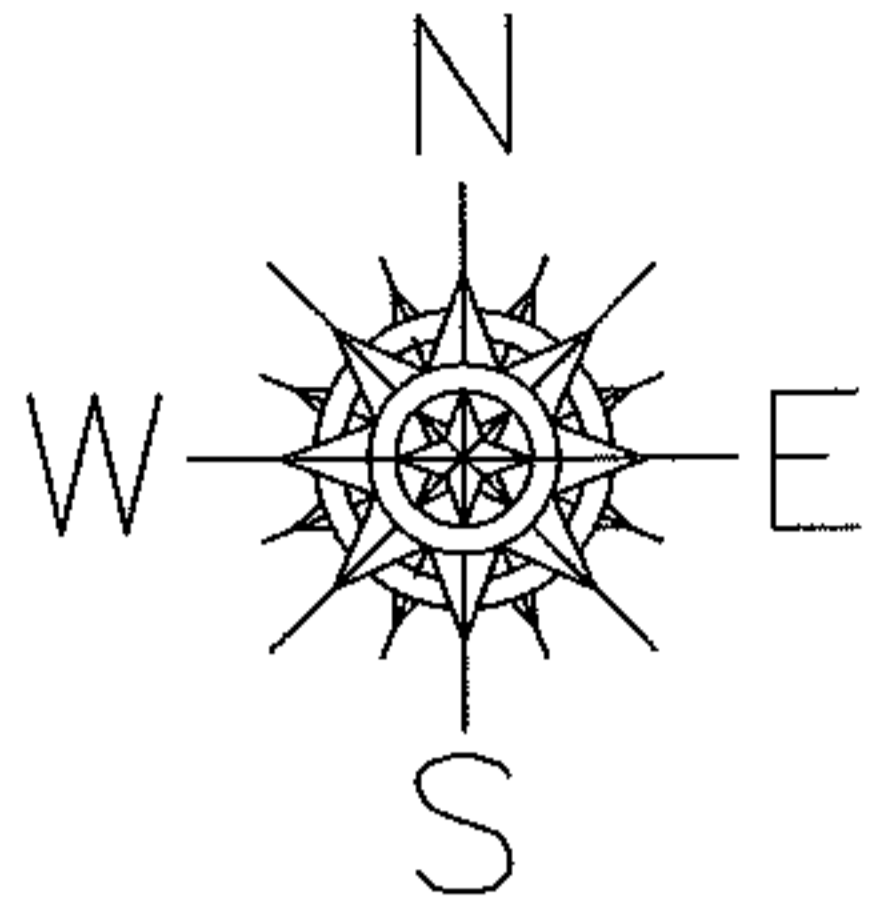


PARENT PARCEL: ADD TO DUP


CHILD PARCEL: 09-00-024-000-026

STARTING POINT: INTERSECTION OF C/L OF RUSSIA RD. AND C/L OF ANNIS RD.

11-02405-C

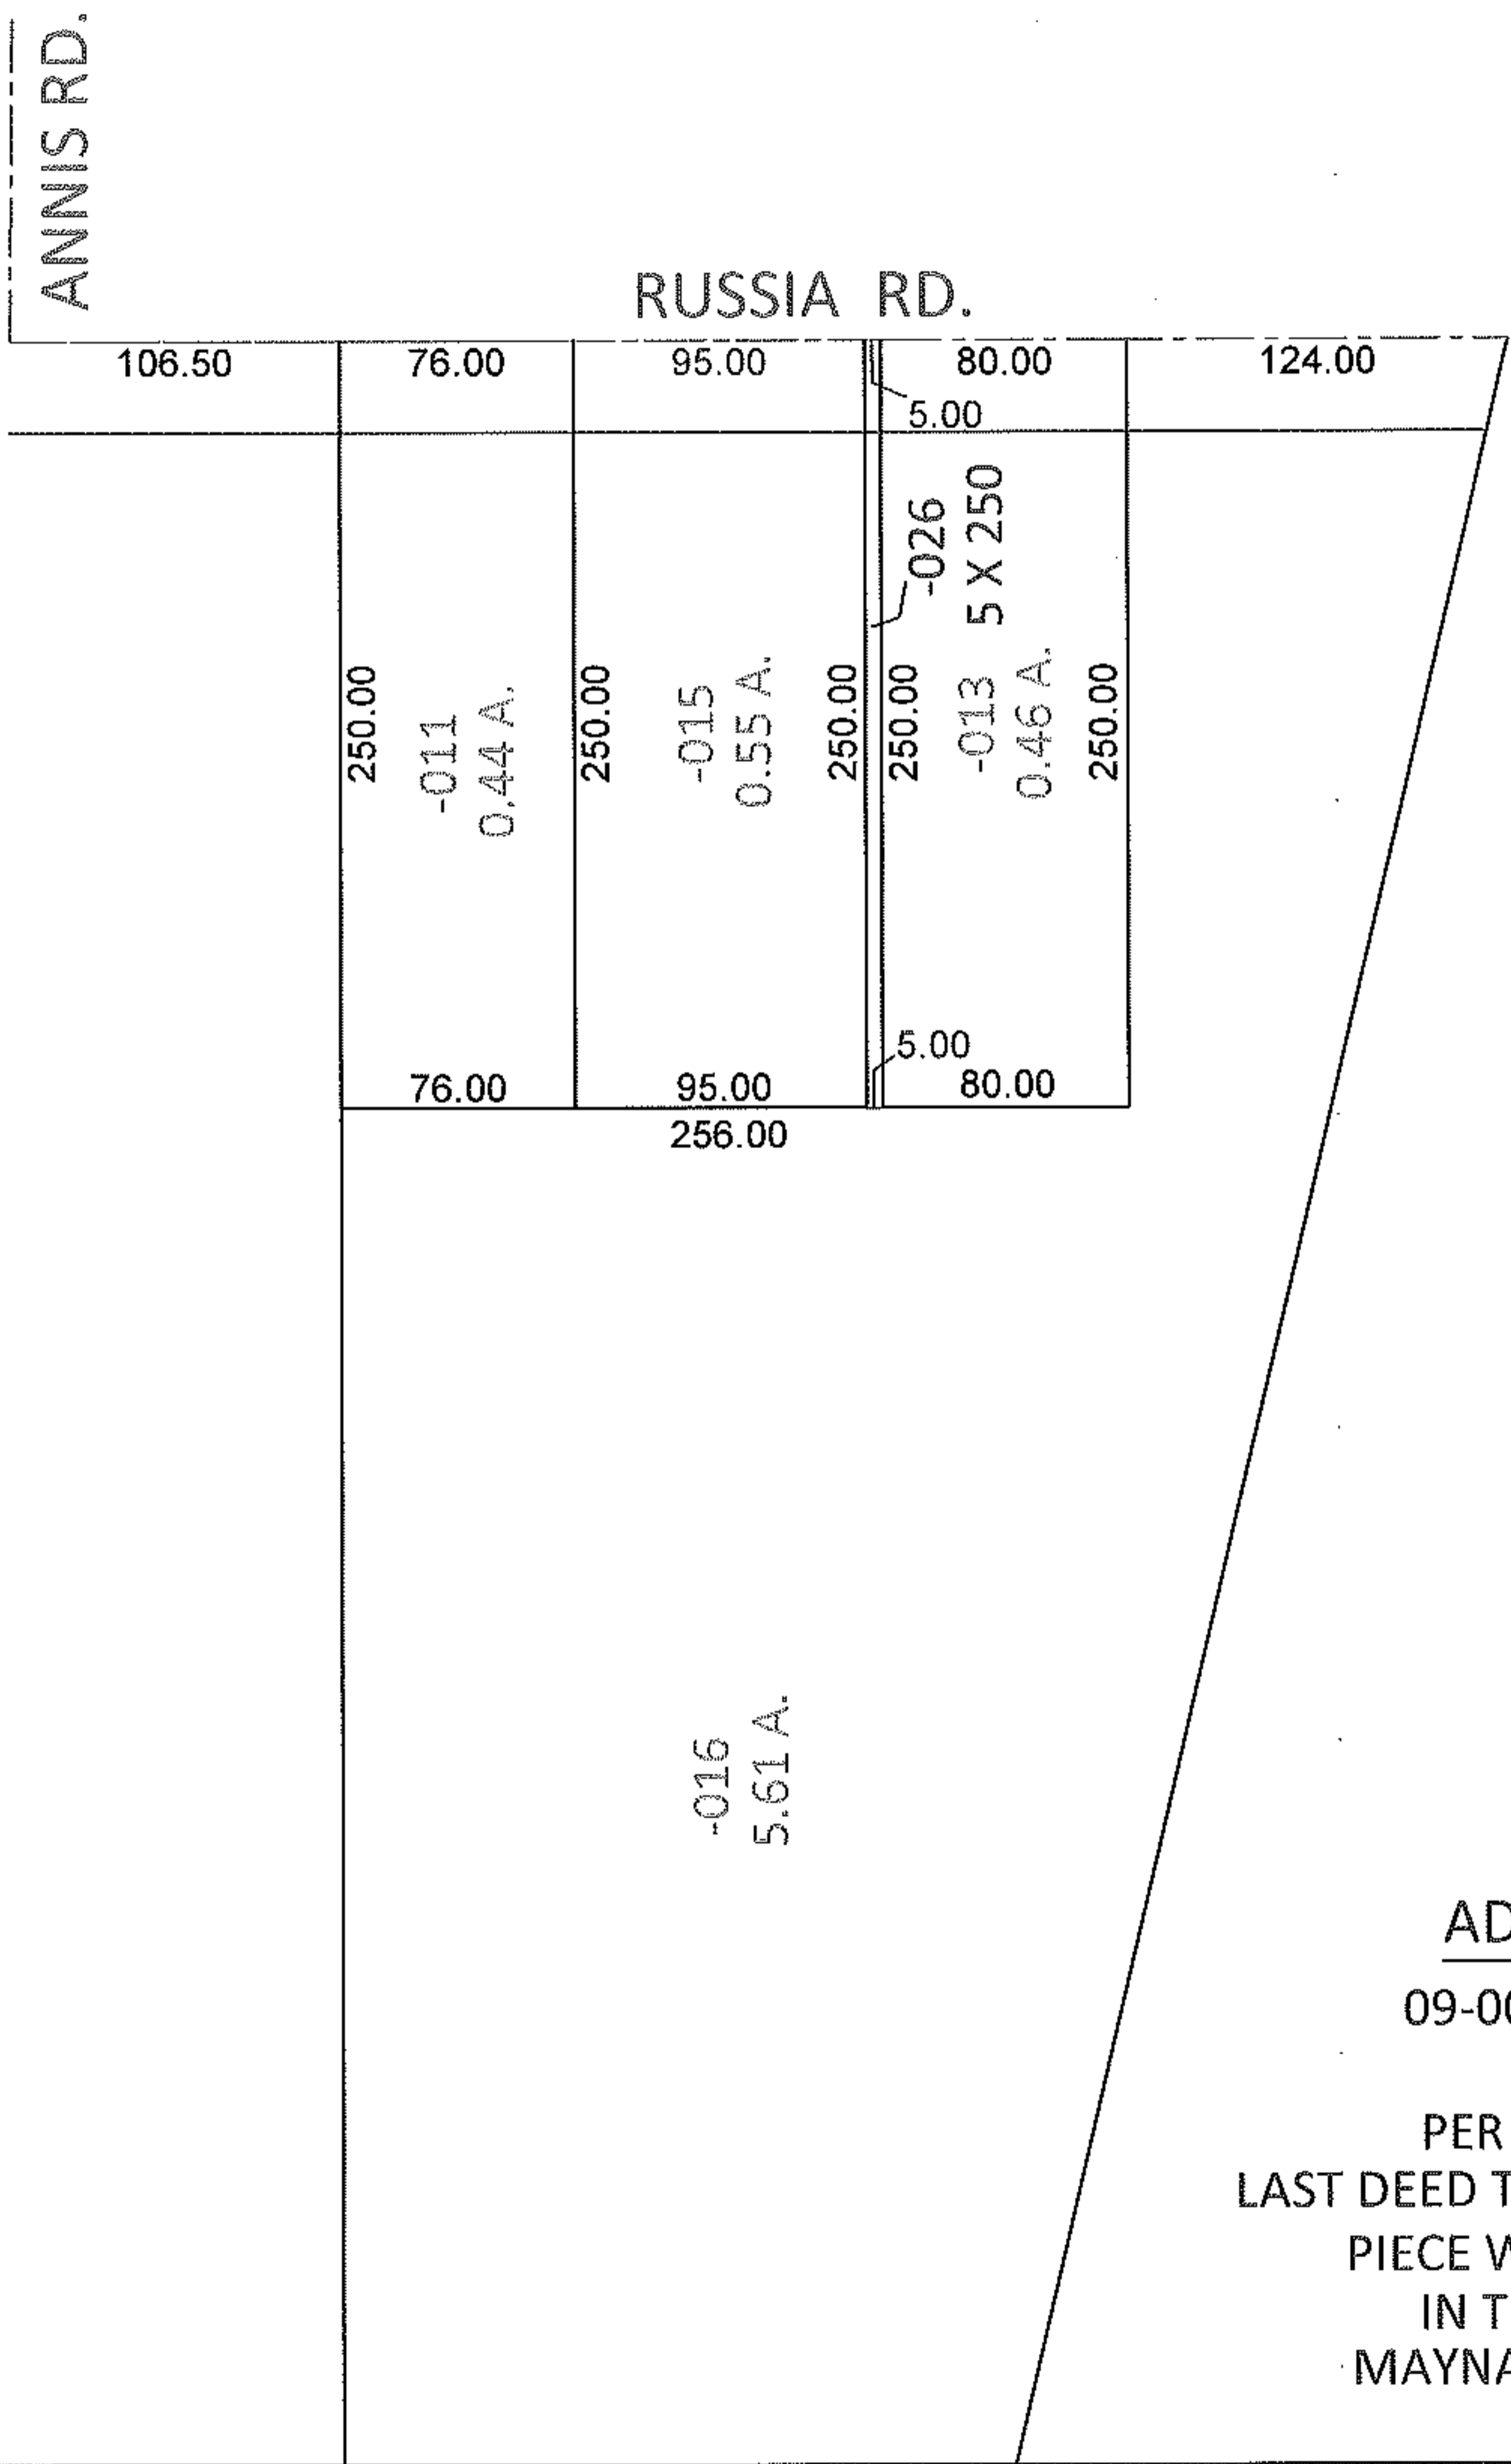

ADD TO DUP.
 09-00-024-000-026
 5 X 250
 PER PRIOR DEEDS
 LAST DEED THAT CONVEYED THIS
 PIECE WAS DV 724/270
 IN THE NAME OF
 MAYNARD G. REXROAD

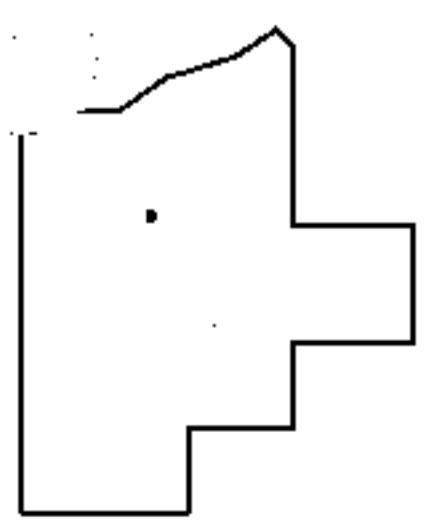

SPLITS/DEEDS PROCESSED
 LORAIN COUNTY TAX MAP DEPARTMENT
 226 MIDDLE AVE. ELYRIA, OHIO

SURVEYED BY: N/A
 CLOSURE: N/A
 MAP PAGE(S): 9-B
 APPROVED BY: RRM DATE: 12-13-11
 SCALE: 1"= 100 PRIOR INST.: DV 724/270