

RASTER



PARENT PARCEL: ADD TO DUP.

CHILD PARCEL: 07-00-046-108-058

11-02407-C

STARTING POINT: AT A MON BOX AT THE INTERSECTION OF C/L OF FOWLERS RUN AND C/L OF CENTER RIDGE RD.

ADD TO DUP.
07-00-046-108-058
1.05 A.
TO CORRECT TICKET #11-02381-D
PRIOR DEED READ TO C/L

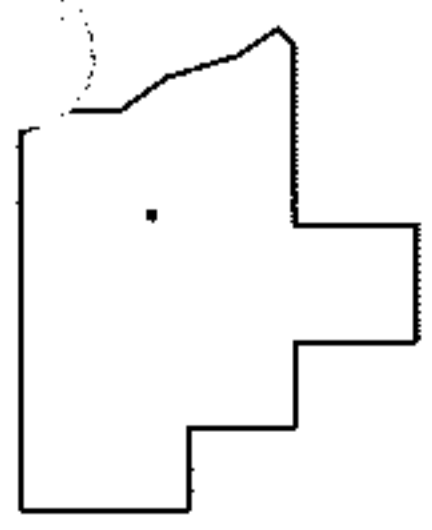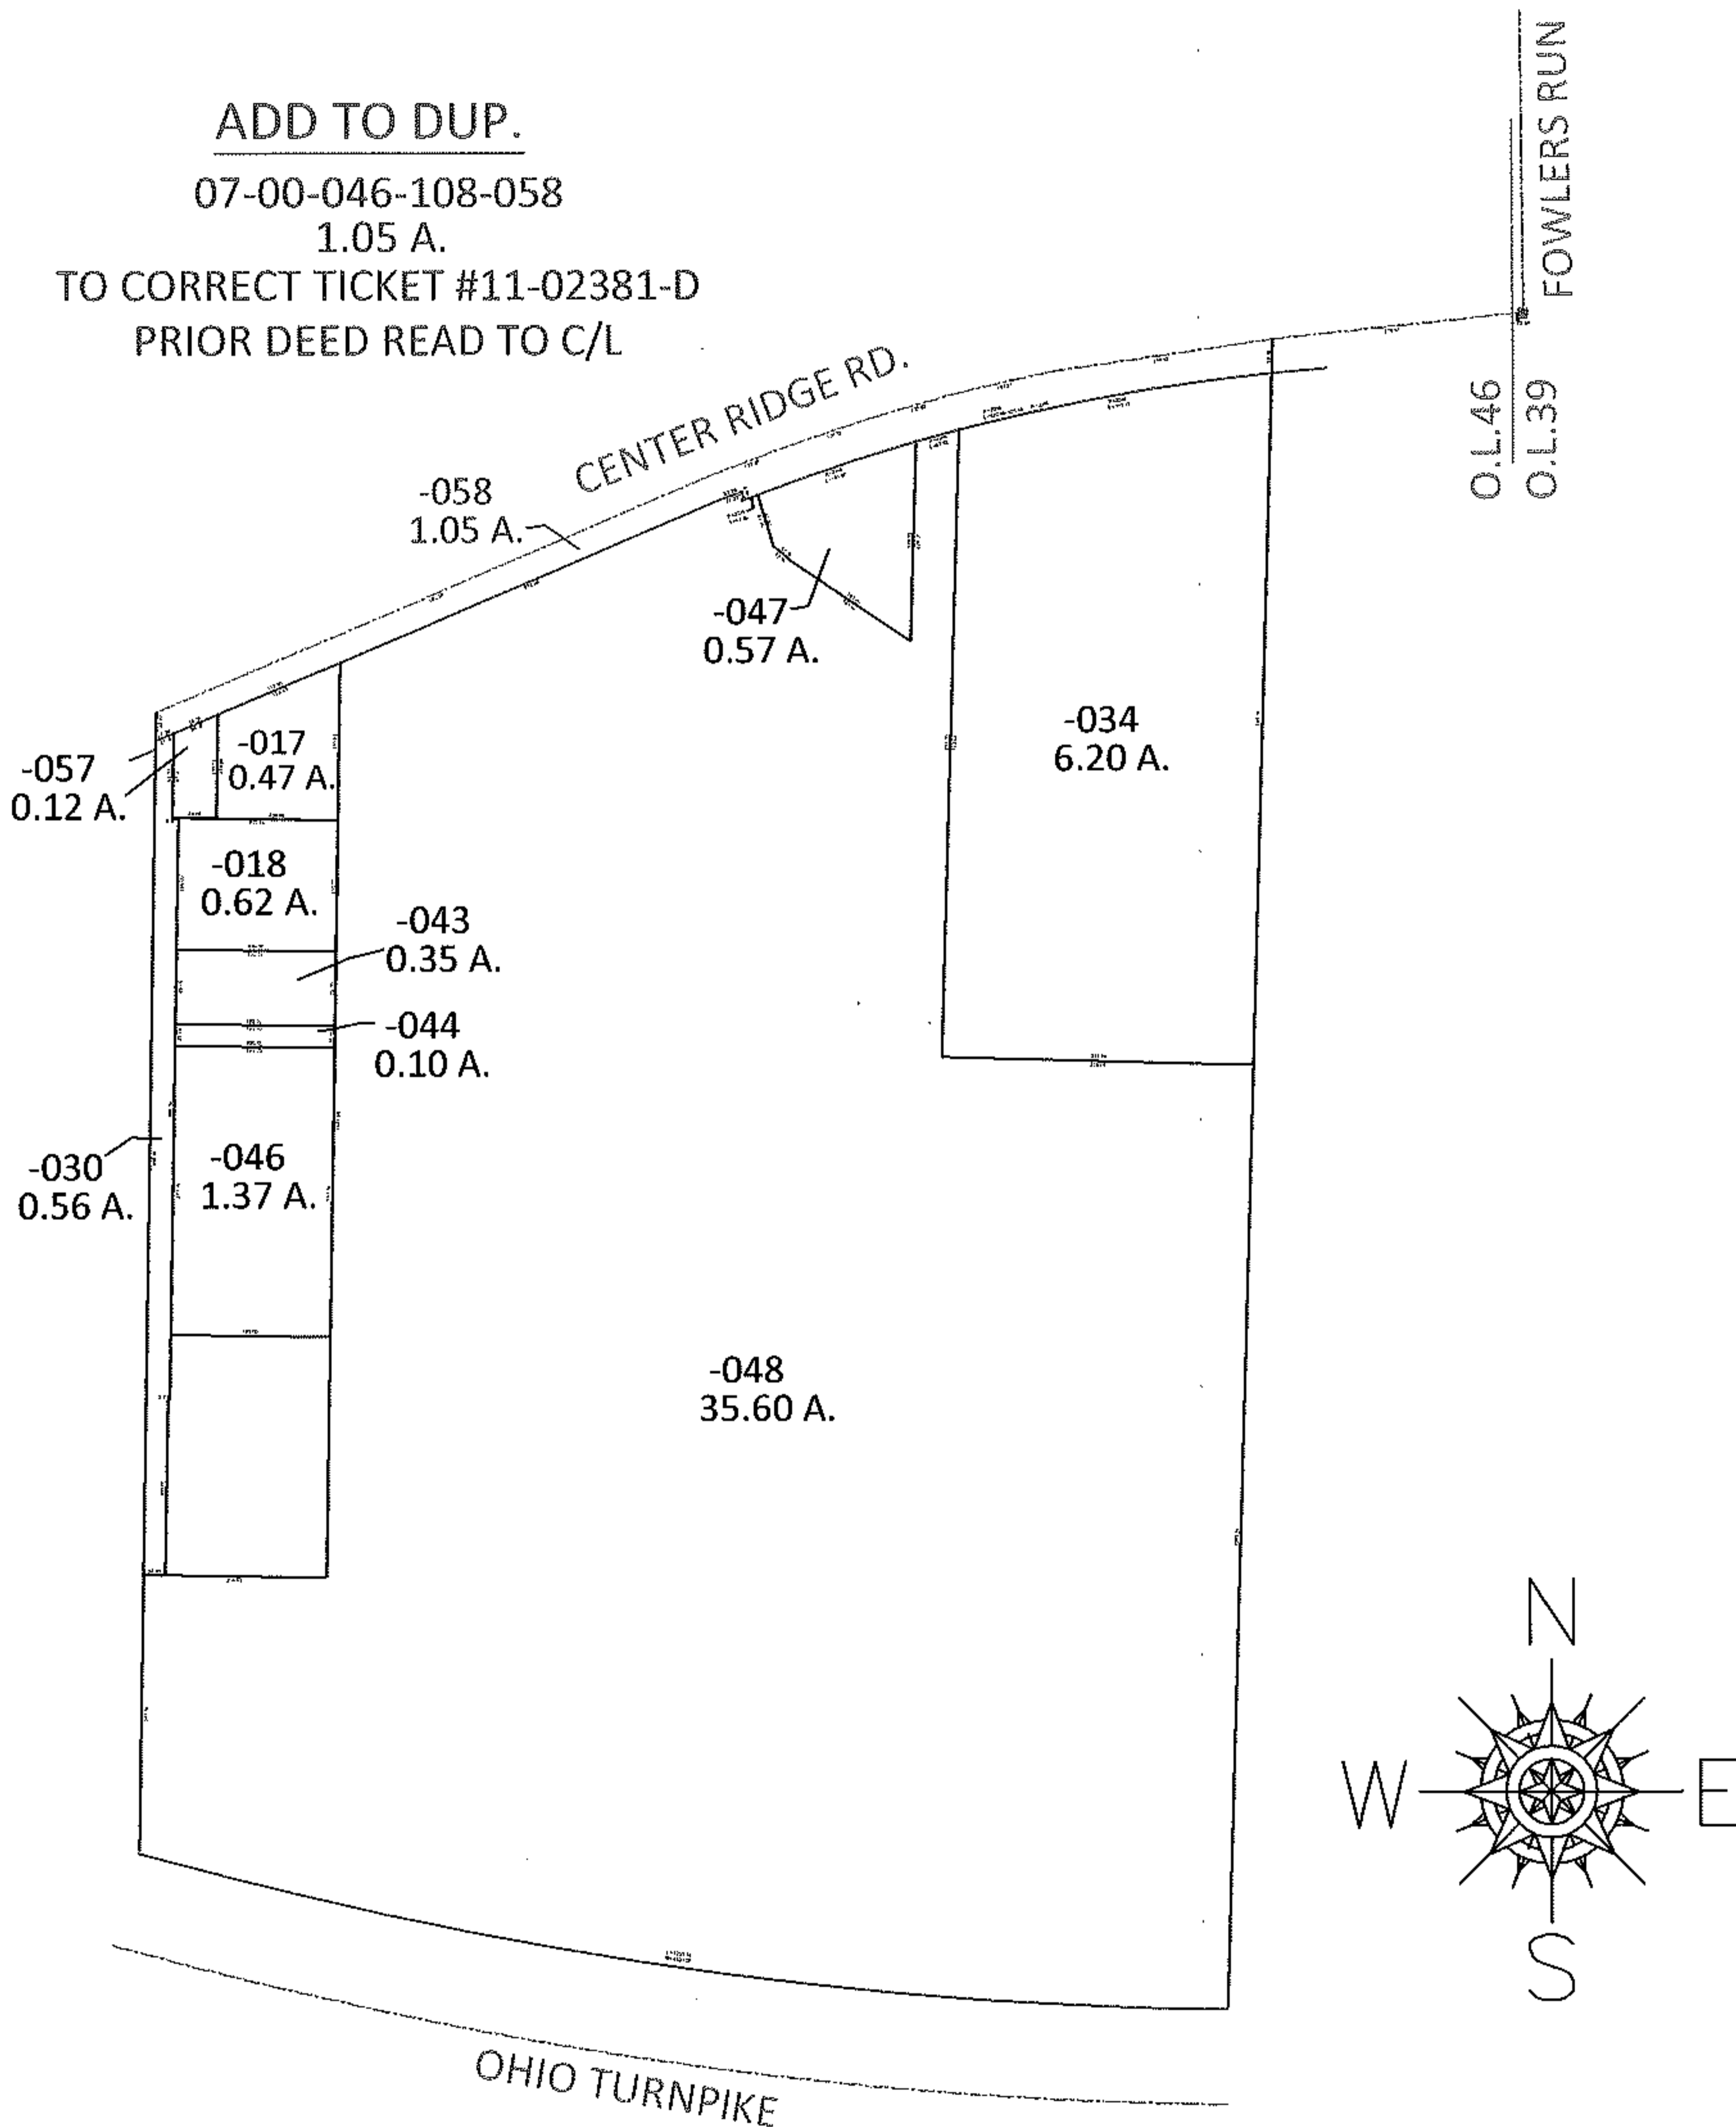

SPLITS/DEEDS PROCESSED

LORAIN COUNTY TAX MAP DEPARTMENT
226 MIDDLE AVE. ELYRIA, OHIO

SURVEYED BY: THOMAS J. NEFF JR.

CLOSURE: .01:10,000

MAP PAGE(S): 7-00-046-D

APPROVED BY: RRM DATE: 12-14-11

SCALE: 1"= 300 PRIOR INST.: 20110363653