



RASTER

PARENT PARCEL: 04-00-026-108-088

07-02455

CHILD PARCEL: 04-00-026-108-094, -095

STARTING POINT: COUNTY LINE OF LORAIN/CUYHOGA & CENTERLINE OF SCHWARTZ RD

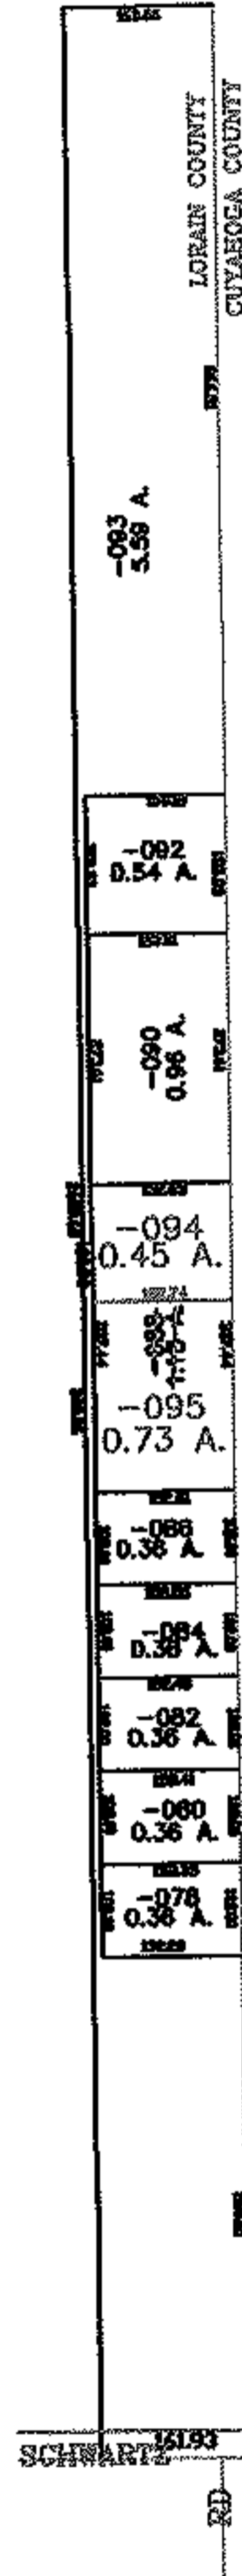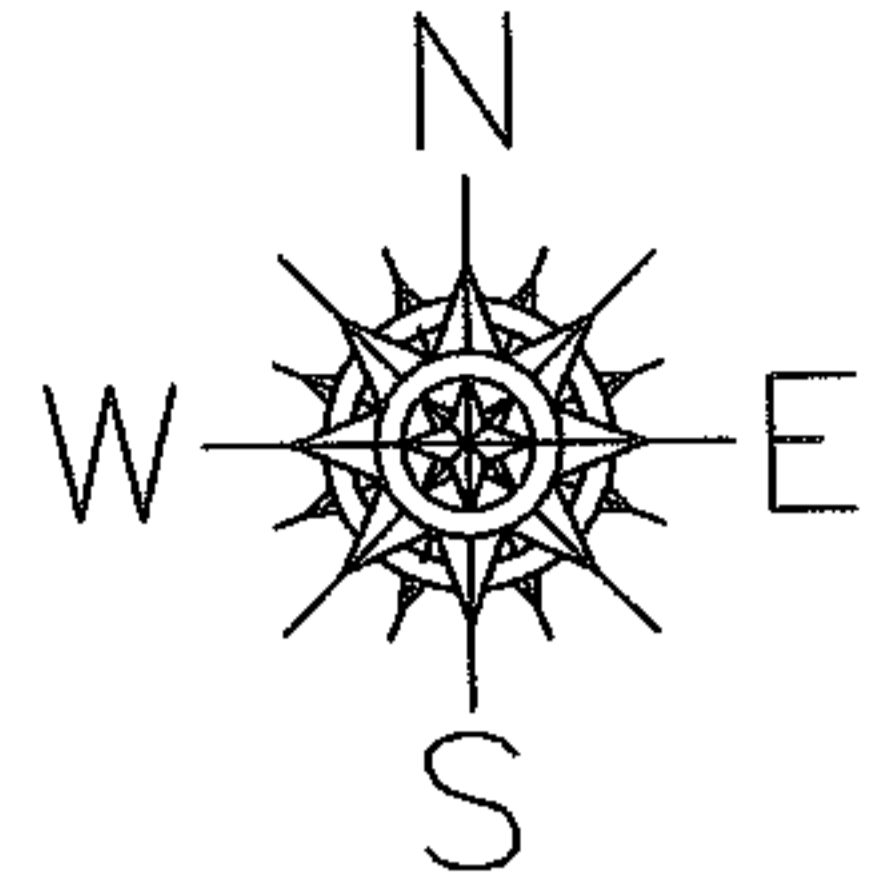

SURVEYED BY: DANIEL J COOK  
 CLOSURE: 0.00 : 10.000  
 MAP PAGE(S): 04-00-026-D  
 APPROVED BY: JAH DATE: 9-11-07  
 SCALE: 1" = 400 PRIOR INSTRUMENT: DV 1296/657

SPLITS/DEEDS PROCESSED

LORAIN COUNTY TAX MAP DEPARTMENT  
226 MIDDLE AVE. ELYRIA, OHIO

