


RASTER

PARENT PARCEL: 03-00-055-116-010, -026, -032, -034


12-02458-V

CHILD PARCEL:


STARTING POINT:

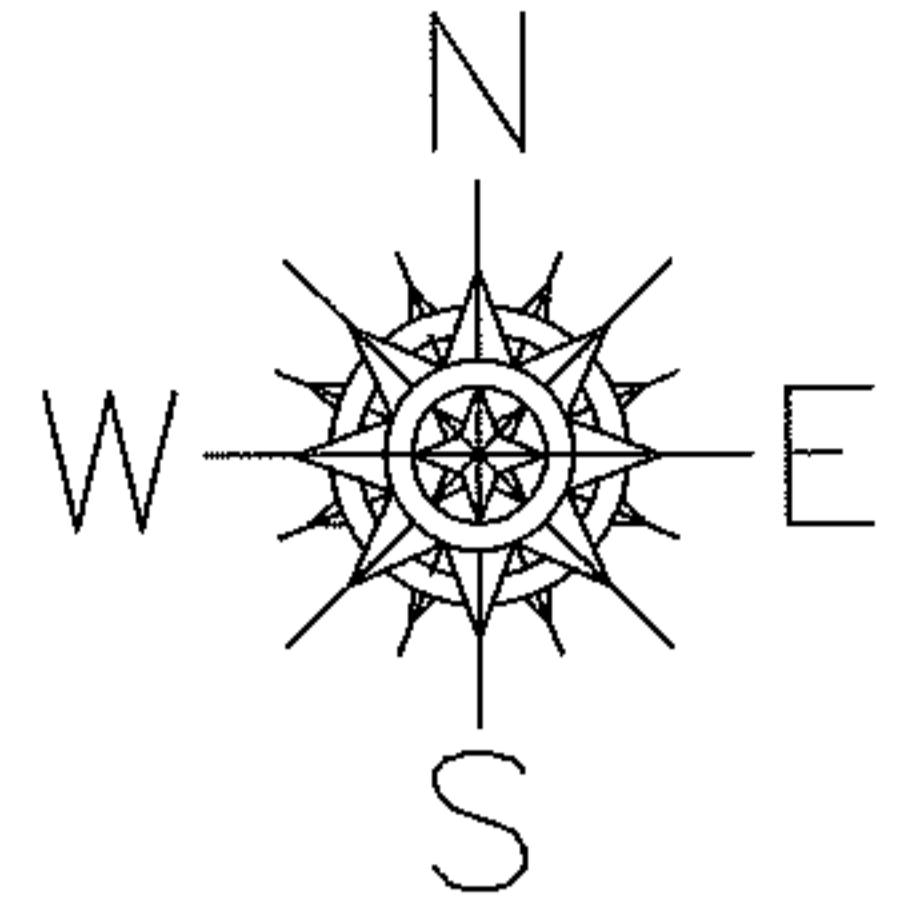

MISSOURI AVE.

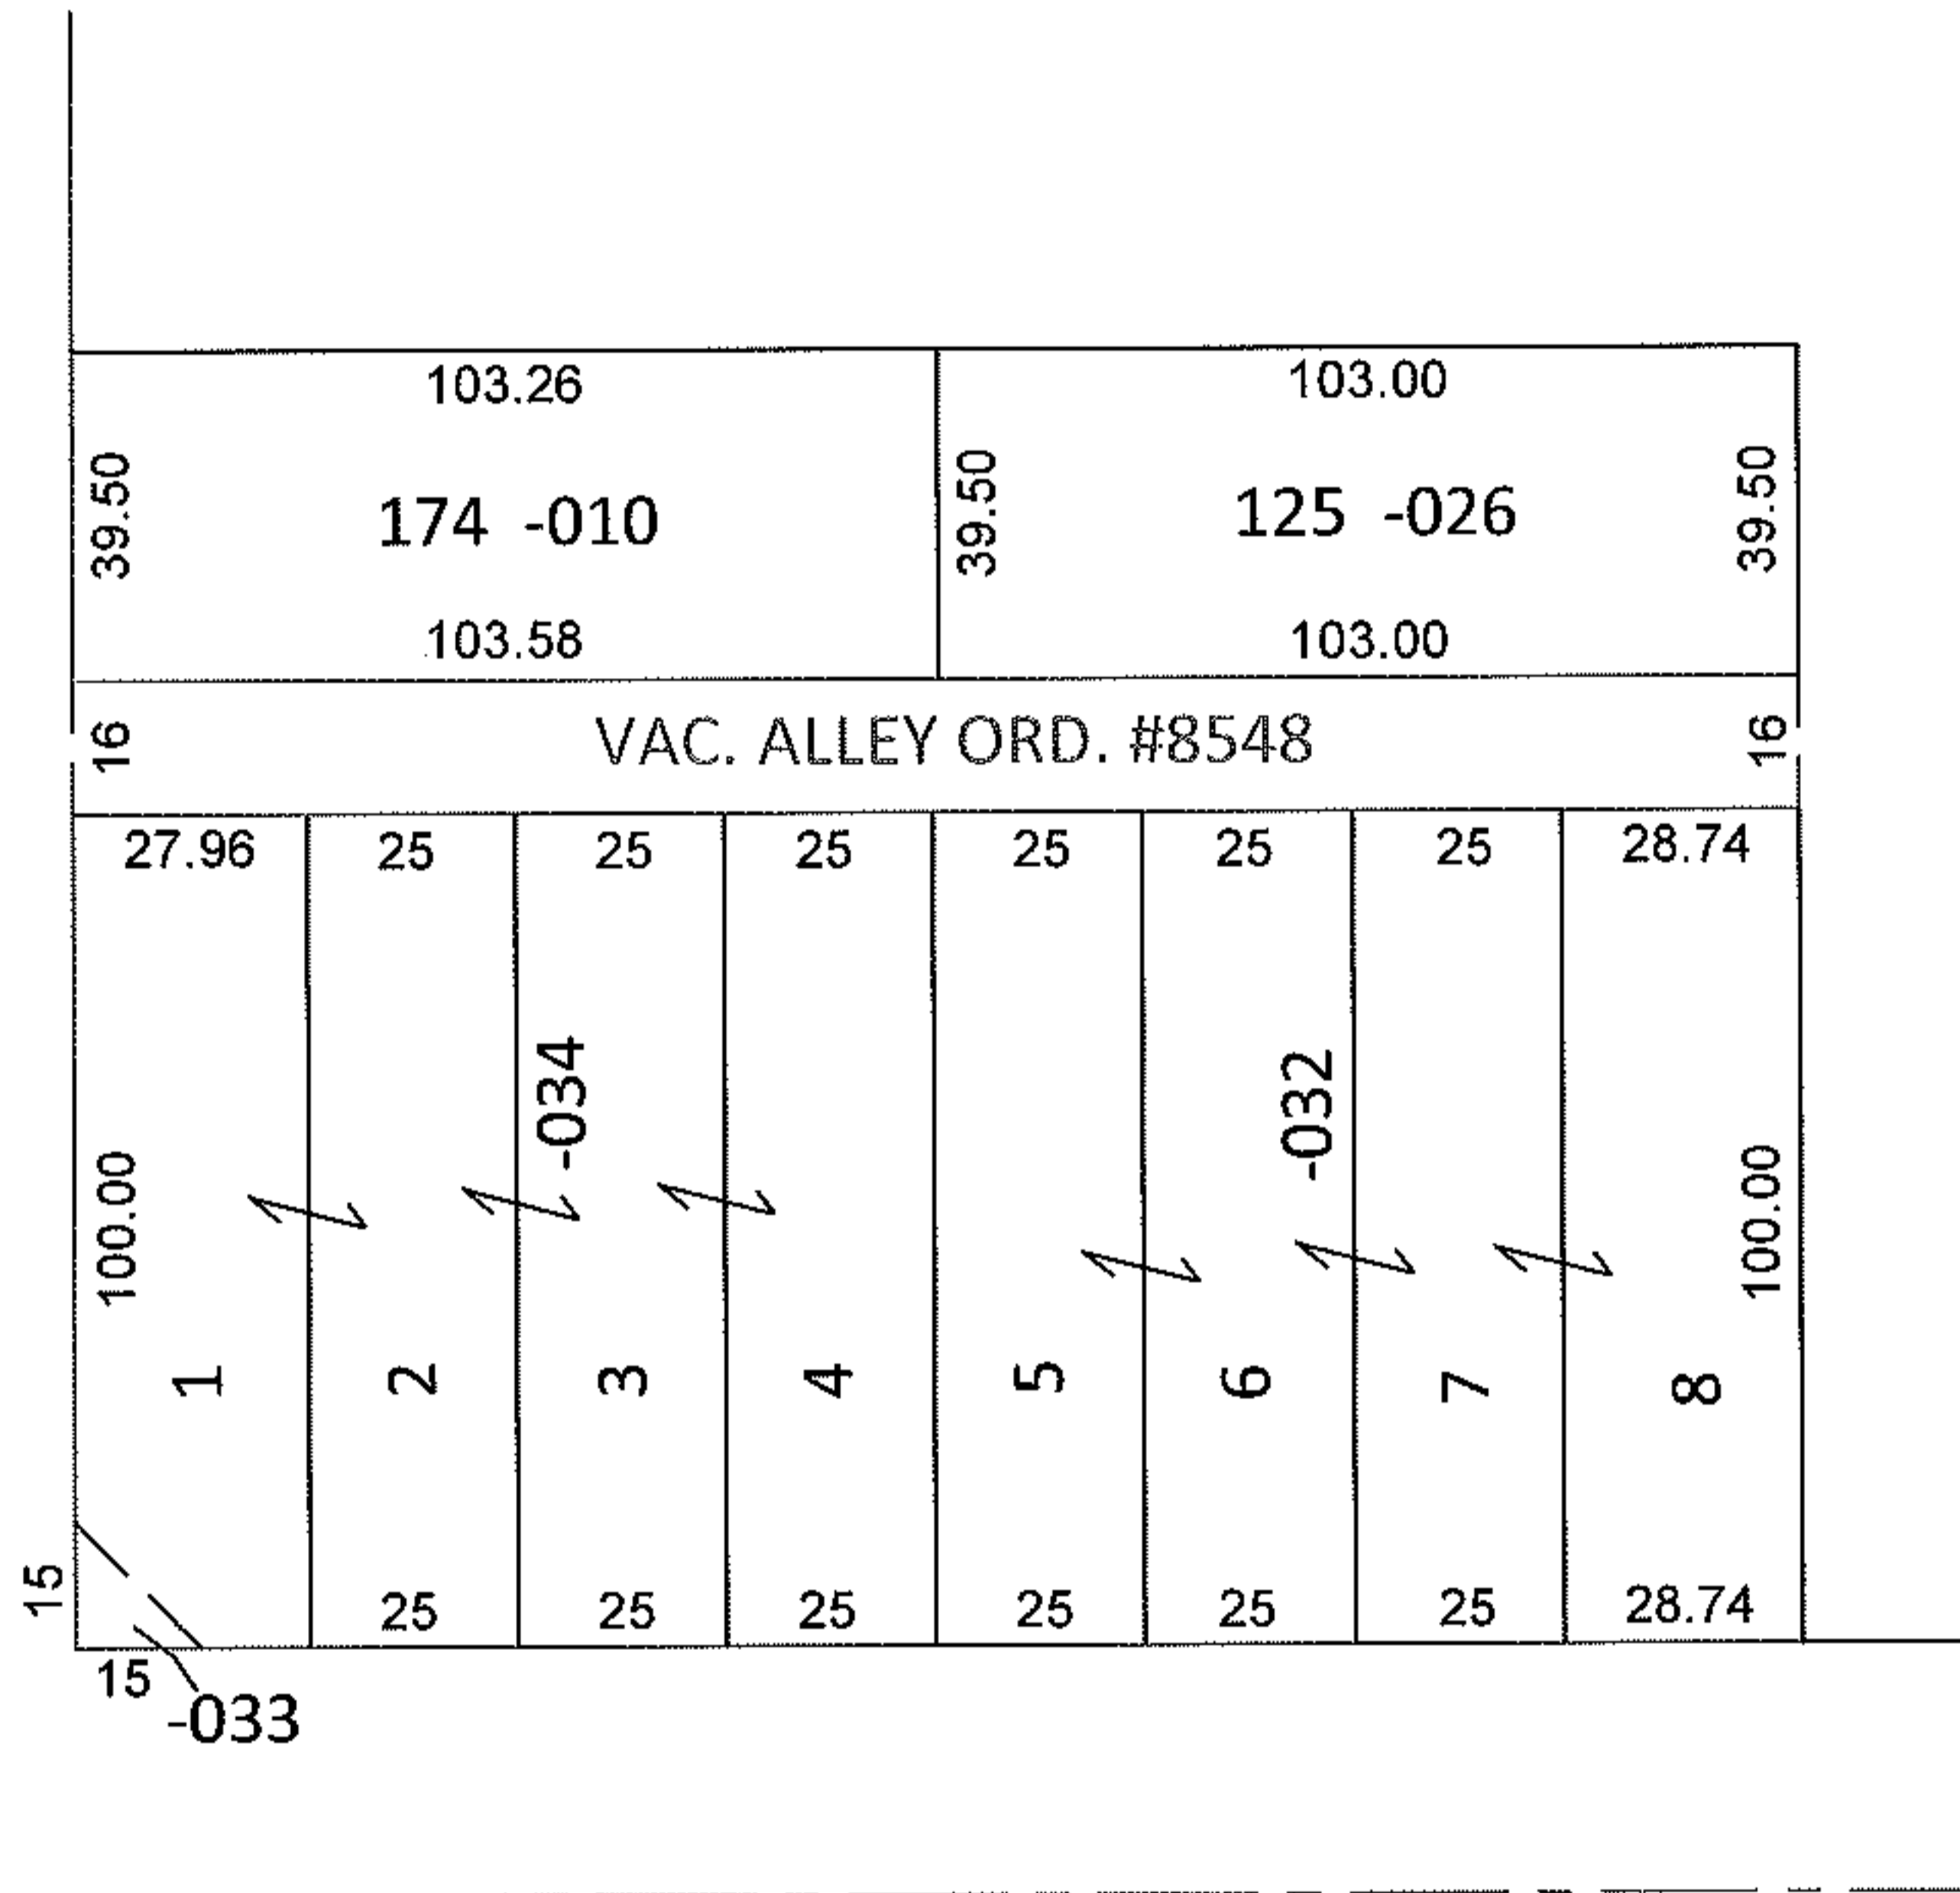

COLORADO AVE.

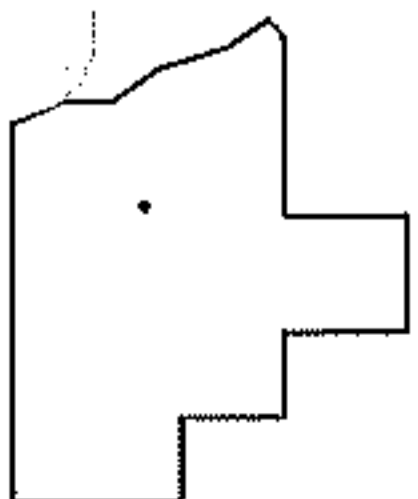

**SPLITS/DEEDS PROCESSED**

LORAIN COUNTY TAX MAP DEPARTMENT  
226 MIDDLE AVE. ELYRIA, OHIO

SURVEYED BY: N/A

CLOSURE: N/A

MAP PAGE(S): 3-00-055-A

APPROVED BY: RRM DATE: 3-7-12

SCALE: 1" = 50' PRIOR INST.: ORD 8548