


MASTER

PARENT PARCEL: 15-00-047-000-062



CHILD PARCEL: 15-00-047-000-063, -064

STARTING POINT: CENTERLINE OF WAKEMAN-BELDEN RD & WHEELER RD

07-02465

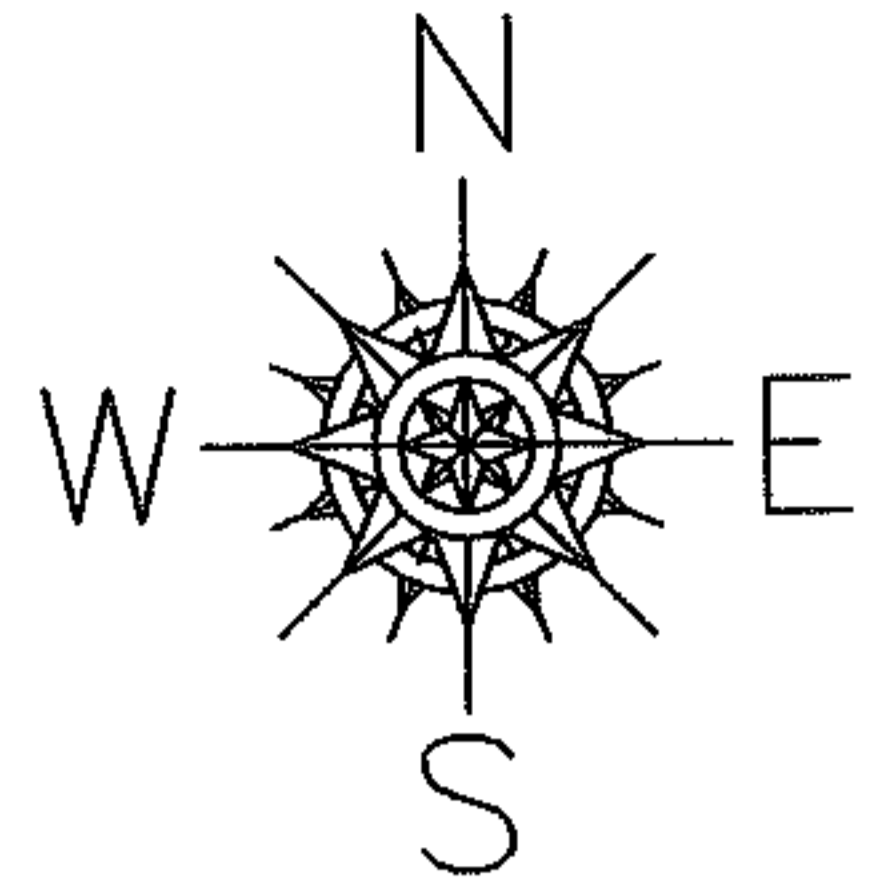

~~-062~~
~~122.50 A.~~
~~-064~~
116.50 A.

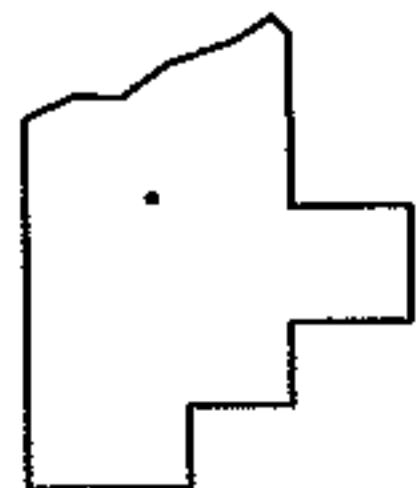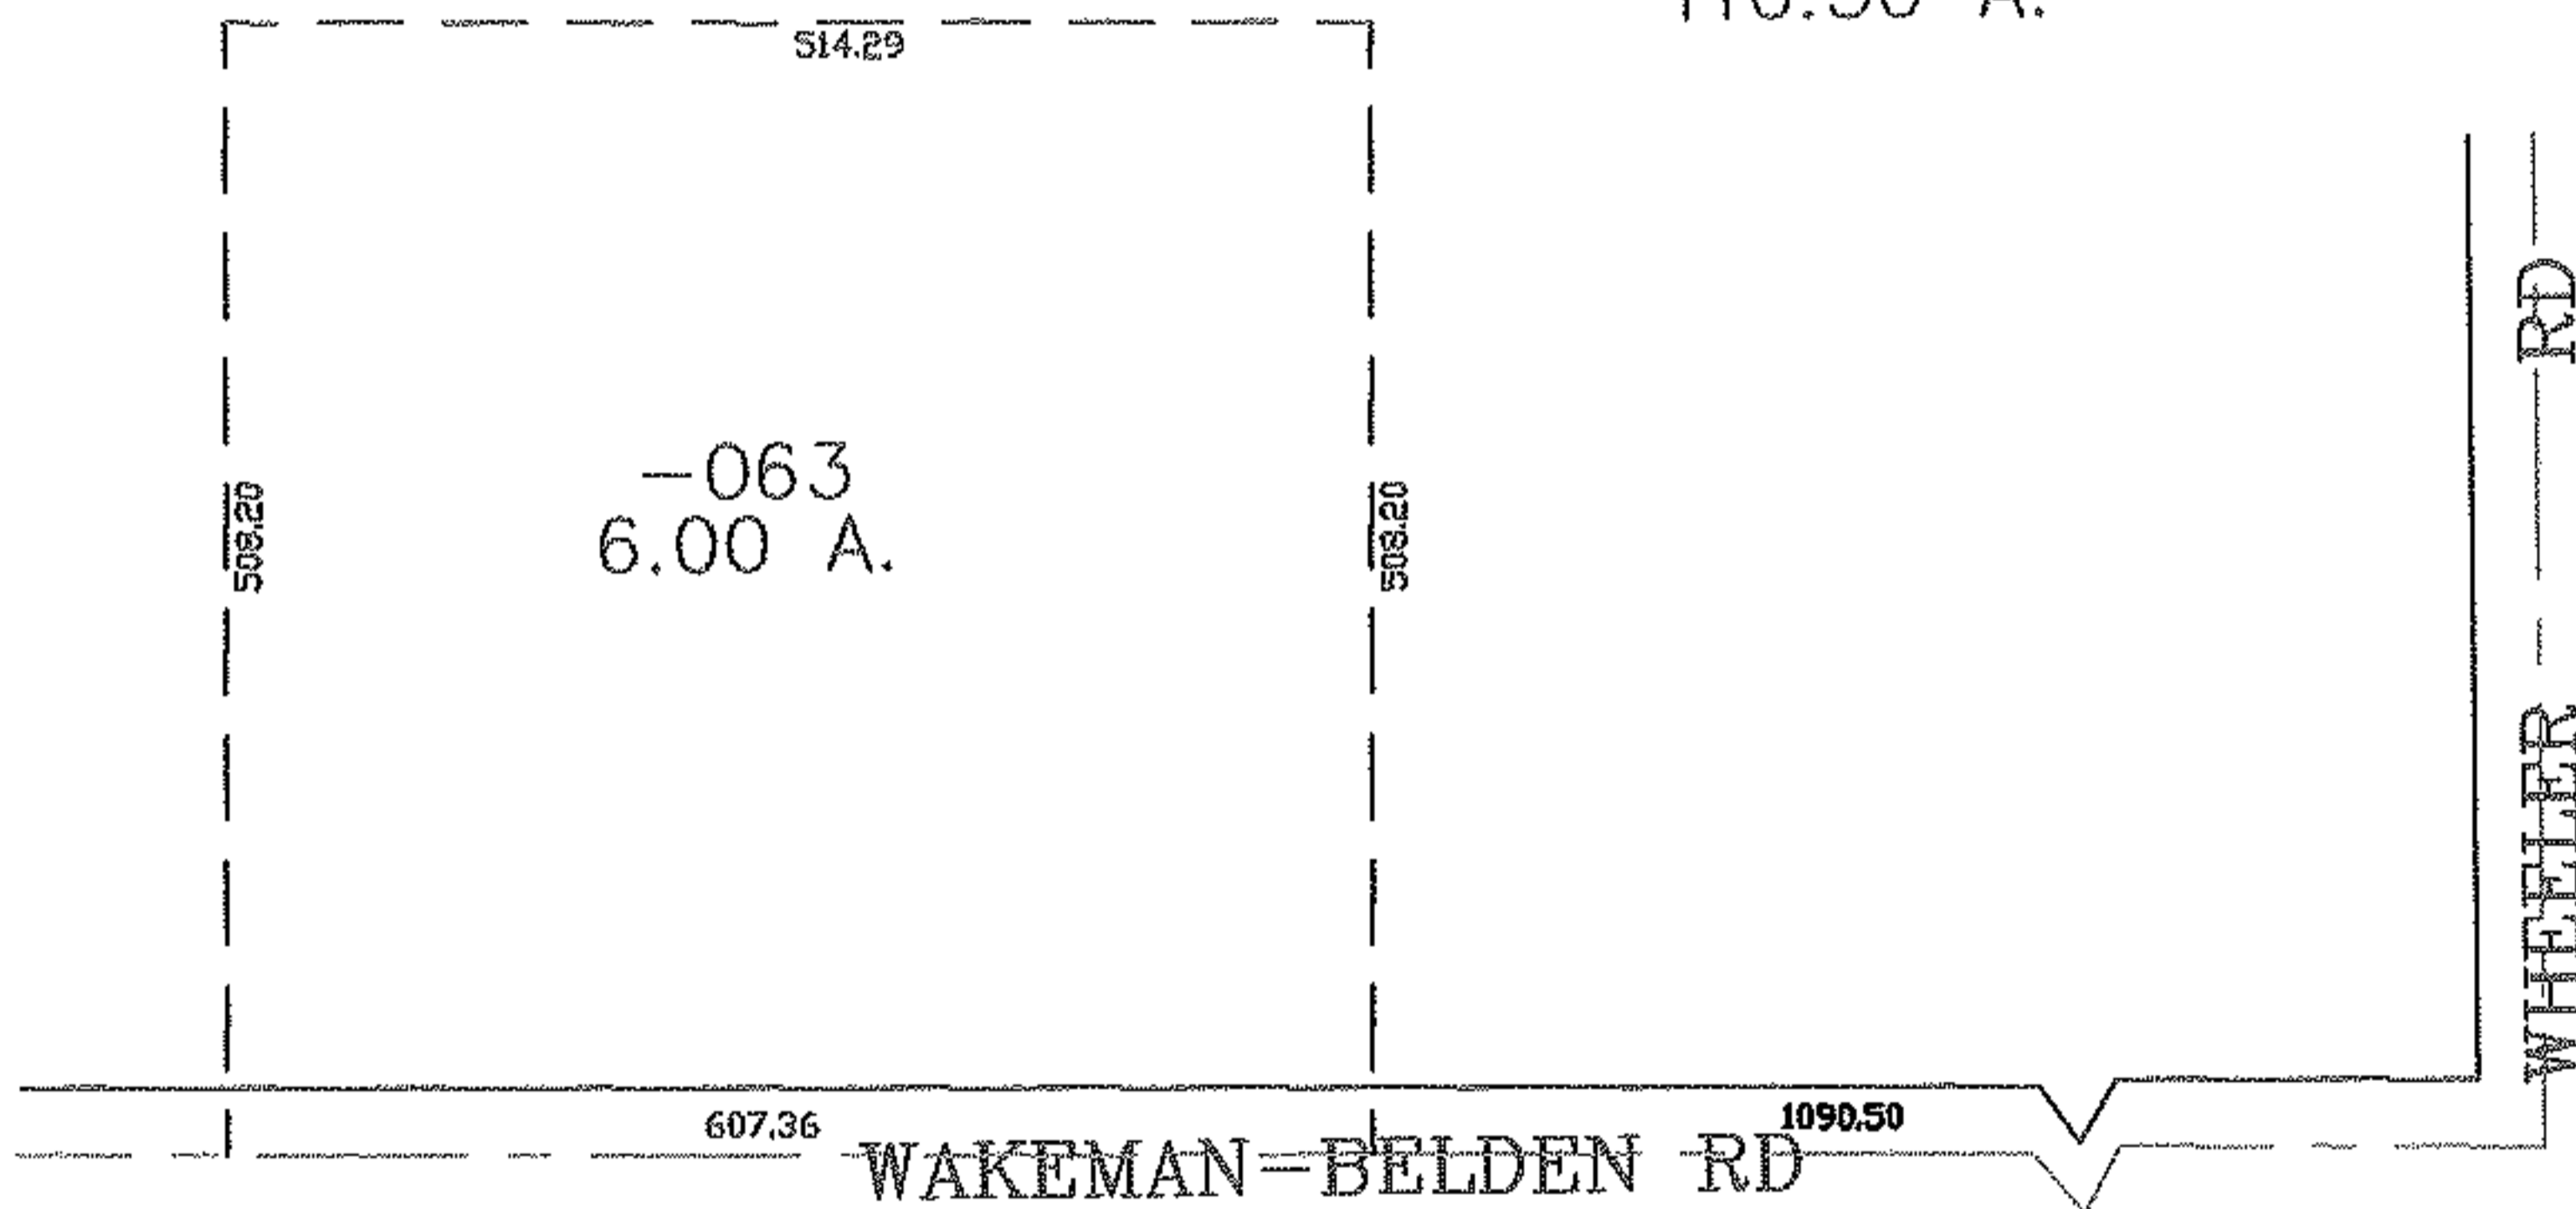

SPLITS/DEEDS PROCESSED
LORAIN COUNTY TAX MAP DEPARTMENT
226 MIDDLE AVE. ELYRIA, OHIO

SURVEYED BY: JOHN POZYWAK
CLOSURE: 0.00 : 10.000
MAP PAGE(S): 15-00-047-B
APPROVED BY: JAH DATE: 9-27-07
SCALE: 1" = 200 PRIOR INSTRUMENT: 20060174053