
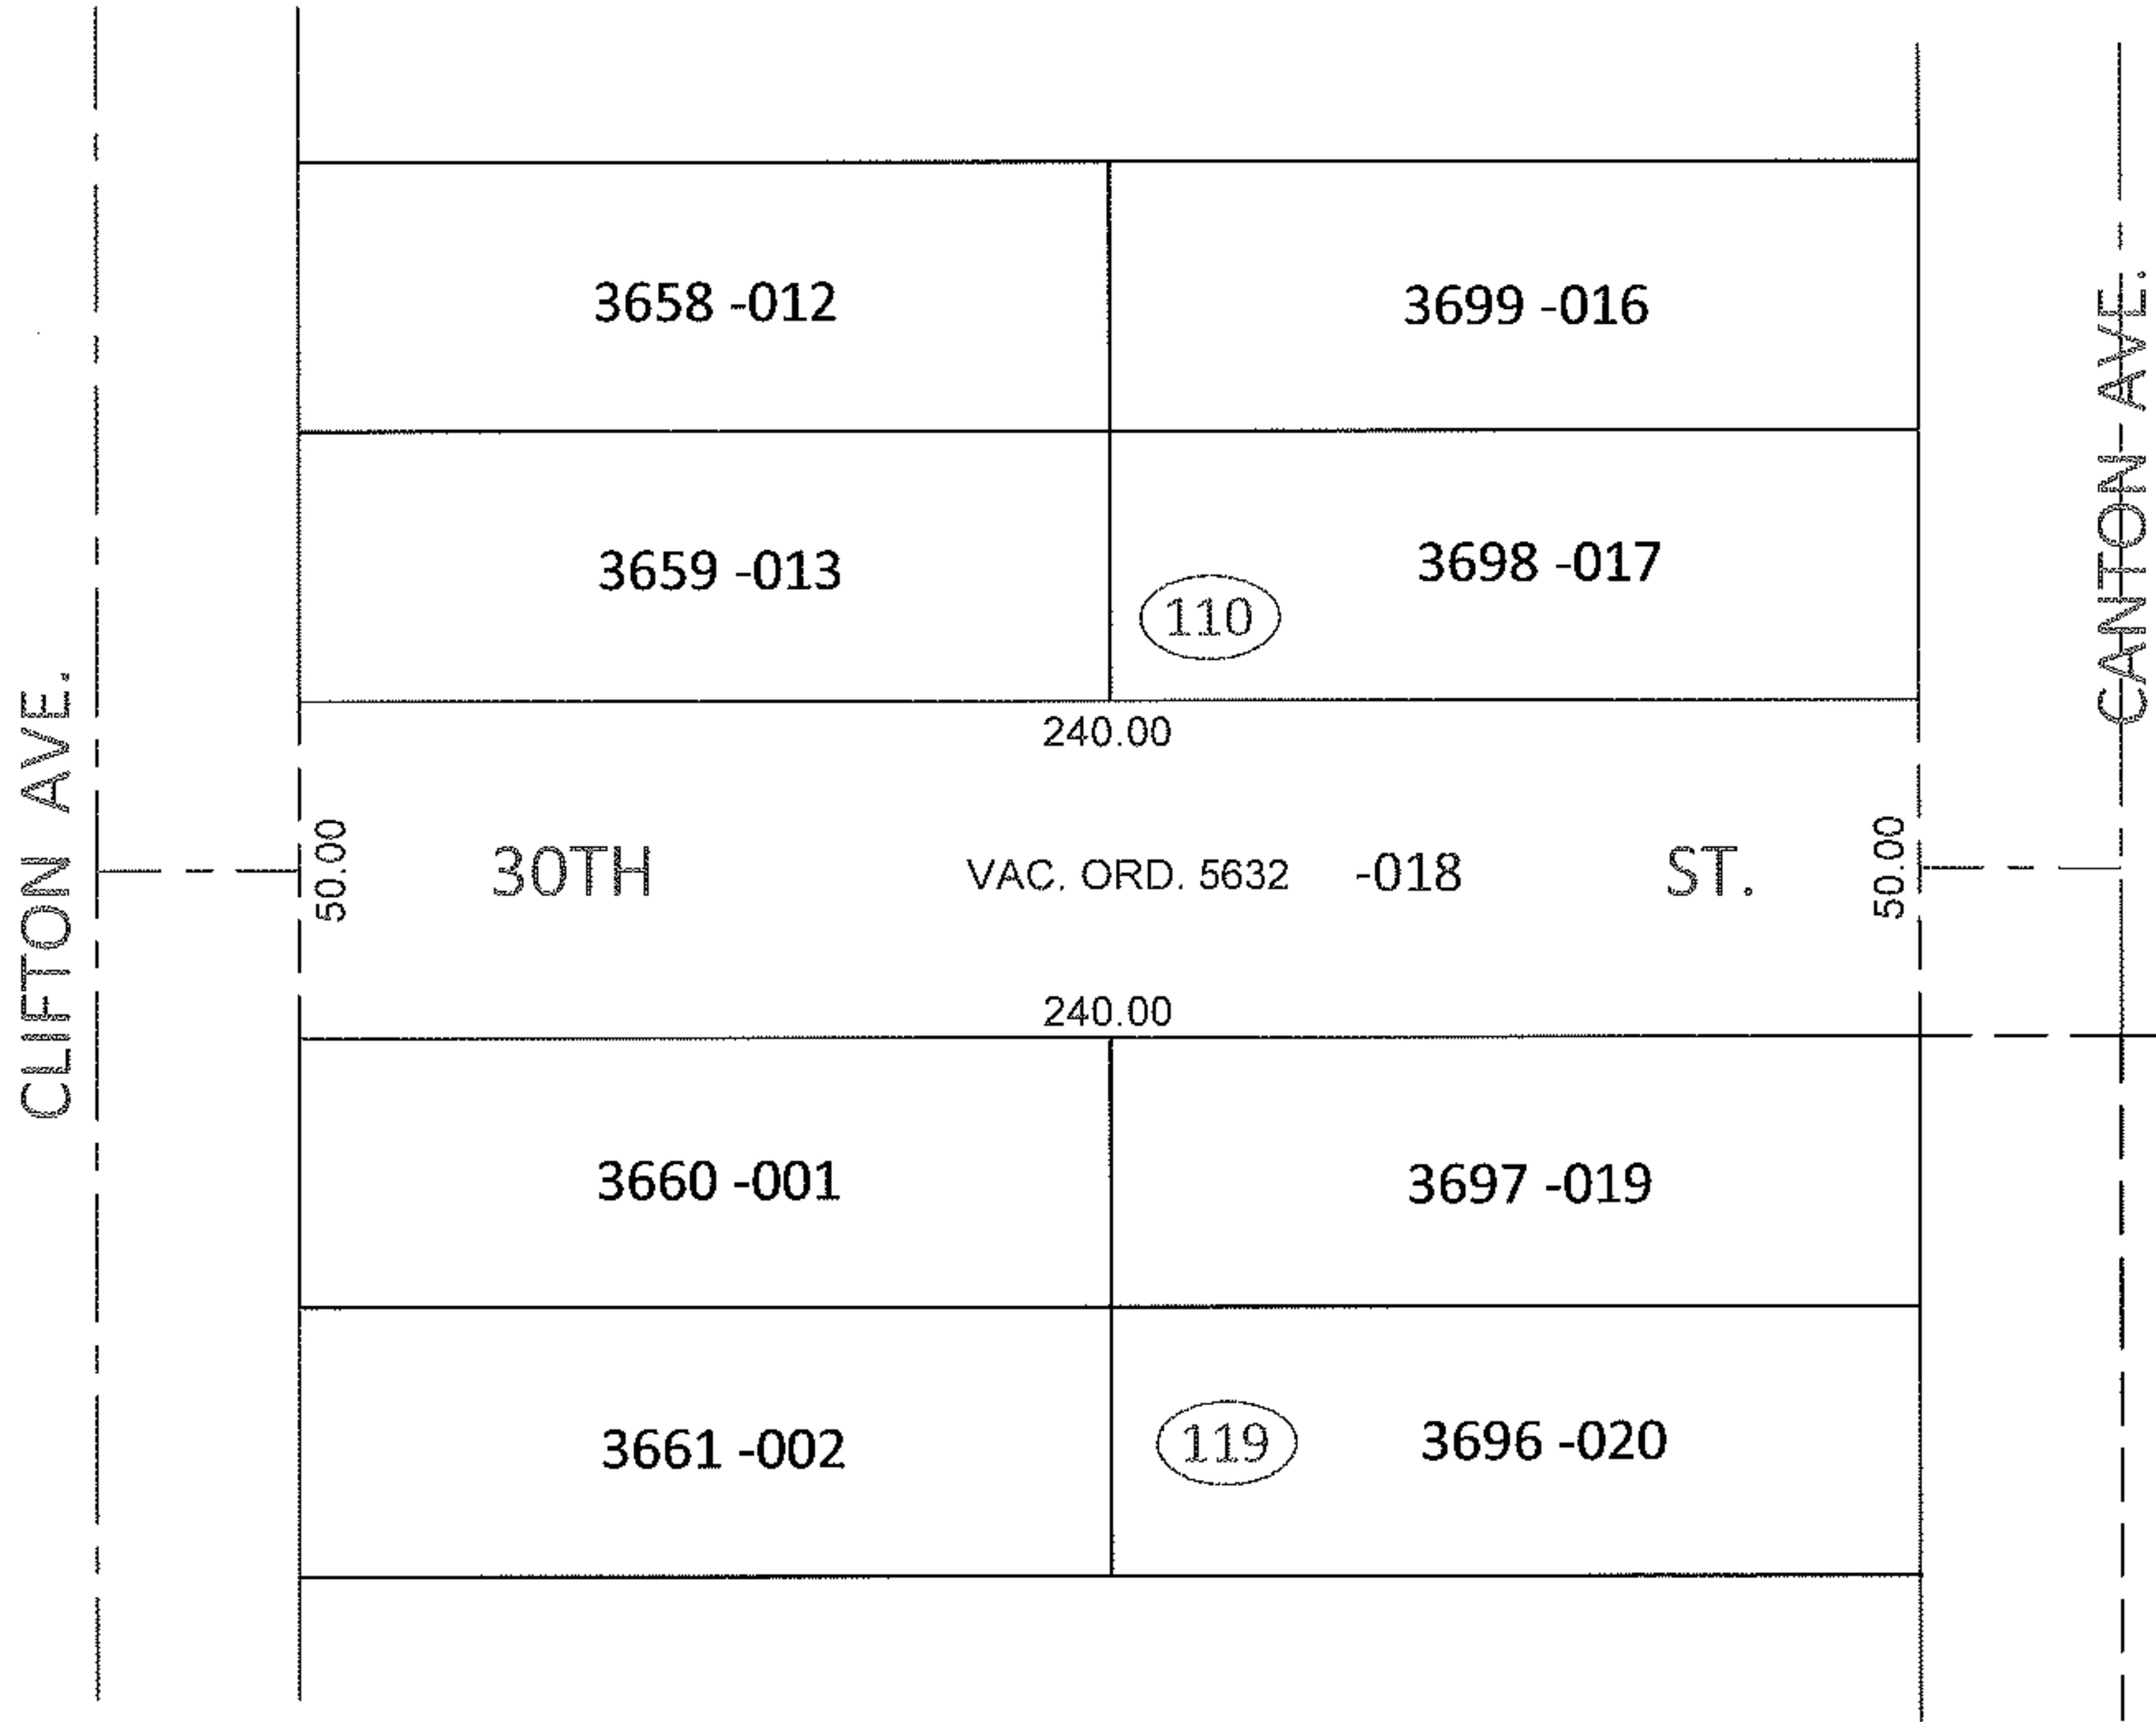



RASTER

PARENT PARCEL: ADD TO DUP.
CHILD PARCEL: 03-00-098-110-018
STARTING POINT: 30TH ST. BETWEEN CLIFTON AVE. AND CANTON AVE.

12-02481-V

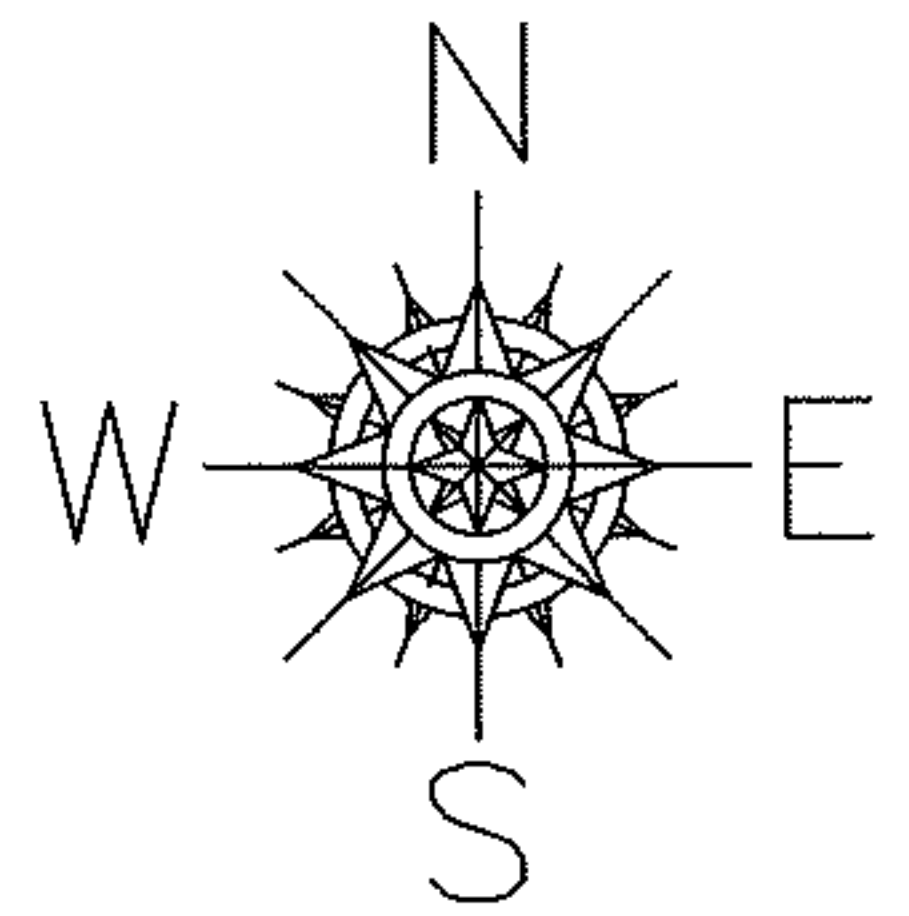

ADD TO DUP.
03-00-098-110-018
50 X 240
PER VAC. ORD. 5632

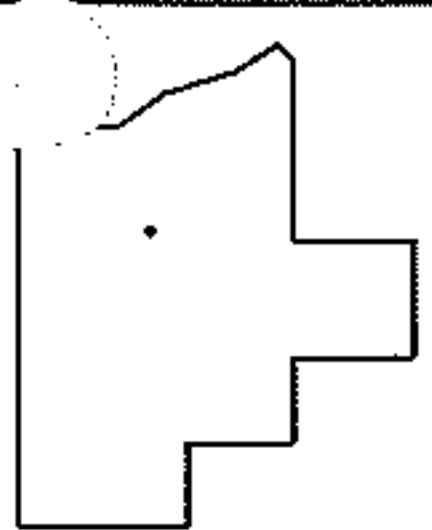

SPLITS/DEEDS PROCESSED
LORAIN COUNTY TAX MAP DEPARTMENT
226 MIDDLE AVE. ELYRIA, OHIO

SURVEYED BY: N/A
CLOSURE: N/A
MAP PAGE(S): 3-00-098-B
APPROVED BY: RRM DATE: 3-30-12
SCALE: 1"= 50' PRIOR INST.: ORD. 5632