
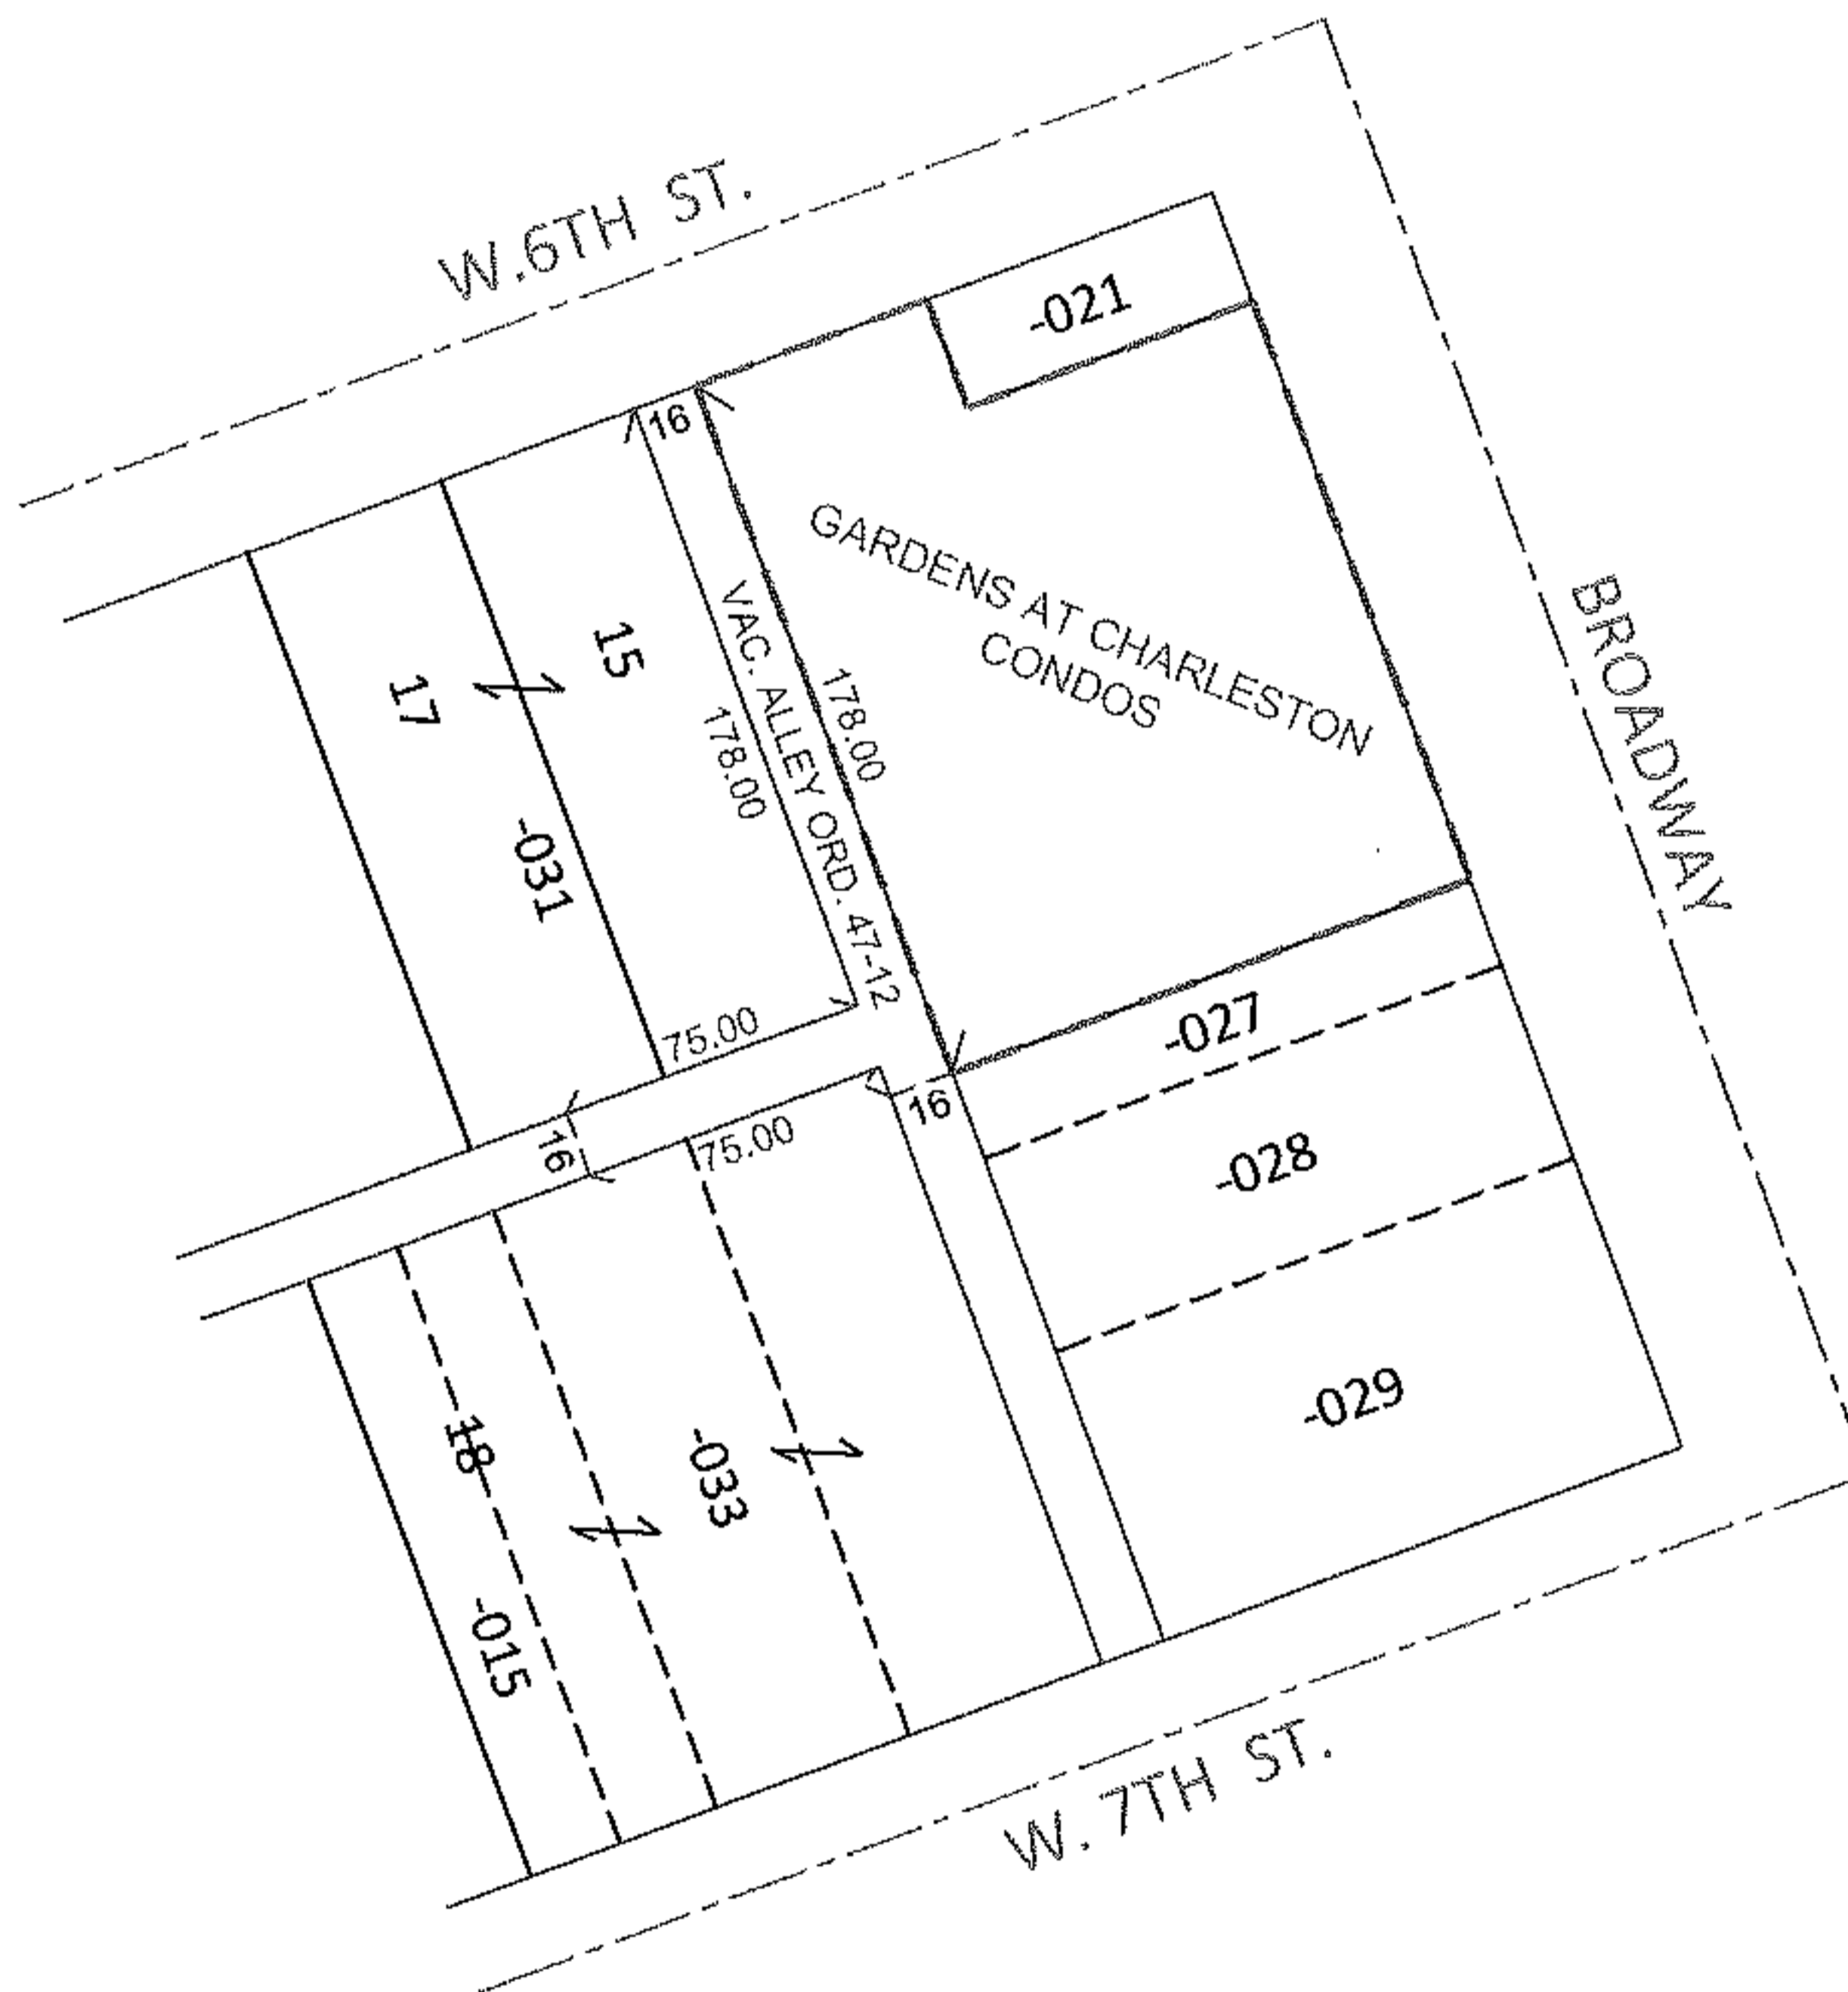


PARENT PARCEL: 02-01-004-105-031, -033, 02-01-004-701-001 THRU -030


CHILD PARCEL: _____

STARTING POINT: _____

12-02491-V

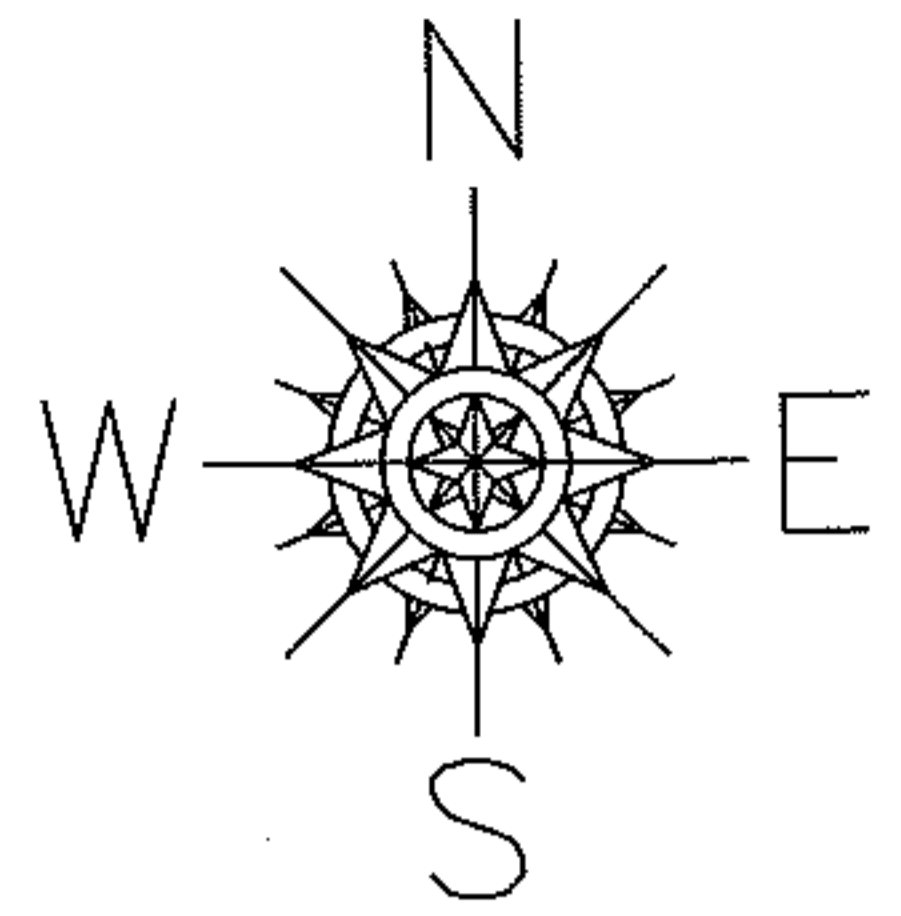

ALLEY VACATION
 ORDINANCE NO. 47-12
 MAP CORRECTION ONLY

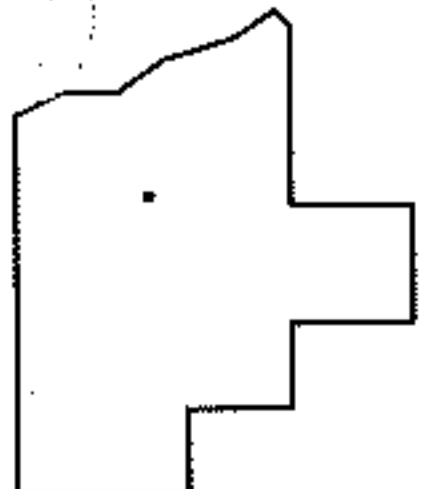

SPLITS/DEEDS PROCESSED

LORAIN COUNTY TAX MAP DEPARTMENT
226 MIDDLE AVE. ELYRIA, OHIO

SURVEYED BY: N/A
 CLOSURE: N/A
 MAP PAGE(S): 2-01-004-B
 APPROVED BY: RRM DATE: 4-20-12
 SCALE: 1"= 100 PRIOR INST.: 20120409734