


PARENT PARCEL: 01-00-003-101-023

CHILD PARCEL: 01-00-003-640-005


STARTING POINT: WEST LINE OF SUBLT 66

07-02499

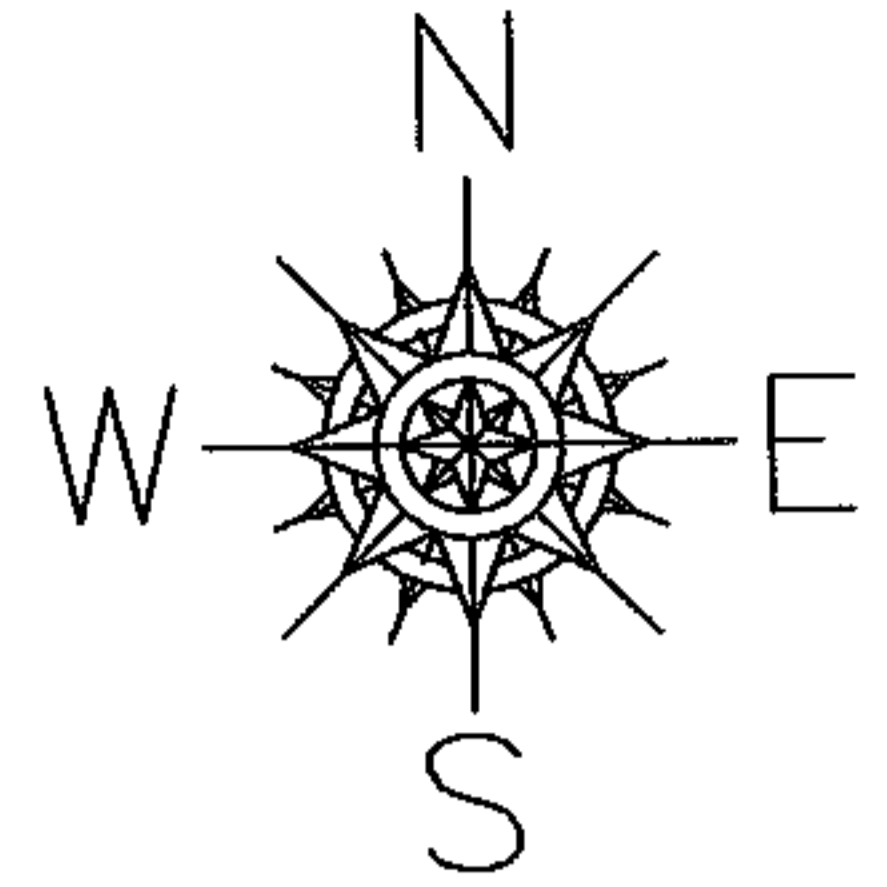

LAND LEASE

640

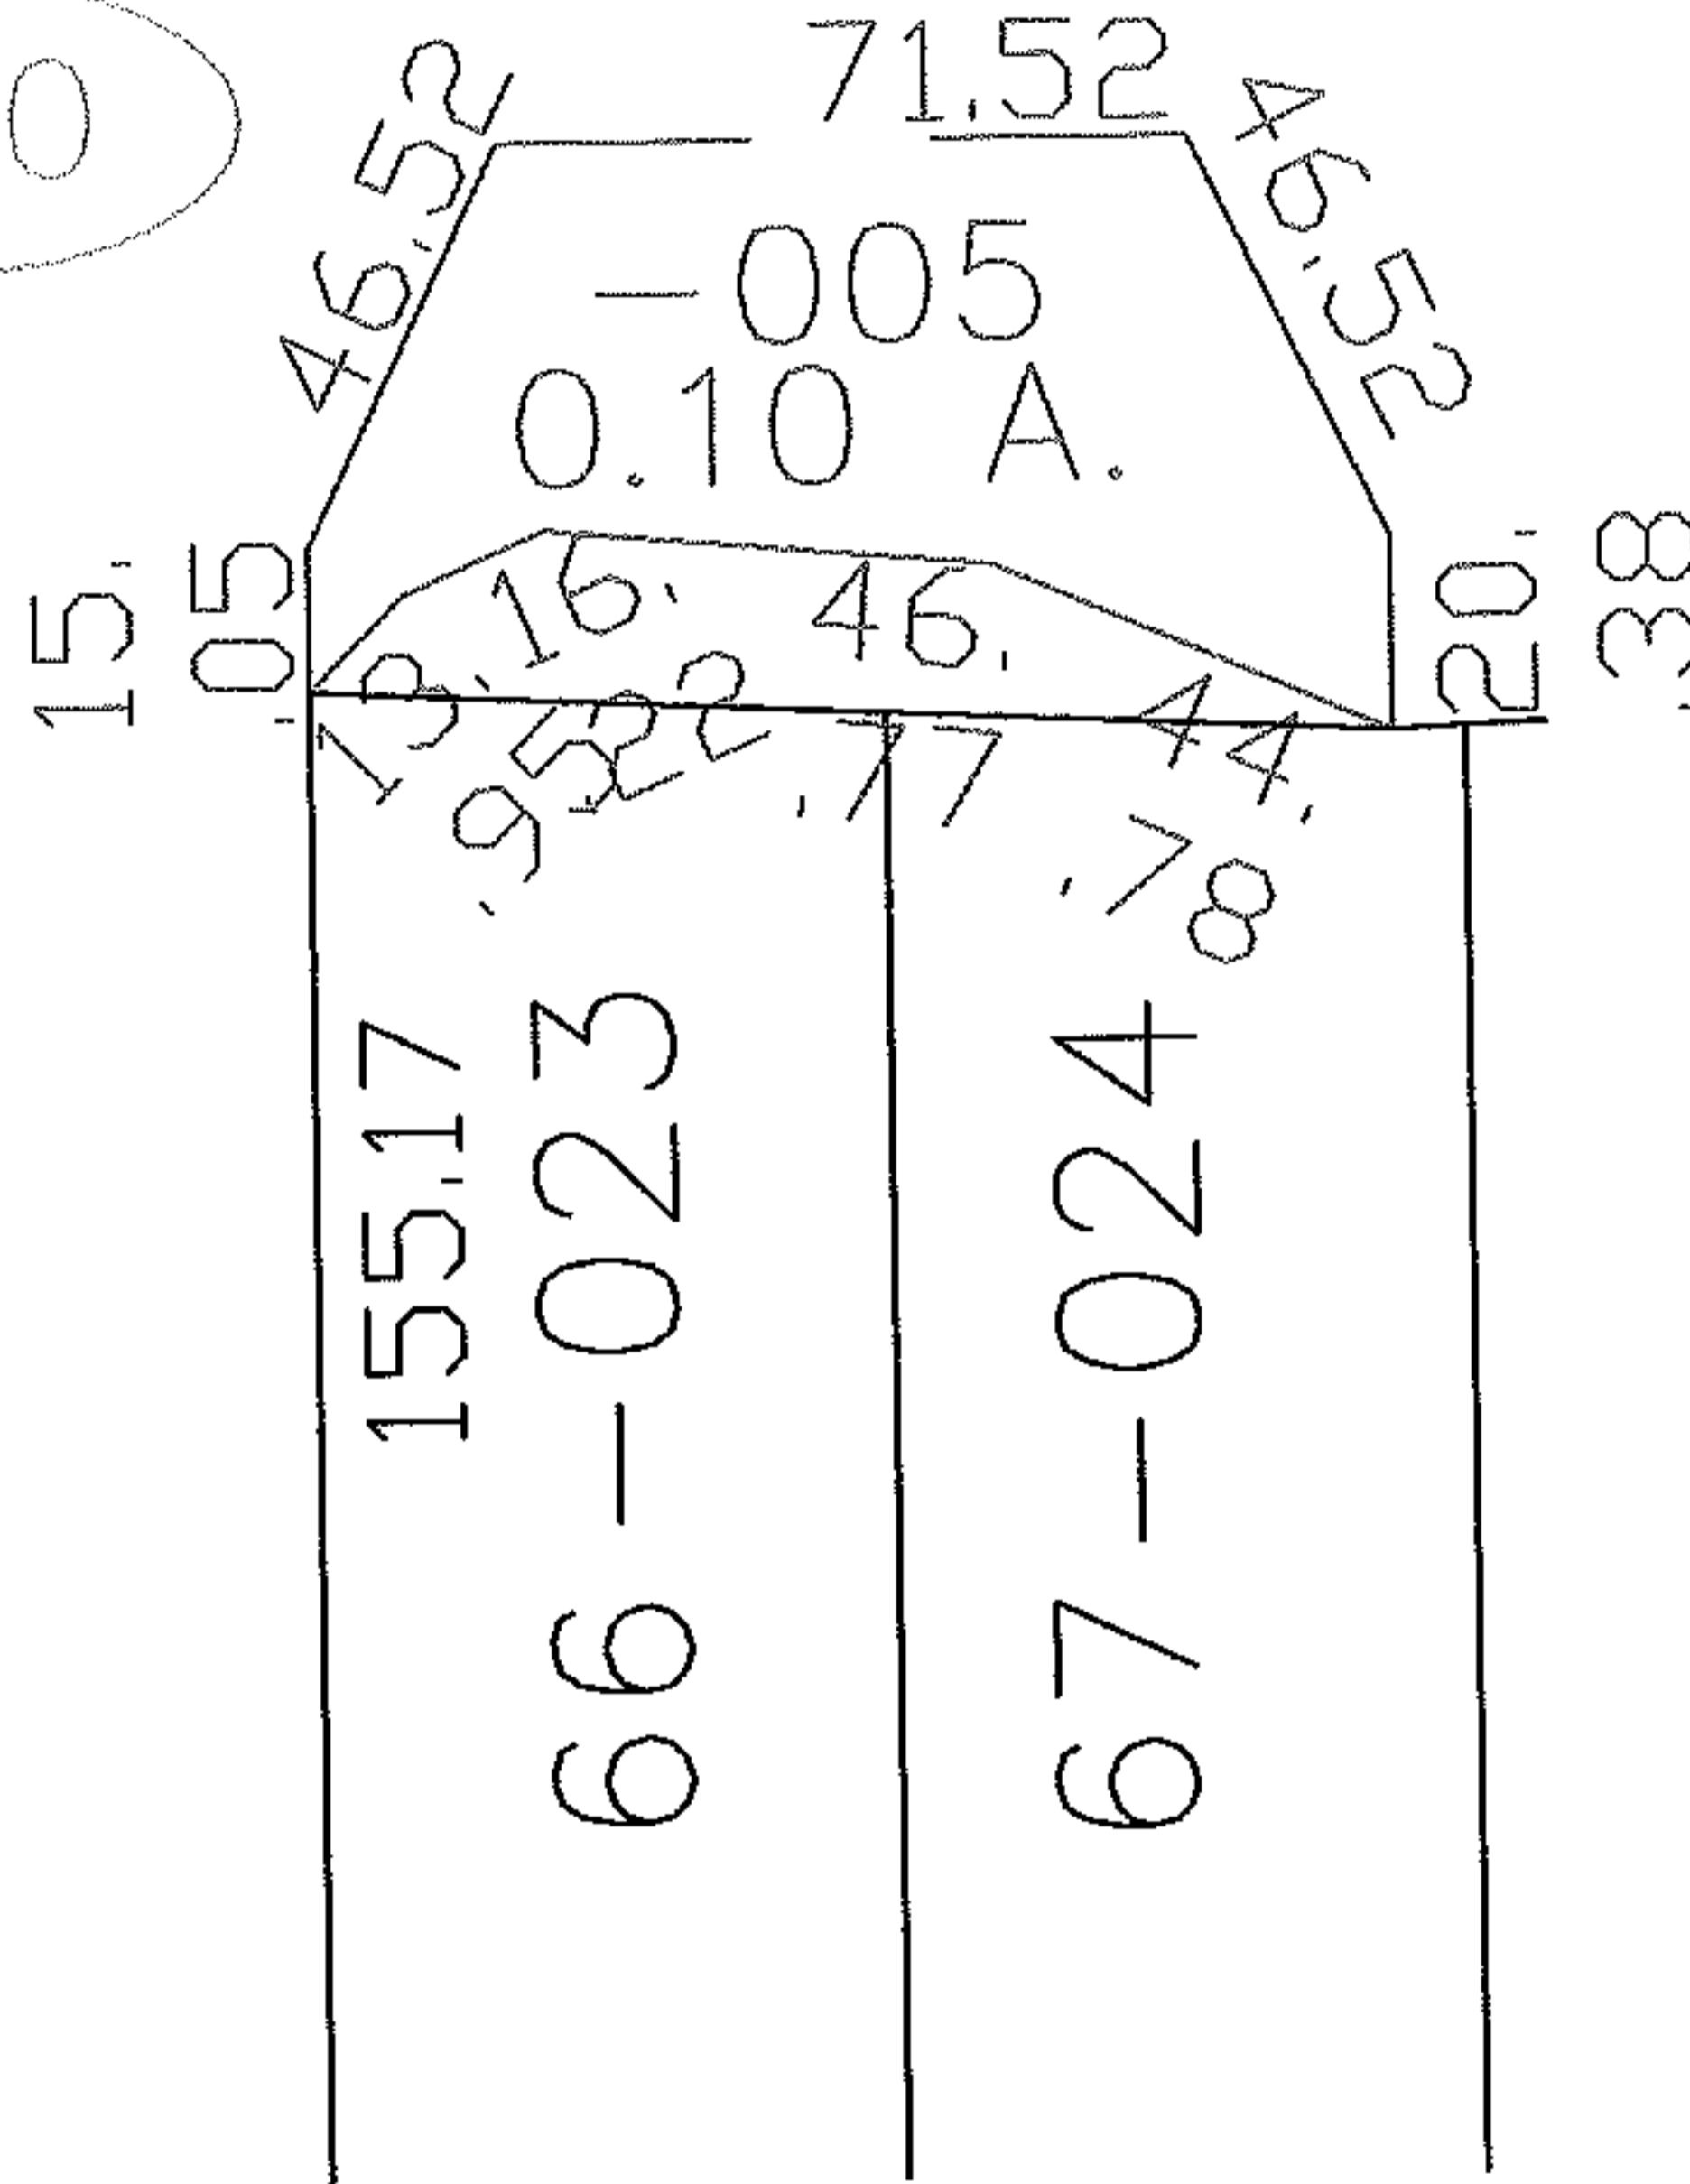

VERMILION ON THE LAKE SUB NO 1
VOL 10/18-19

SPLITS/DEEDS PROCESSED

LORAIN COUNTY TAX MAP DEPARTMENT
226 MIDDLE AVE. ELYRIA, OHIO

SURVEYED BY: M.G.HURA

CLOSURE: 0.00 : 10.000

MAP PAGE(S): 01-00-003-A

APPROVED BY: JAH DATE: 11-28-07

SCALE: 1" = 100 PRIOR INSTRUMENT: VOL 10/18