




MASTER

07-02511

PARENT PARCEL: 07-00-008-115-074

CHILD PARCEL: 07-00-008-115-085 THRU -089

STARTING POINT: CENTERLINE OF CENTER RIDGE RD & O.L. 8

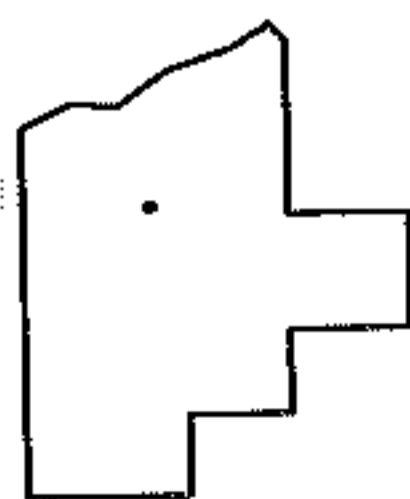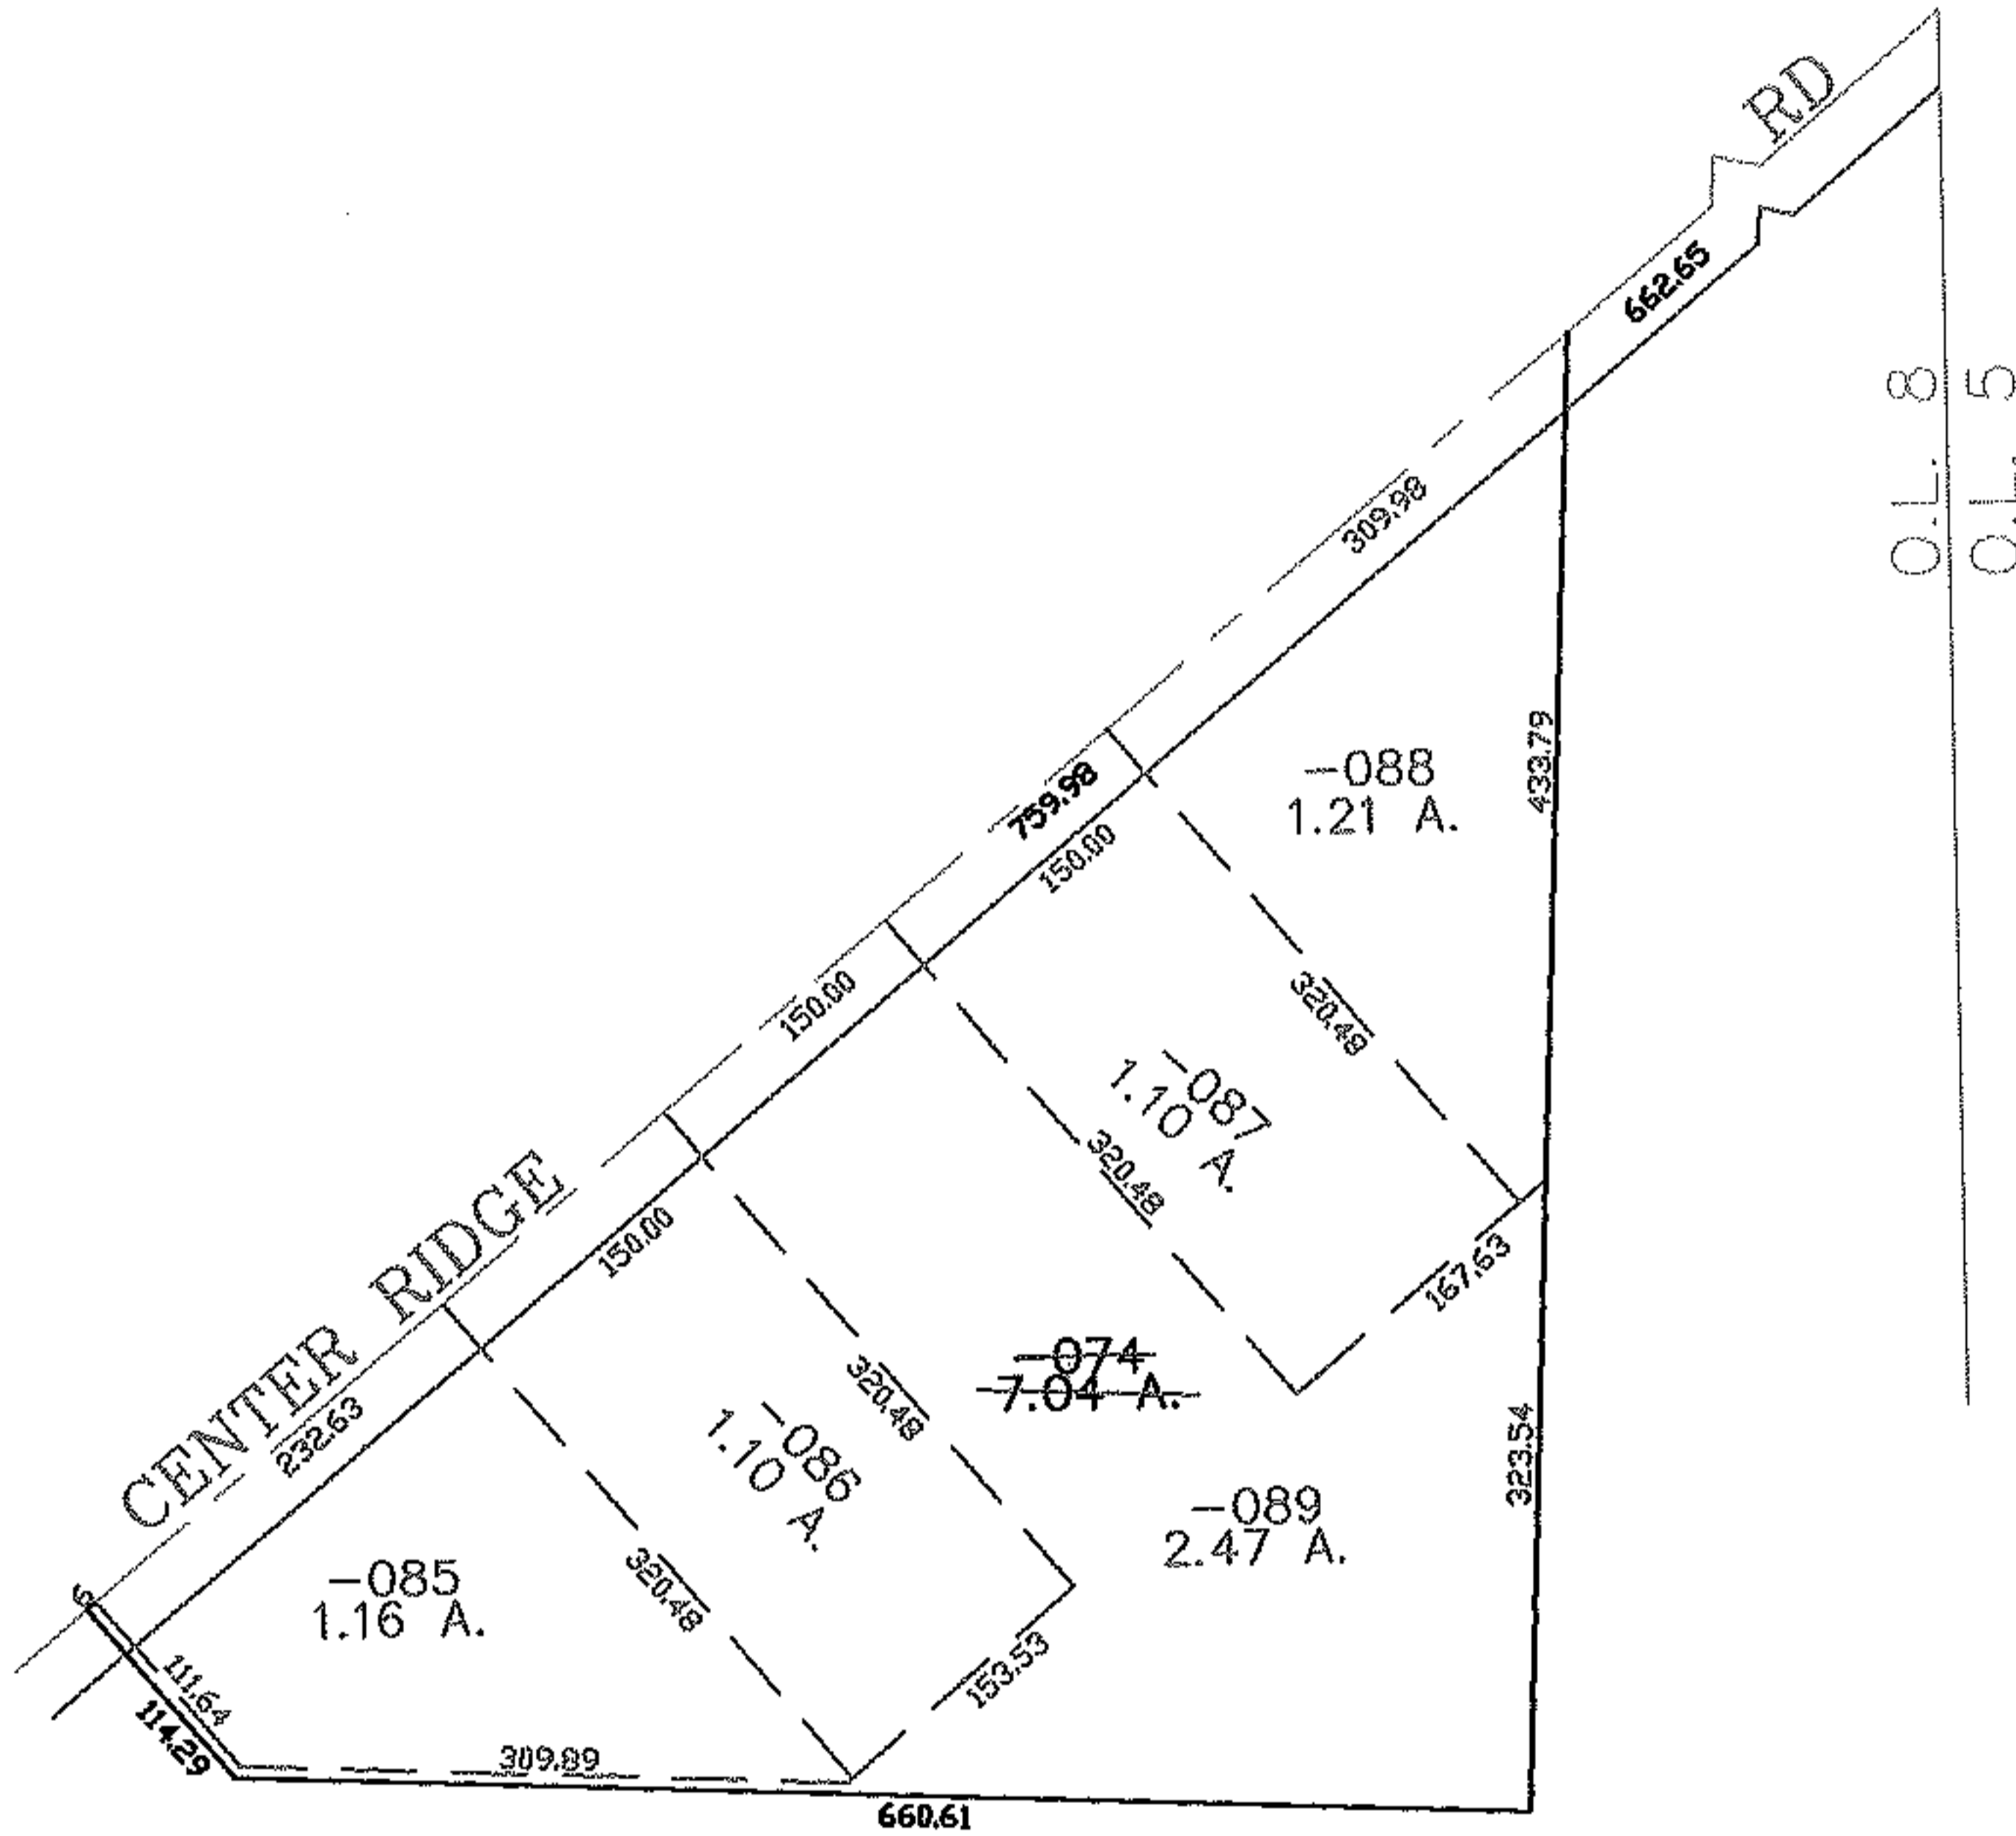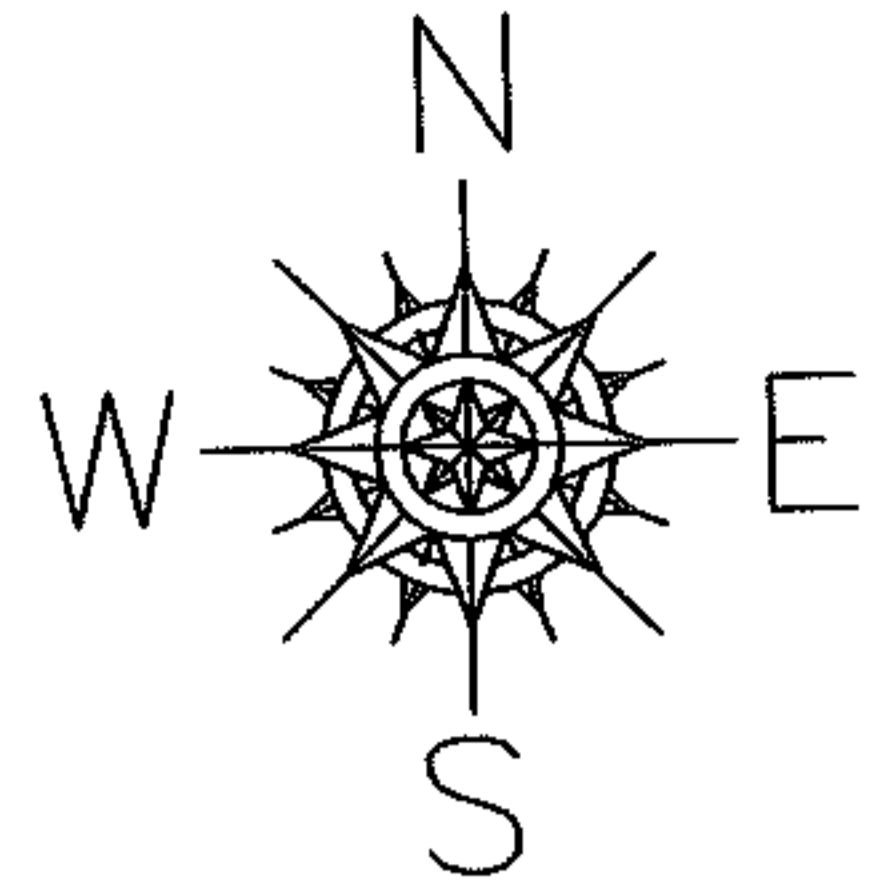

**SPLITS/DEEDS PROCESSED**  
LORAIN COUNTY TAX MAP DEPARTMENT  
226 MIDDLE AVE. ELYRIA, OHIO

SURVEYED BY: CHRISTOPHER HIRZEL  
CLOSURE: 0.00 : 10.000  
MAP PAGE(S): 07-00-008-D  
APPROVED BY: JAH DATE: 1-2-08  
SCALE: 1" = 200 PRIOR INSTRUMENT: 19980565638