
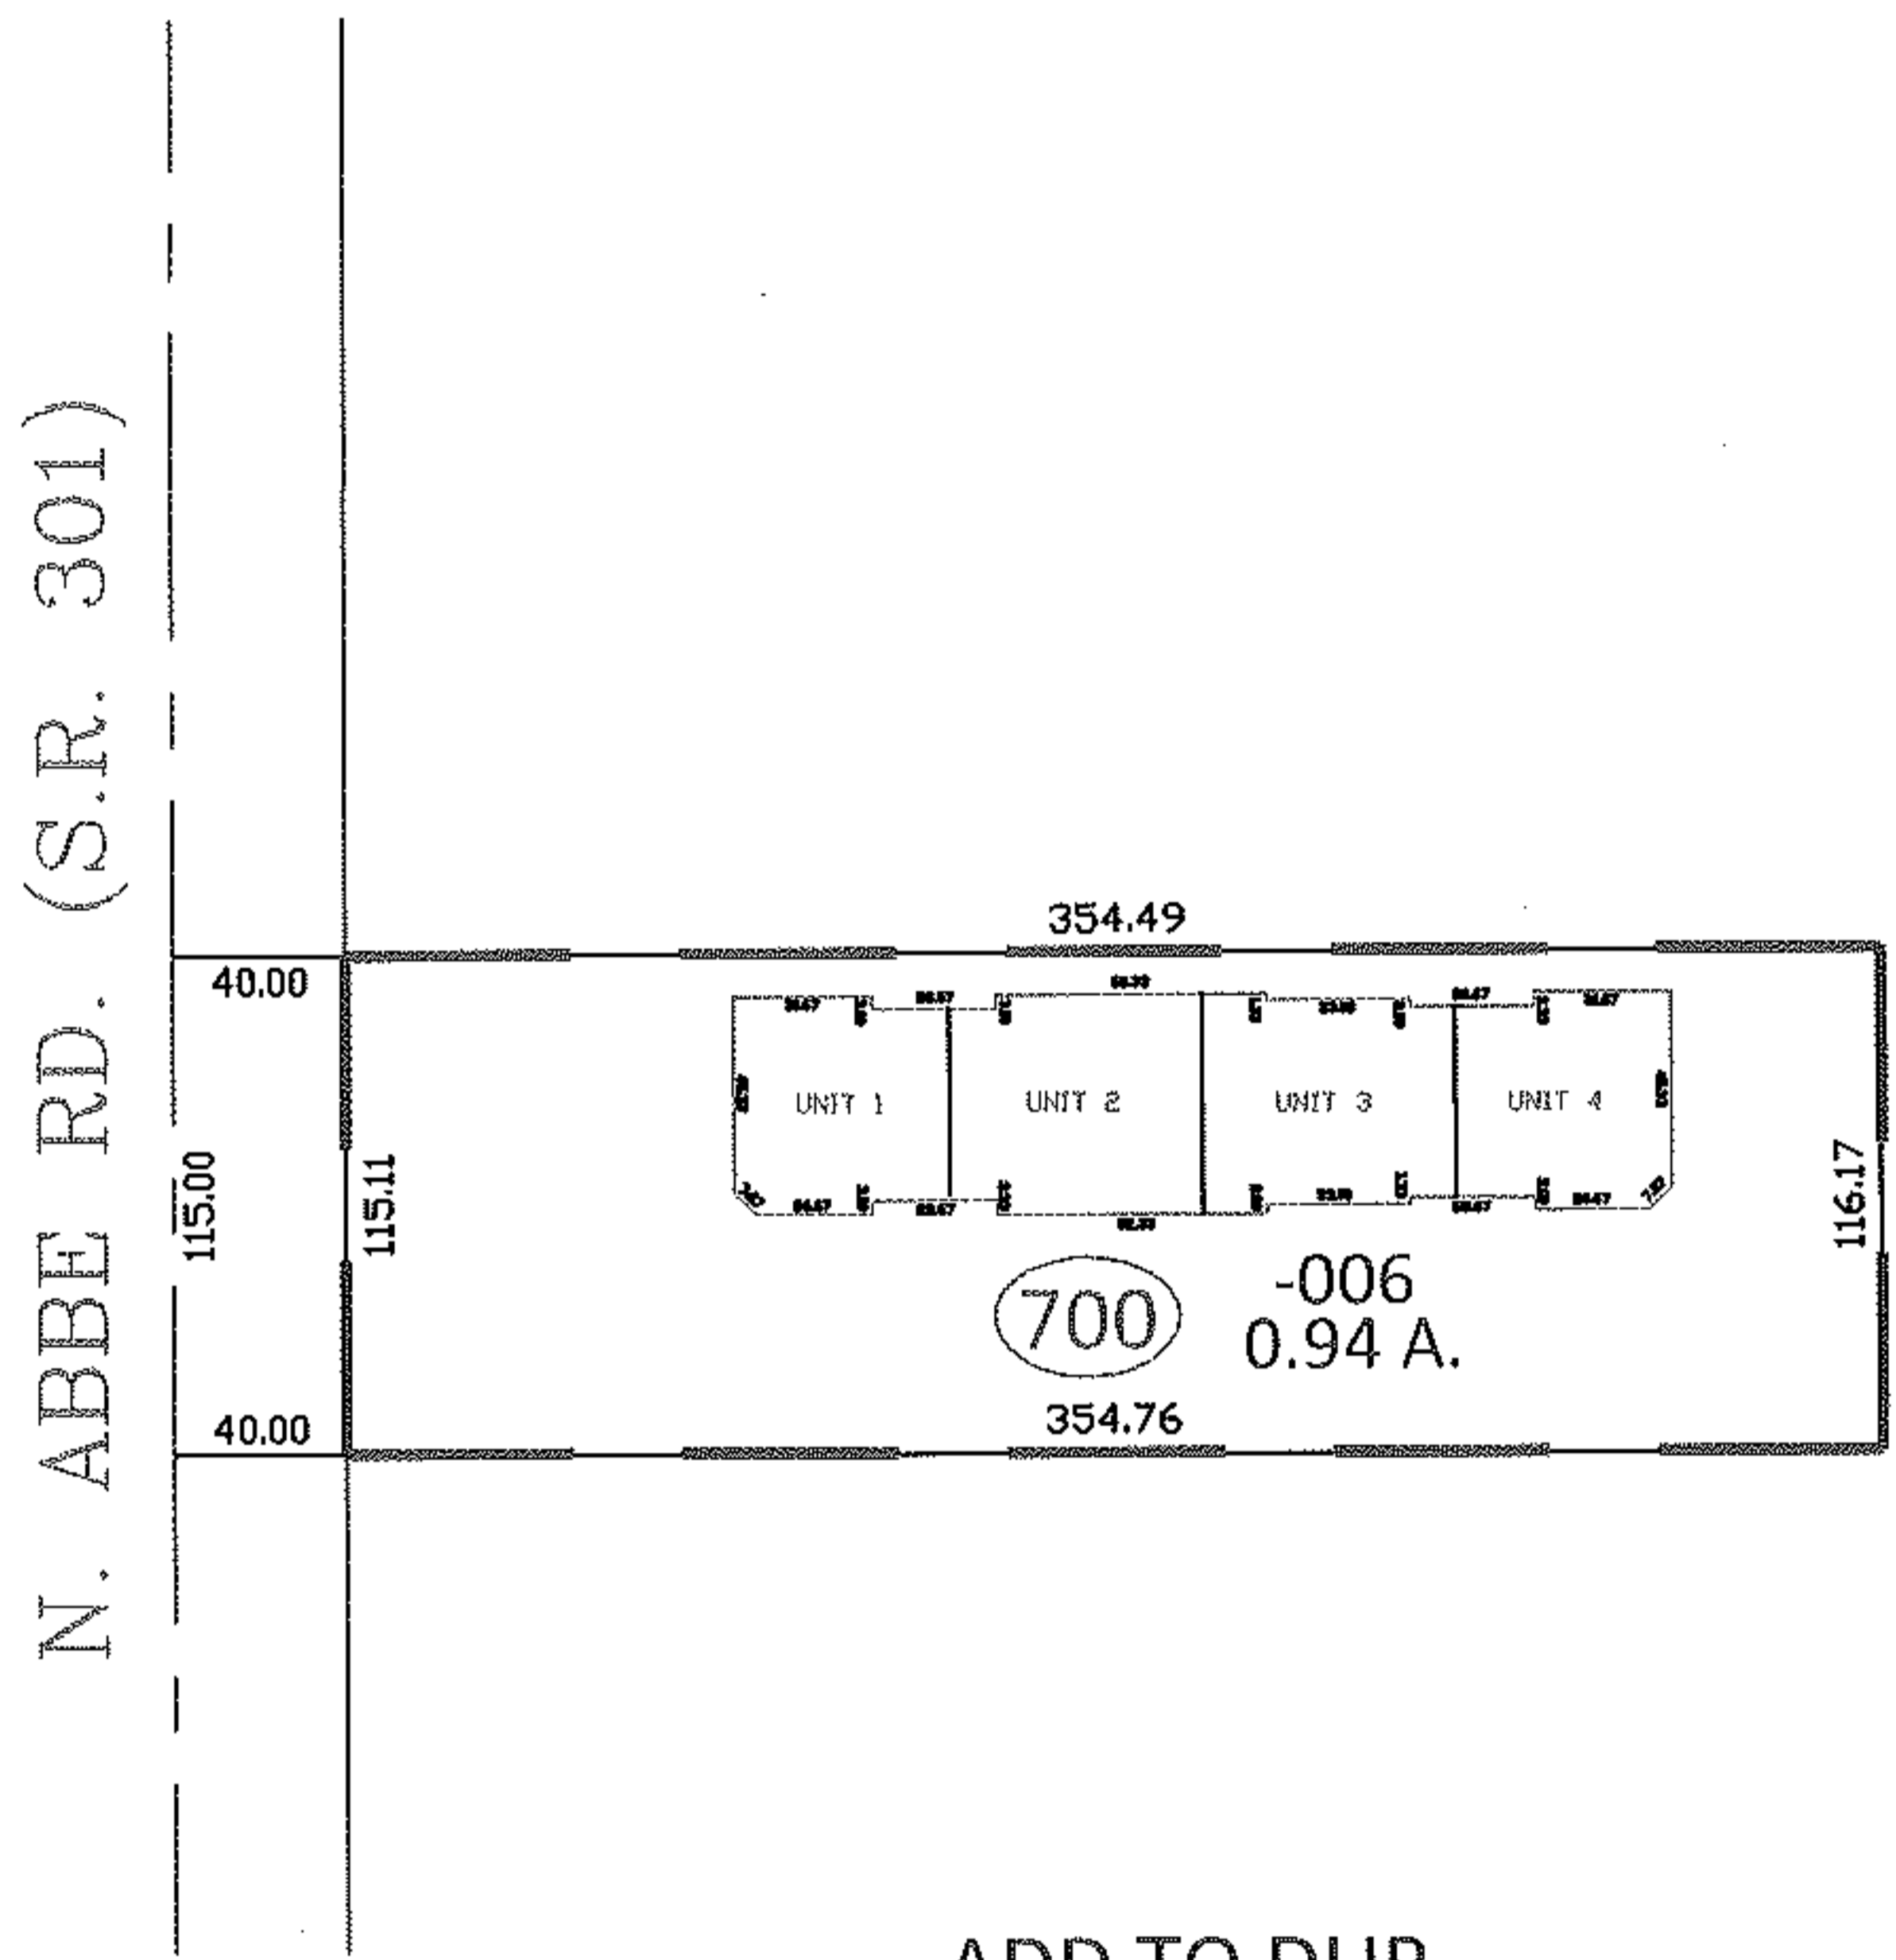


RASTER

PARENT PARCEL: ADD TO DUP.  
CHILD PARCEL: 03-00-001-700-006  
STARTING POINT: YORKSHIRE COMMONS CONDOS. PH.1 (VOL.73 PG.61)


12-02594-C

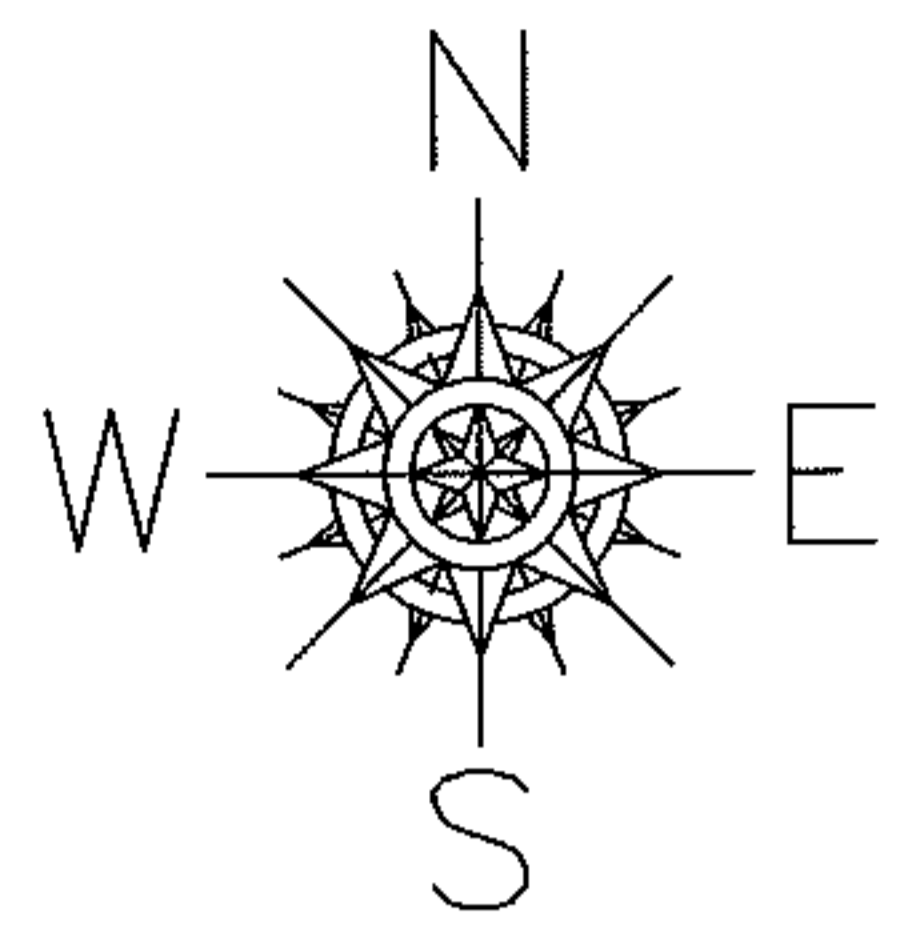

ADD TO DUP.

03-00-001-700-006  
0.94 A.

YORKSHIRE COMMONS CONDO PH.1  
COMMON AREA

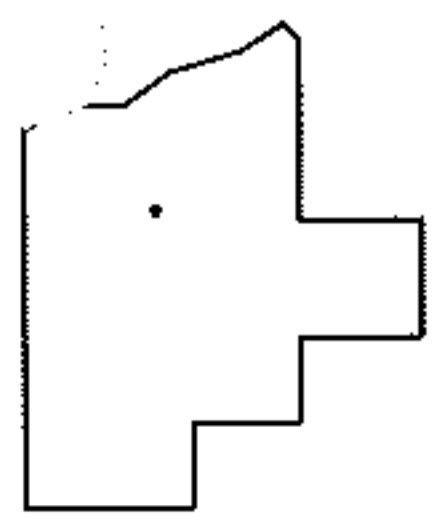

SPLITS/DEEDS PROCESSED

LORAIN COUNTY TAX MAP DEPARTMENT  
226 MIDDLE AVE. ELYRIA, OHIO

SURVEYED BY: N/A  
CLOSURE: N/A  
MAP PAGE(S): 3-00-001-A  
APPROVED BY: RRM DATE: 10-9-12  
SCALE: 1"= 100 PRIOR INST.: VOL.73 PG.61