

PARENT PARCEL: ADD TO DUP.

CHILD PARCEL: 02-01-003-232-019 THRU -021, 02-01-003-240-018

STARTING POINT: NORTH PART OF DAYTON PL.



12-02634-V

STREET VACATION

NORTH PART OF DAYTON PLACE  
ORD. NO. 168-12

ADD TO DUP.

02-01-003-232-019	30 X 42.90
02-01-003-232-020	30 X 45.00
02-01-003-232-021	30 X 22.10
02-01-003-240-018	30 X 110.00

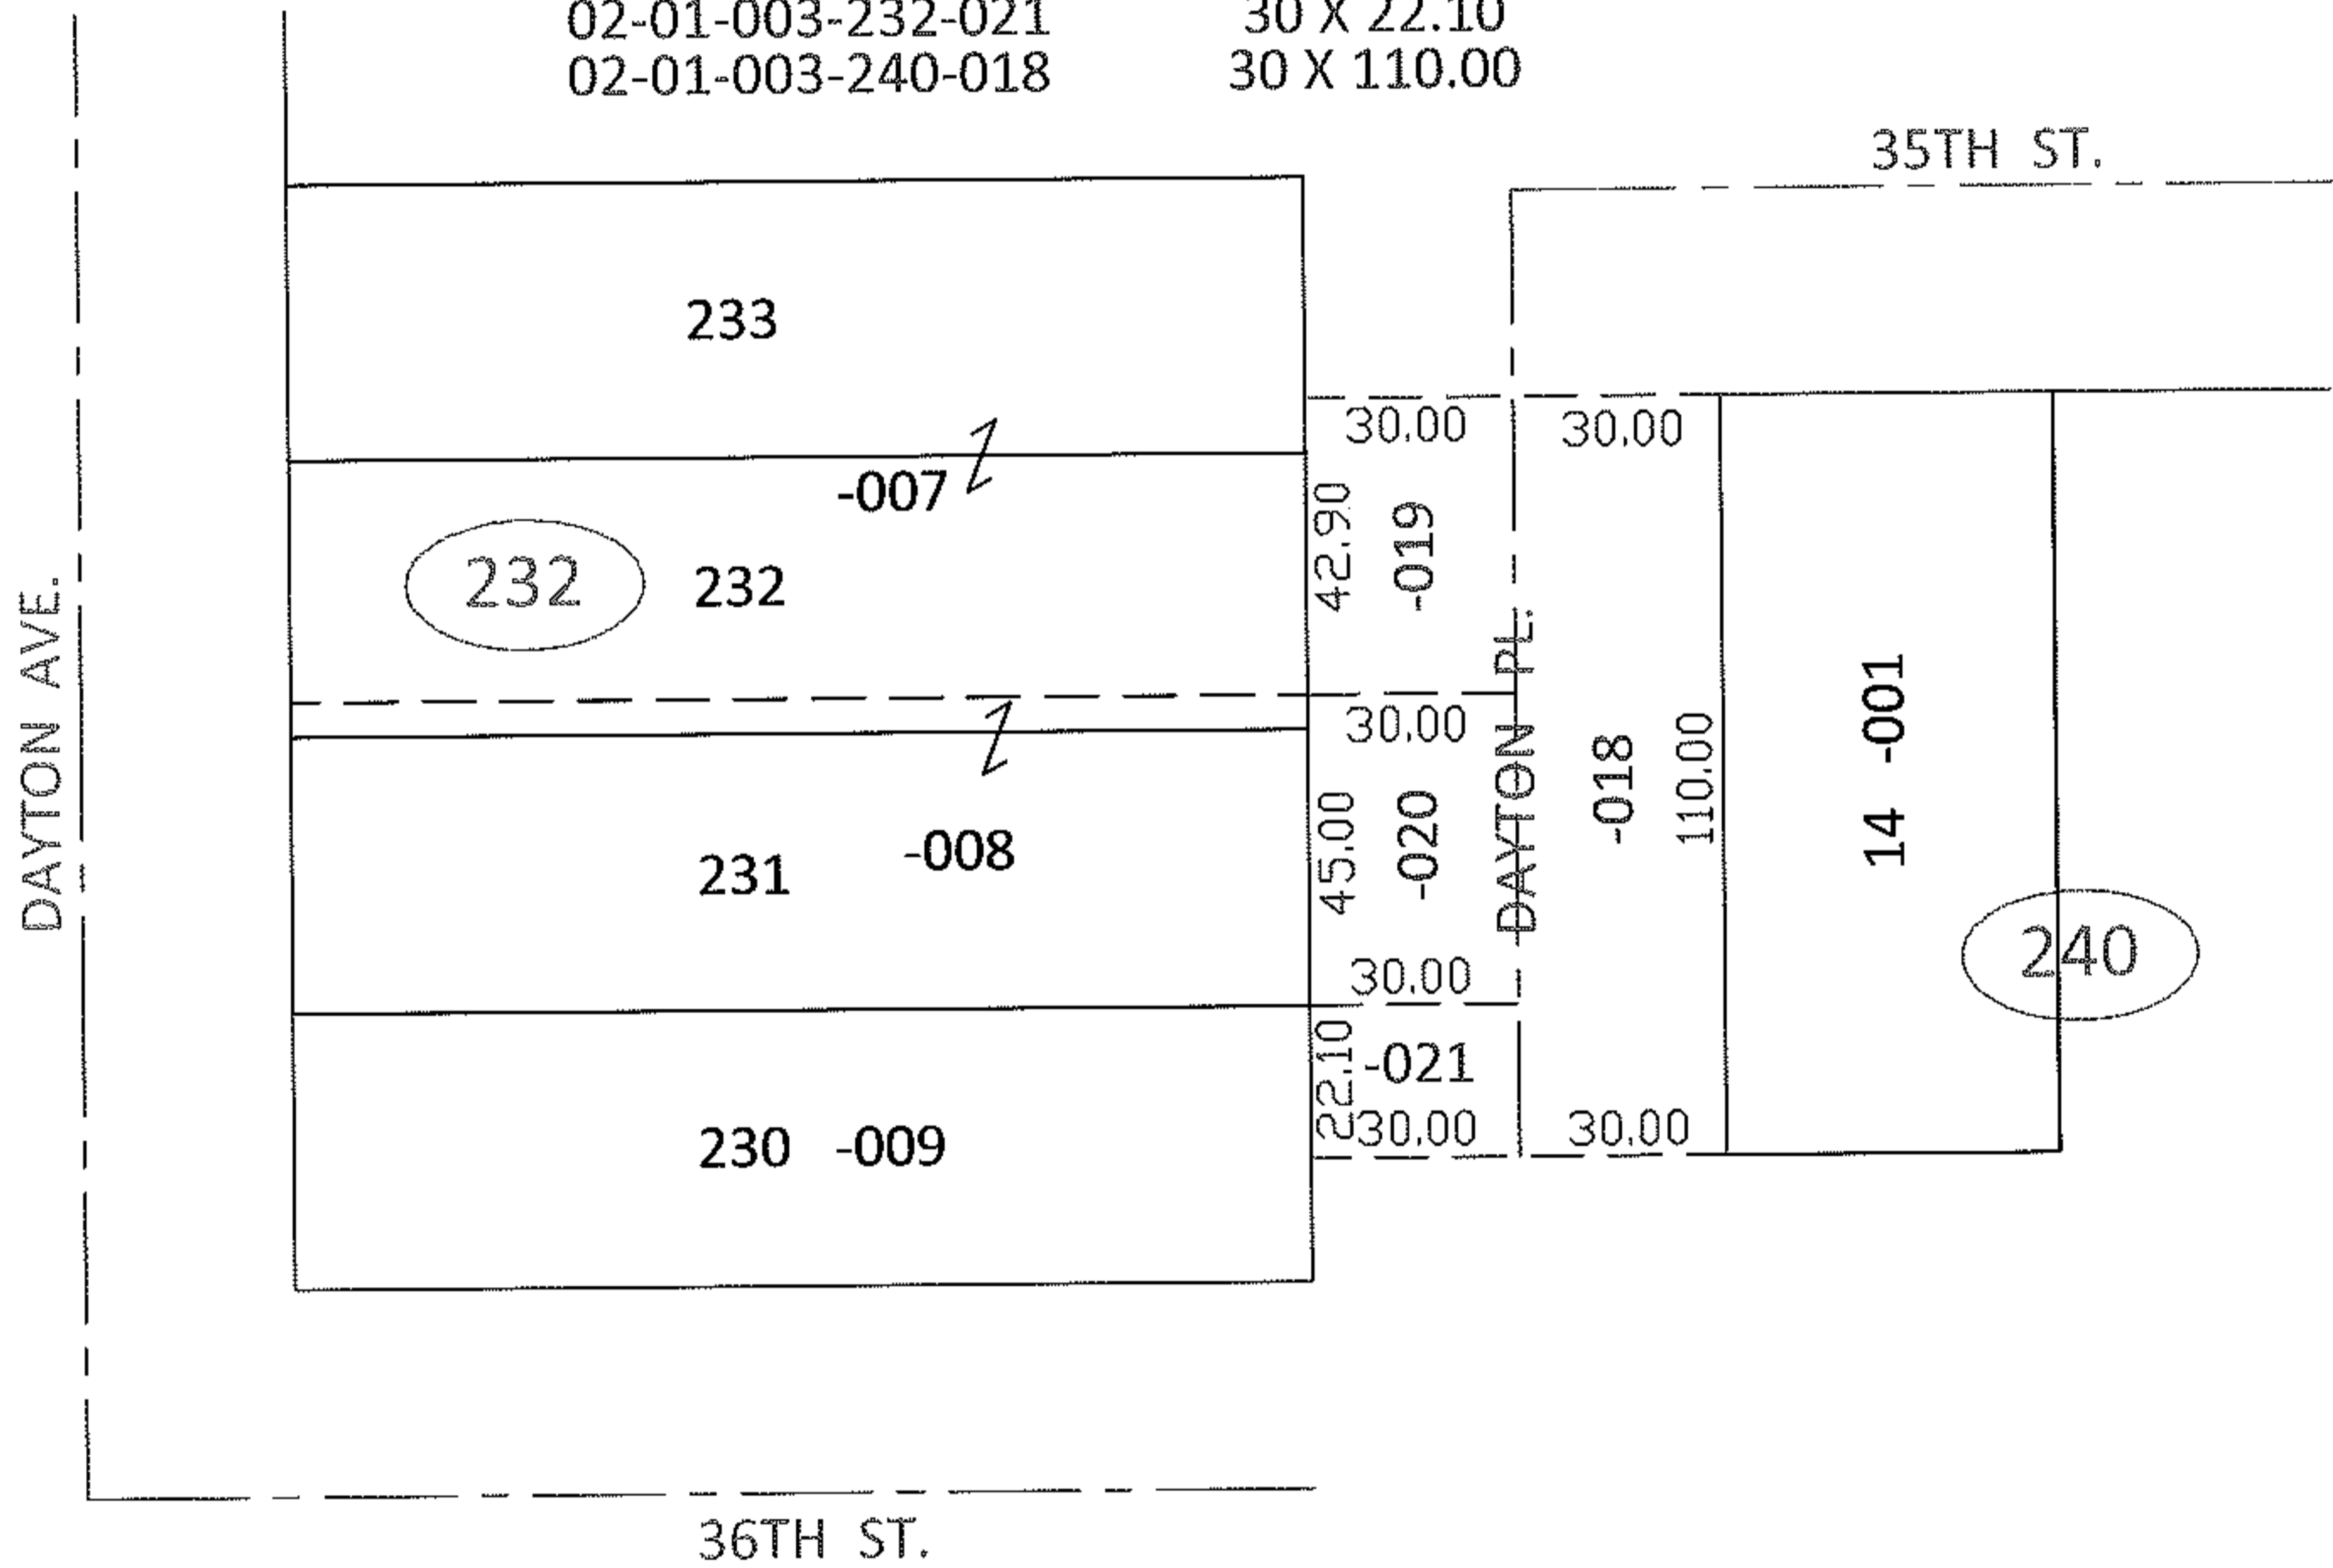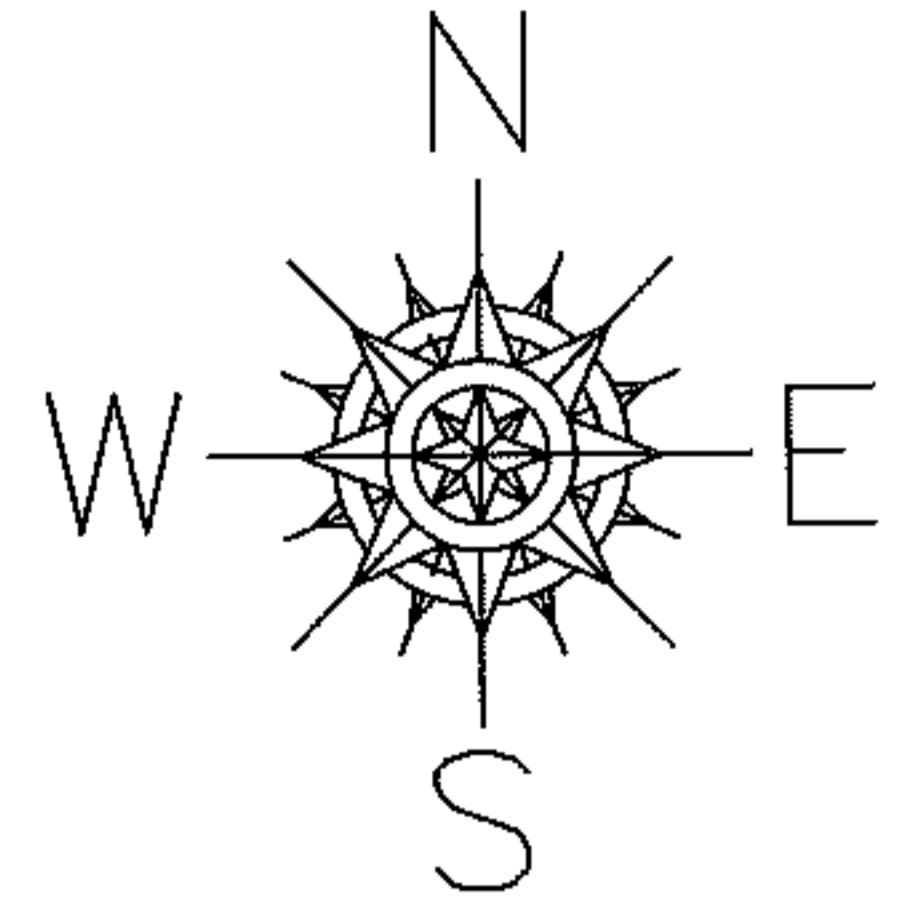

SPLITS/DEEDS PROCESSED

LORAIN COUNTY TAX MAP DEPARTMENT  
226 MIDDLE AVE. ELYRIA, OHIO

SURVEYED BY: N/A

CLOSURE: N/A

MAP PAGE(S): 2-01-003-J

APPROVED BY: RRM DATE: 12-11-12

SCALE: 1"= 50' PRIOR INST.: ORD 168-12