

PARENT PARCEL: ADD TO DUPLICATE

CHILD PARCEL: 09-00-083-101-084

STARTING POINT: OLD ELECTRIC R.R. (CLEVE. SOUTHWESTERN COLUMBUS TRACTION LINE)

12-02638-A

ADD TO DUPLICATE

09-00-083-101-084

1.22 A. CALC.

OWNER: OHIO EDISON CO.

PER DV 487/325



THROUGH PRIORS

DV 296/313

DV 268/427

DV 268/414

DV 198/630

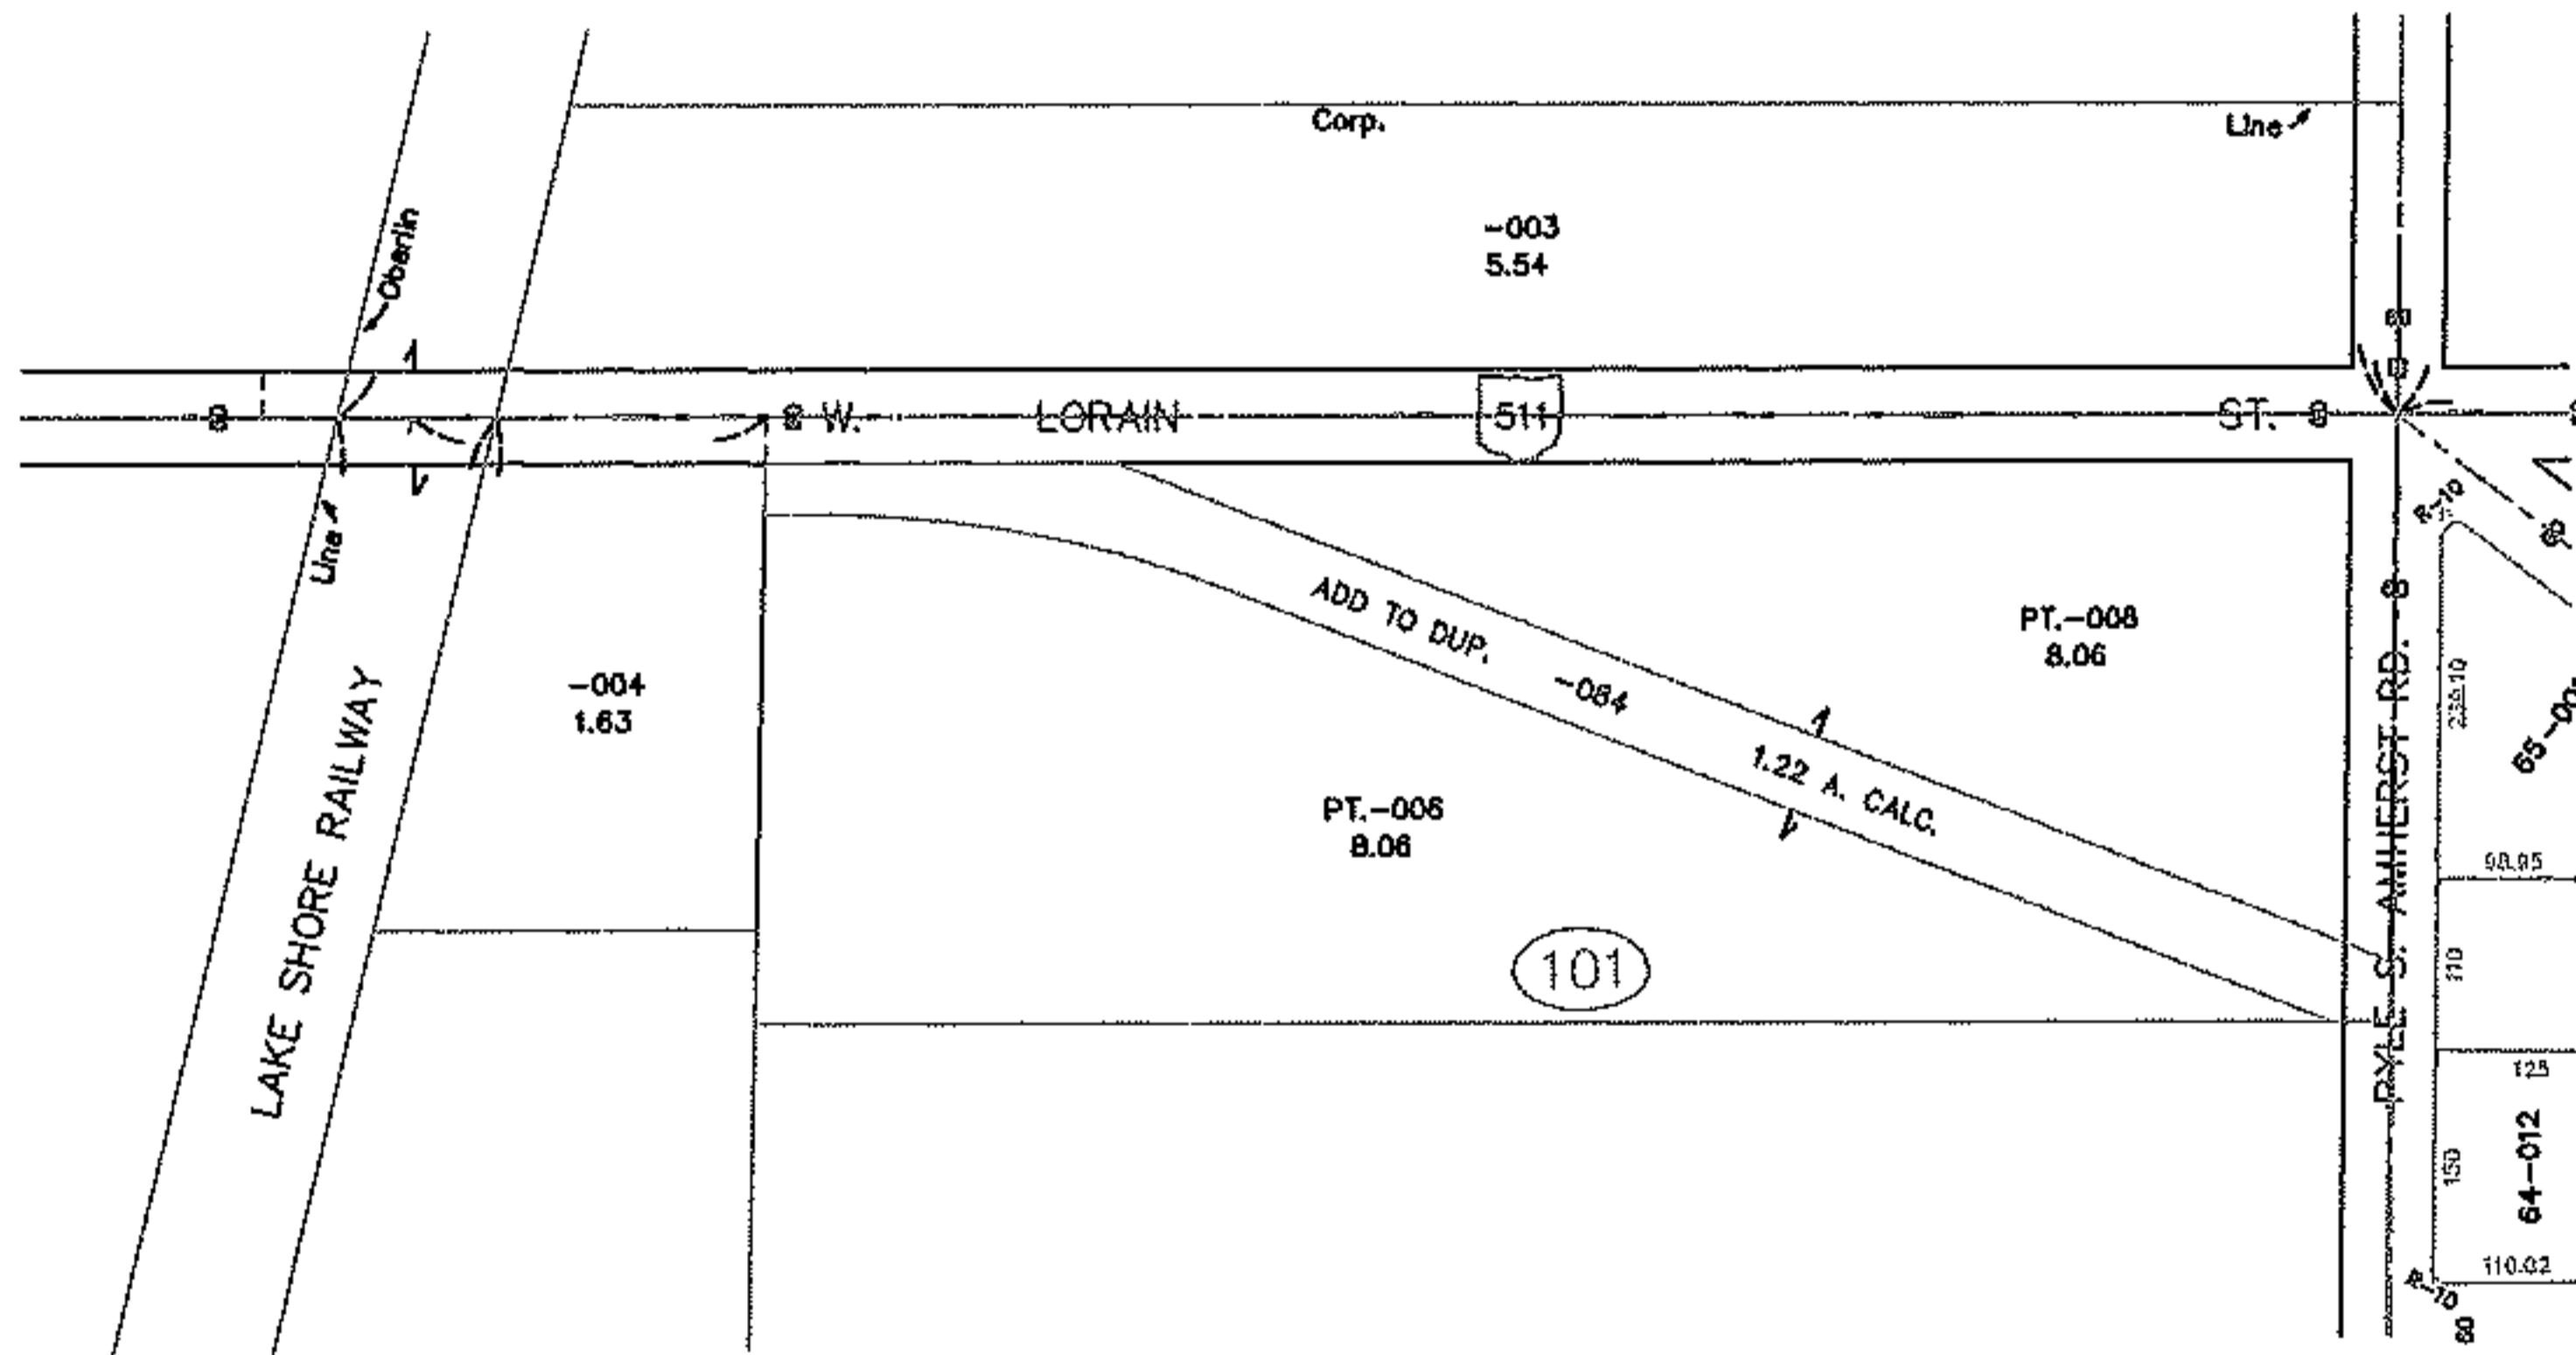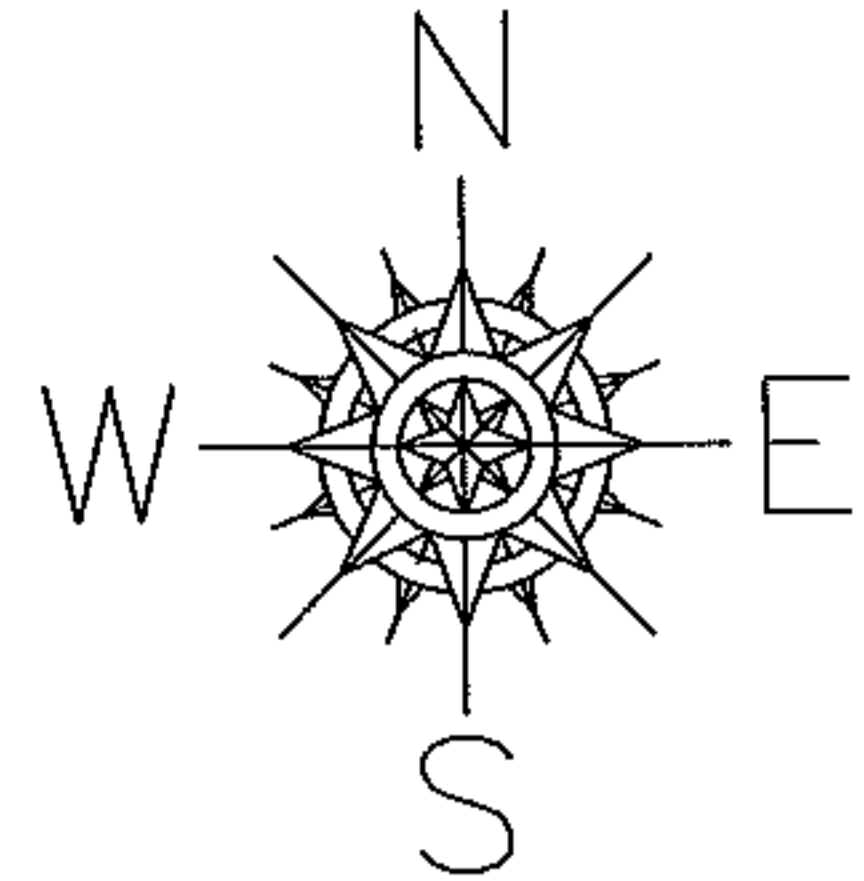

SPLITS/DEEDS PROCESSED

LORAIN COUNTY TAX MAP DEPARTMENT
226 MIDDLE AVE. ELYRIA, OHIO

SURVEYED BY: NONE

CLOSURE: NONE

MAP PAGE(S): 09-00-083-B

APPROVED BY: TJS DATE: 12/19/12

SCALE: 1"= 300 PRIOR INST.: DV 296/313