

PARENT PARCEL: ADD TO DUPLICATE FROM BEEBE & CHAPPLE'S SUB. PV. 7 PG. 48

CHILD PARCEL: 06-25-070-101-015 & 06-25-071-101-024

STARTING POINT: BANK OF CREEK TO CL OF CREEK

13-02644-A

ADD TO DUPLICATE

06-25-070-101-015

0.02 A.



OWNER: ARTEMAS BEEBE JR.  
PLAT OWNER 1907  
CREEK CL FROM PLAT

ADD TO DUPLICATE

06-25-071-101-024

0.03 A.

OWNER: HATTIE A. CHAPPLE  
PLAT OWNER 1907  
CREEK CL FROM PLAT

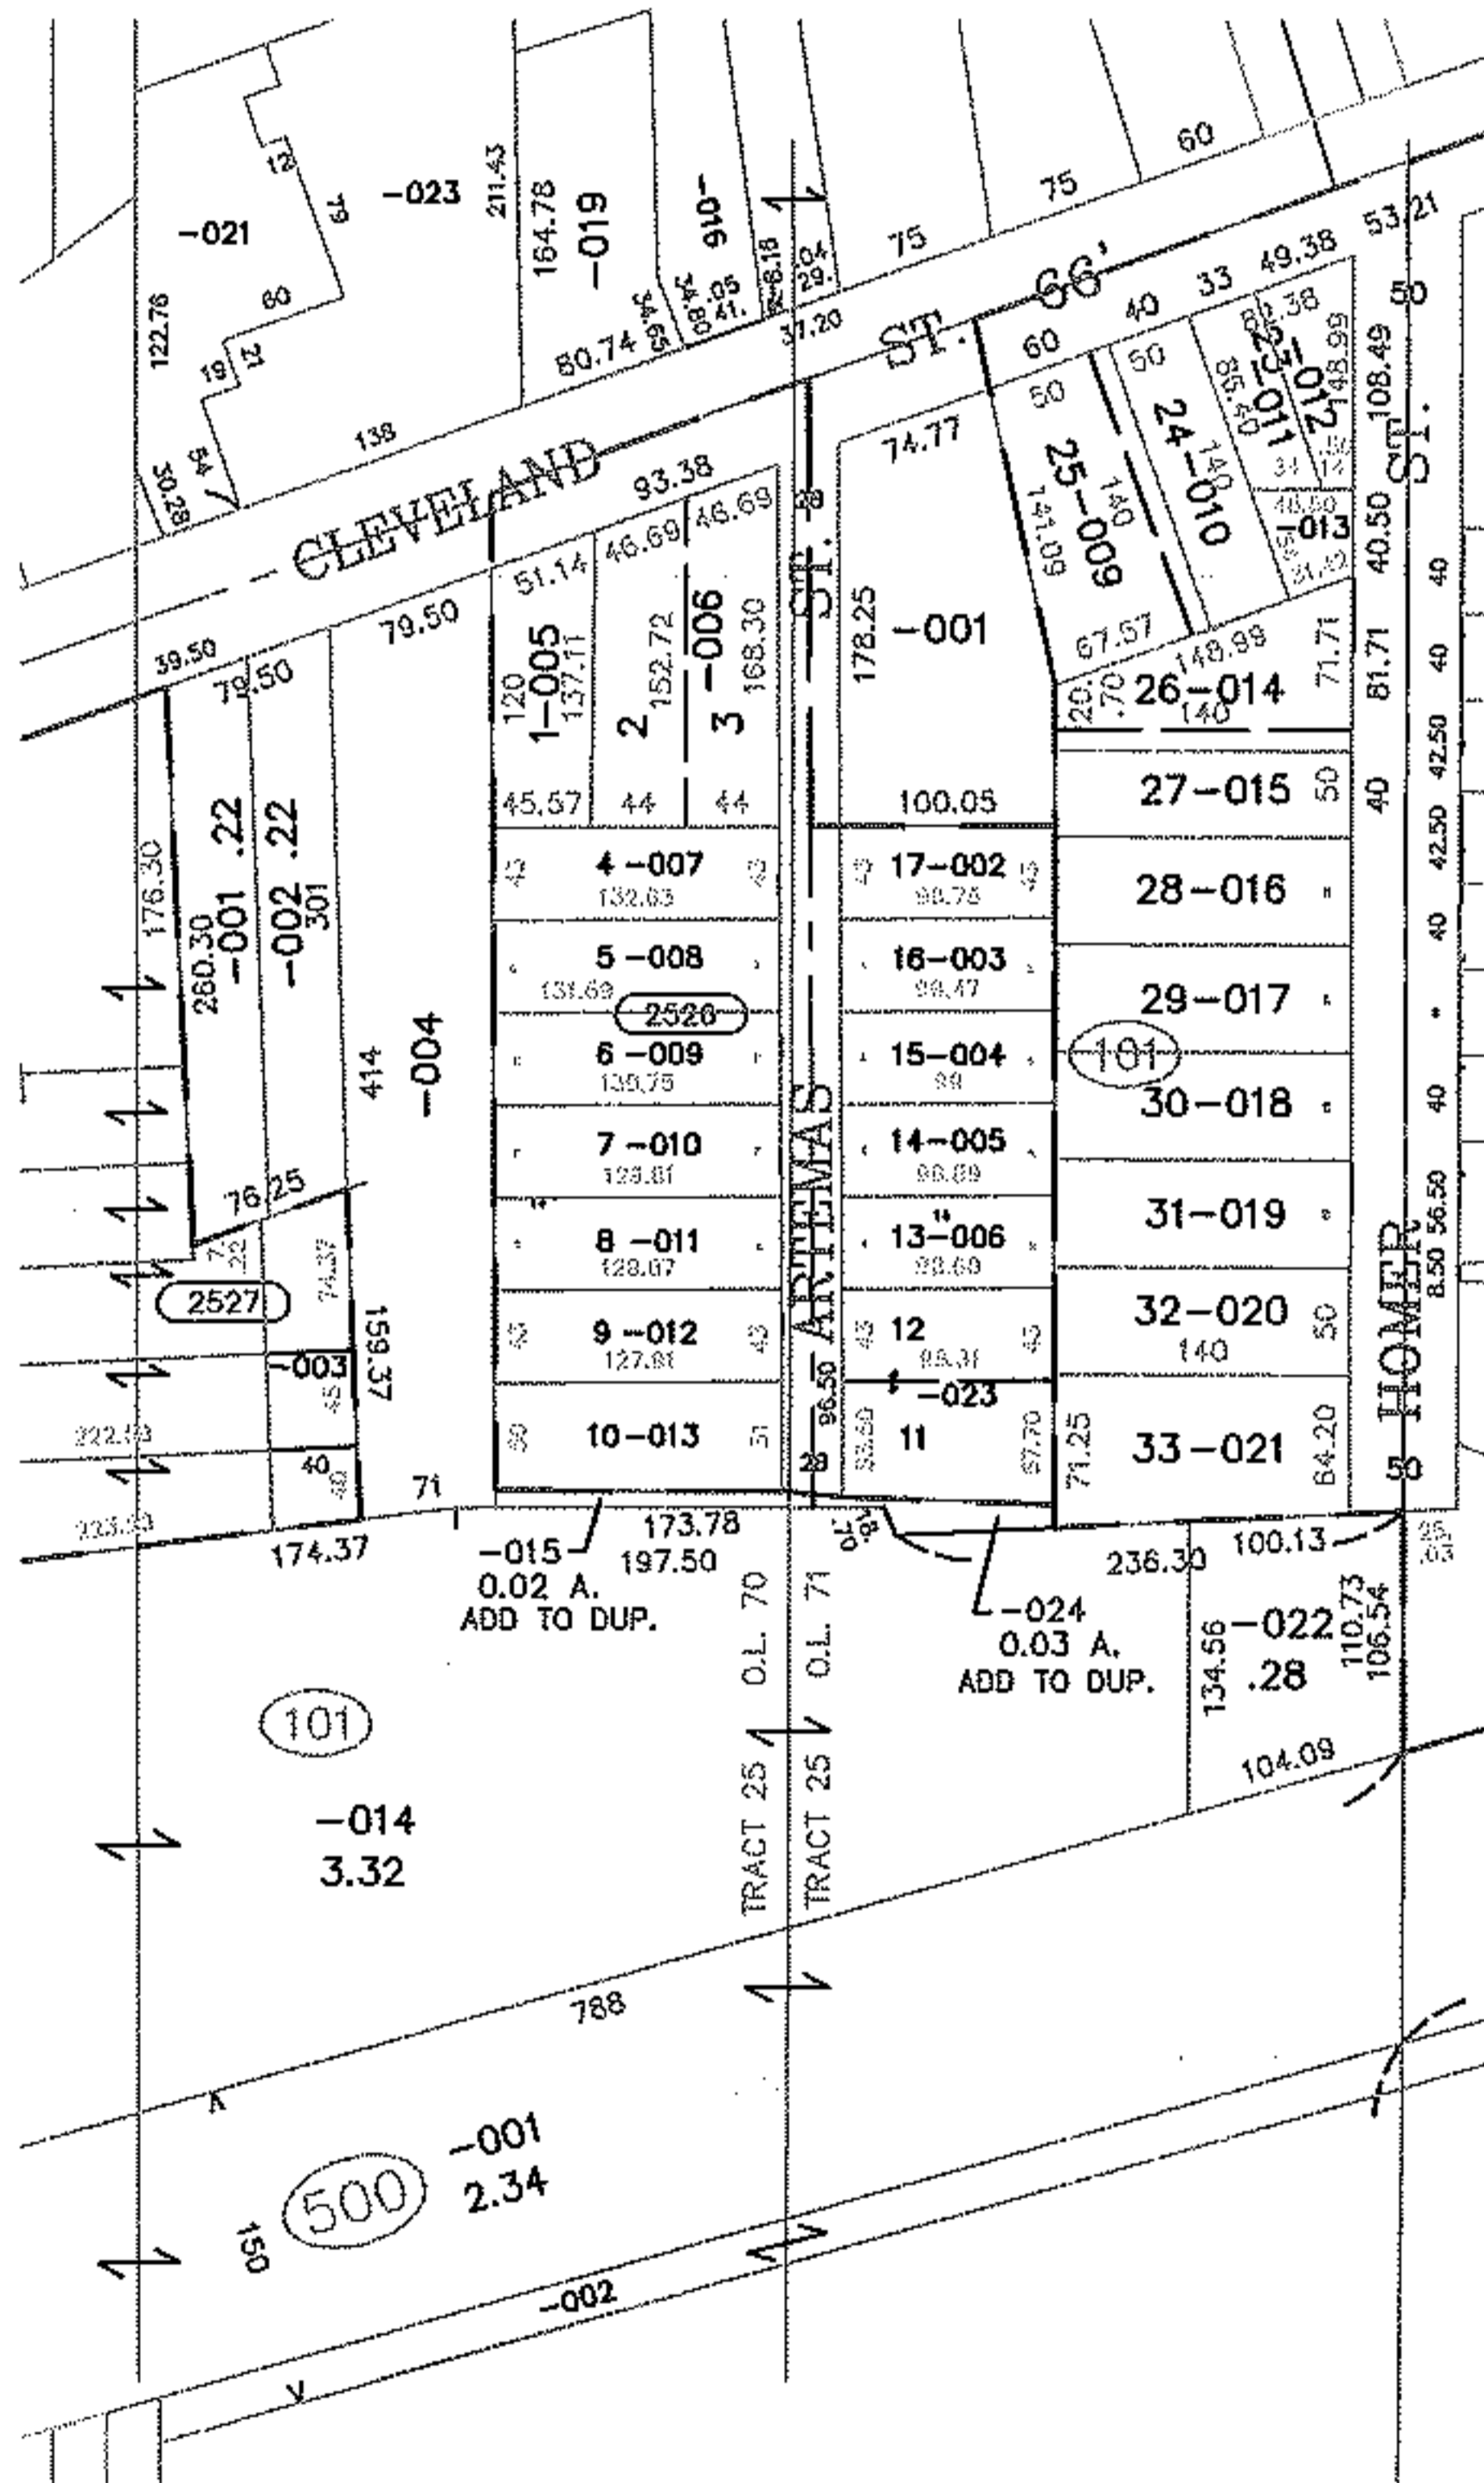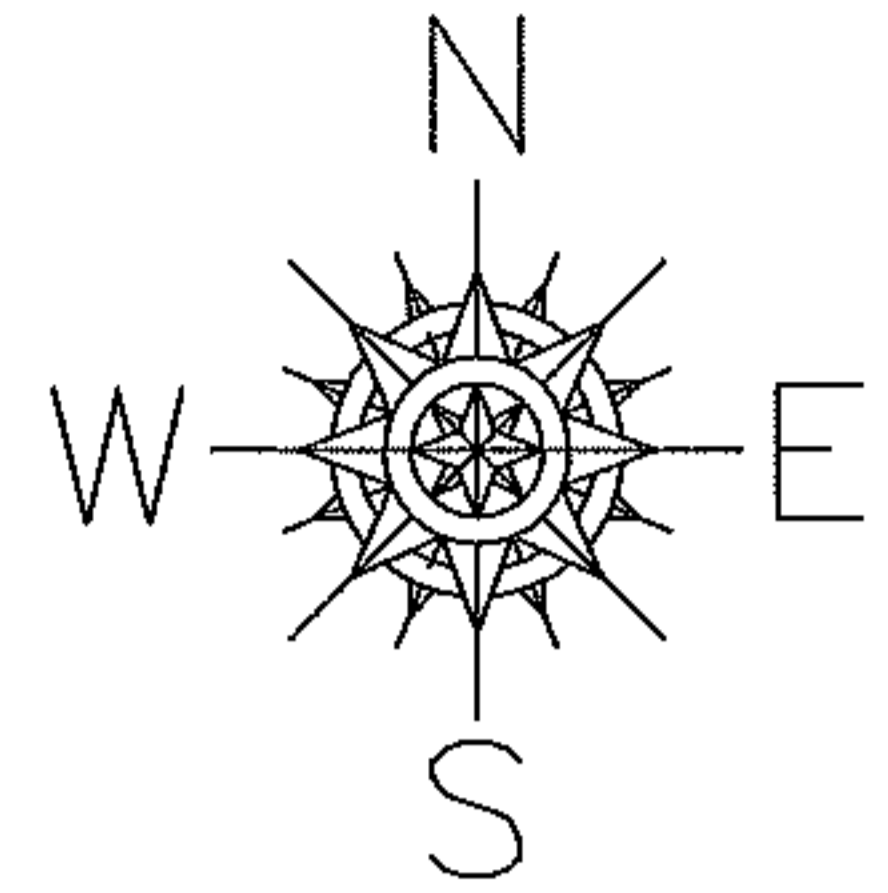

SPLITS/DEEDS PROCESSED

LORAIN COUNTY TAX MAP DEPARTMENT  
226 MIDDLE AVE. ELYRIA, OHIO

SURVEYED BY: PLAT VOL. 7 PG. 48

CLOSURE: XXXXXX

MAP PAGE(S): 6-104

APPROVED BY: TJS DATE: 1/4/13

SCALE: 1" = 200' PRIOR INSTRUMENT: DV XXXX/XXX