

PARENT PARCEL: ADD TO DUPLICATE

CHILD PARCEL: 15-00-045-105-062

STARTING POINT: XXXXXX

13-02653-A

# ADD TO DUPLICATE



15-00-045-105-062

0.05 A. CALC.

OWNER: J.C. HILL

PER DV 63/117

NEVER DEEDED OUT

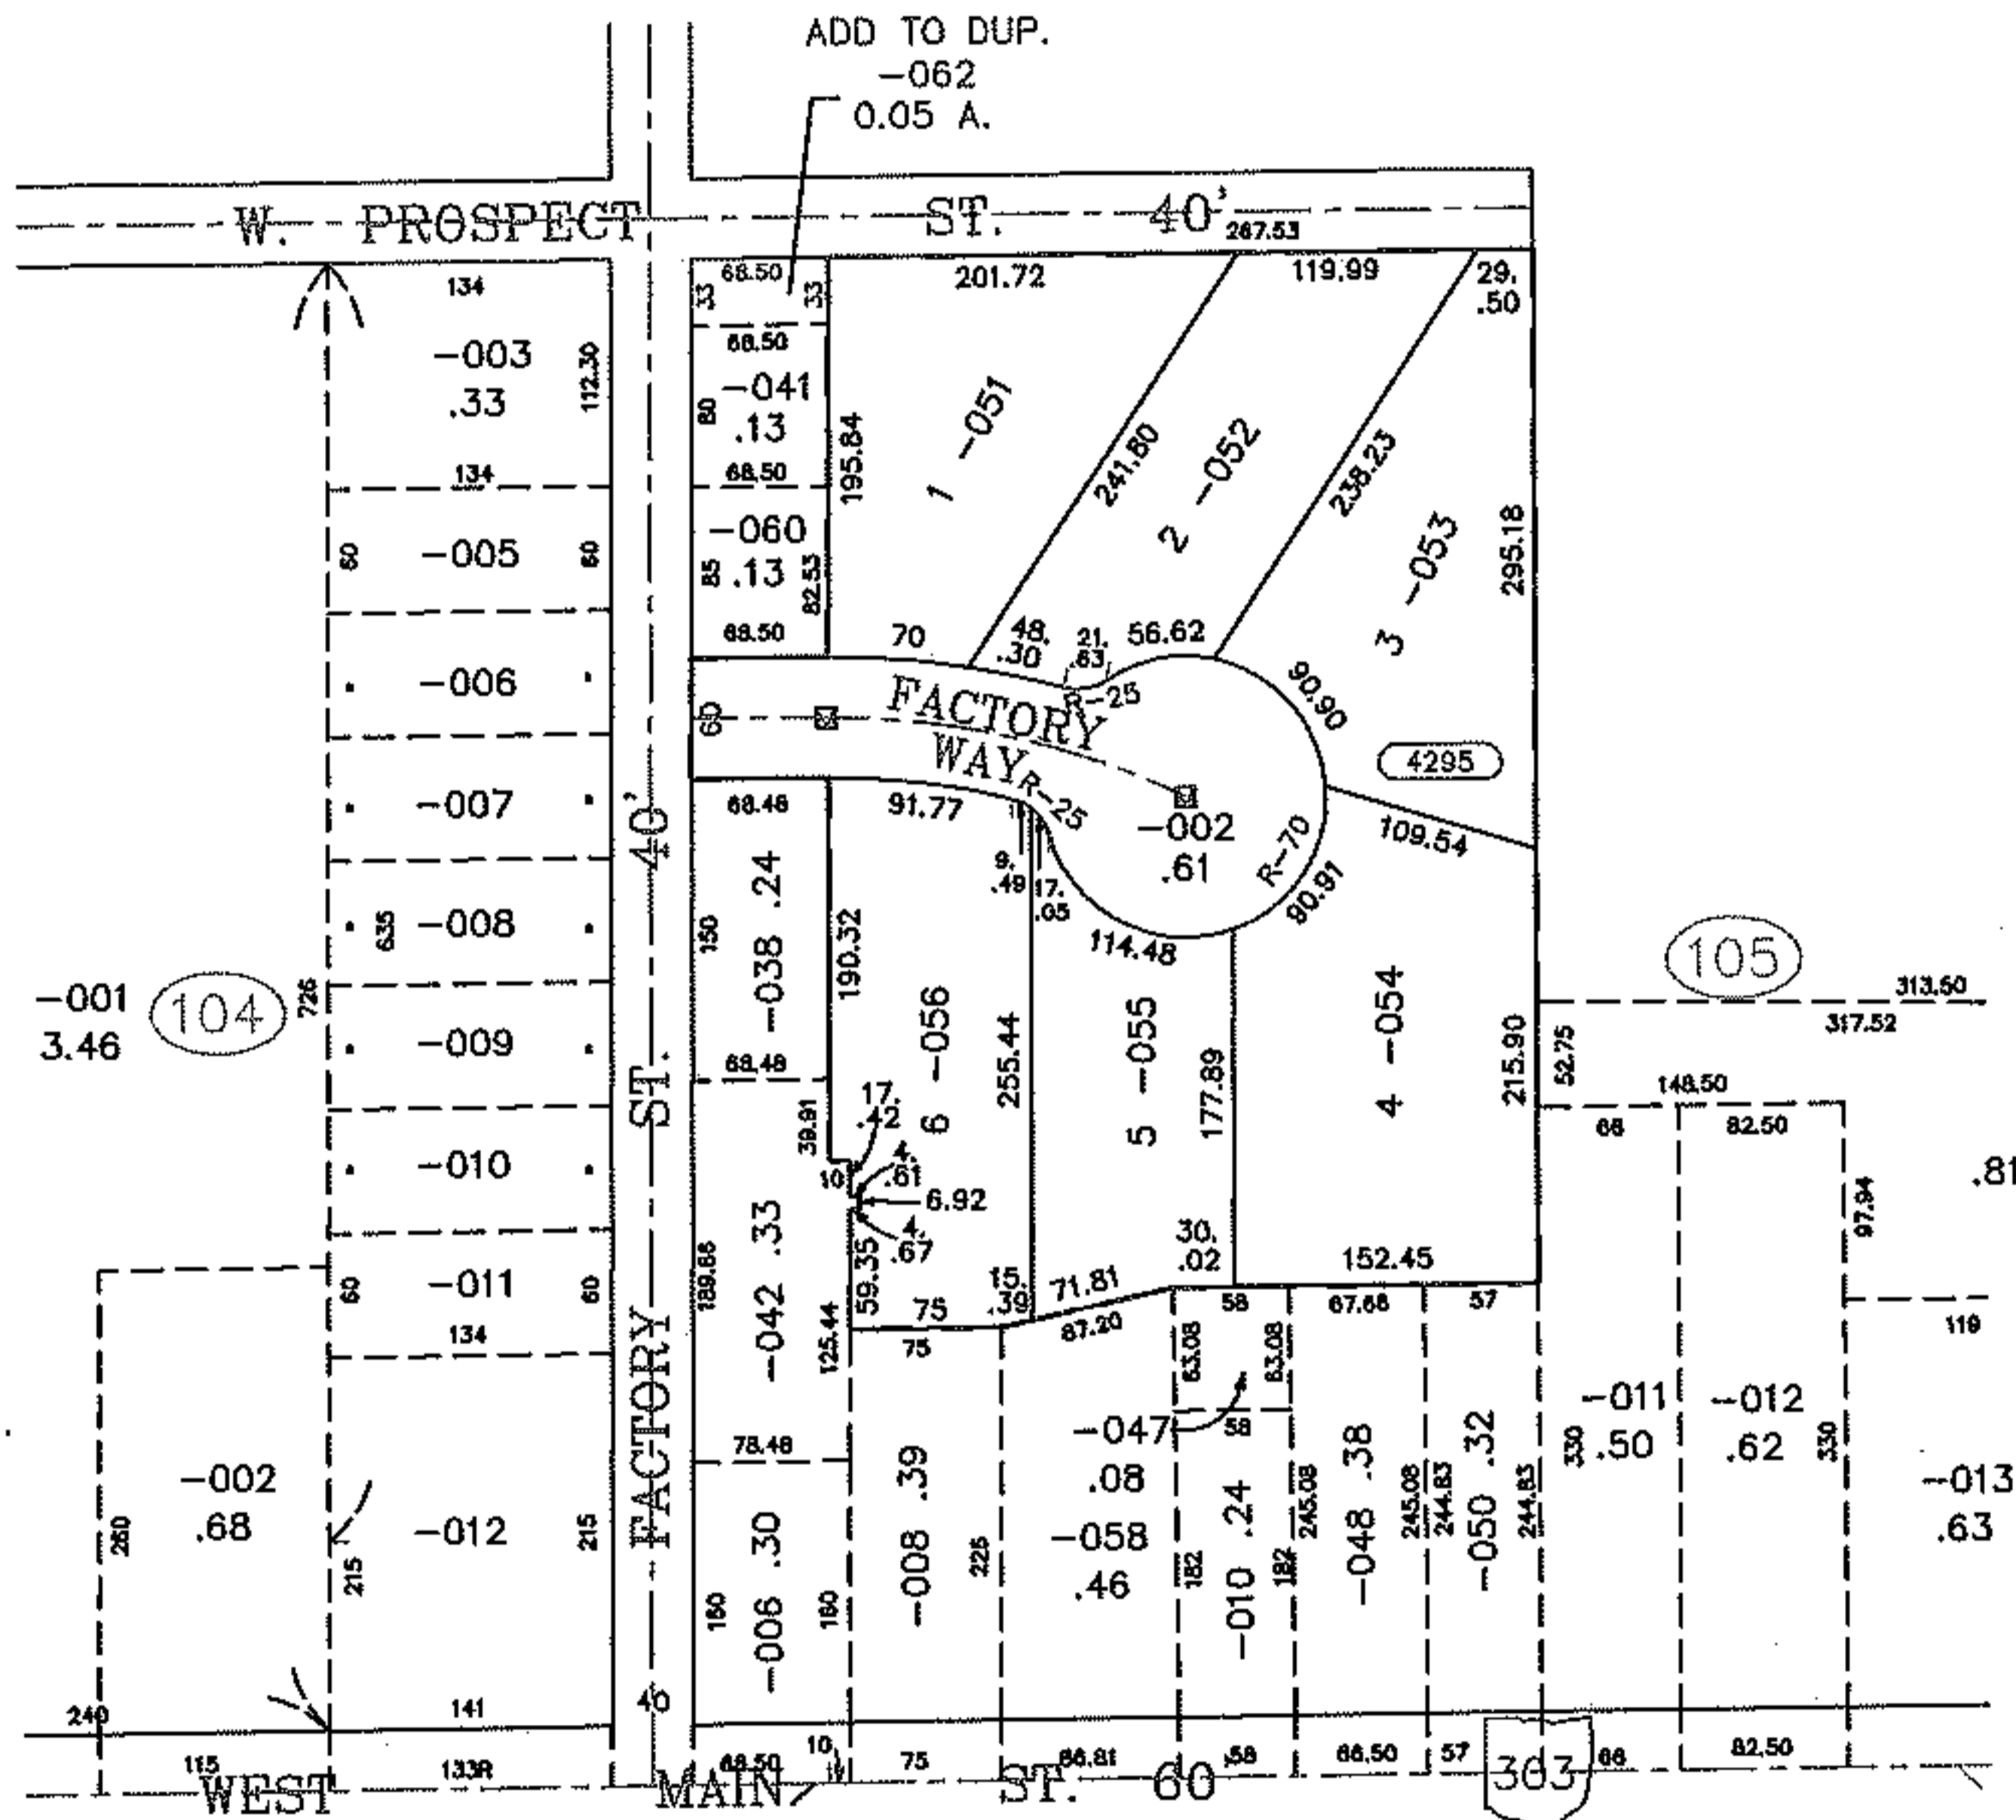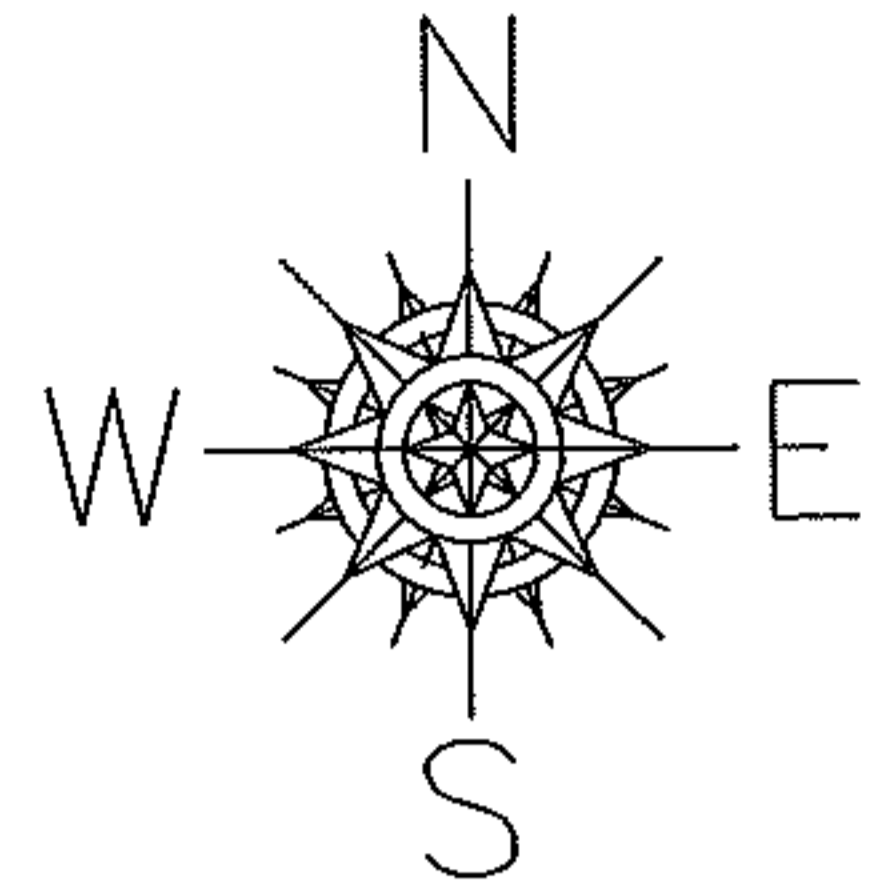

## SPLITS/DEEDS PROCESSED

LORAIN COUNTY TAX MAP DEPARTMENT  
226 MIDDLE AVE. ELYRIA, OHIO

SURVEYED BY: NONE

CLOSURE: NONE

MAP PAGE(S): 15-00-045-B

APPROVED BY: TJS DATE: 1/25/13

SCALE: 1"=200 PRIOR INST.: NA