

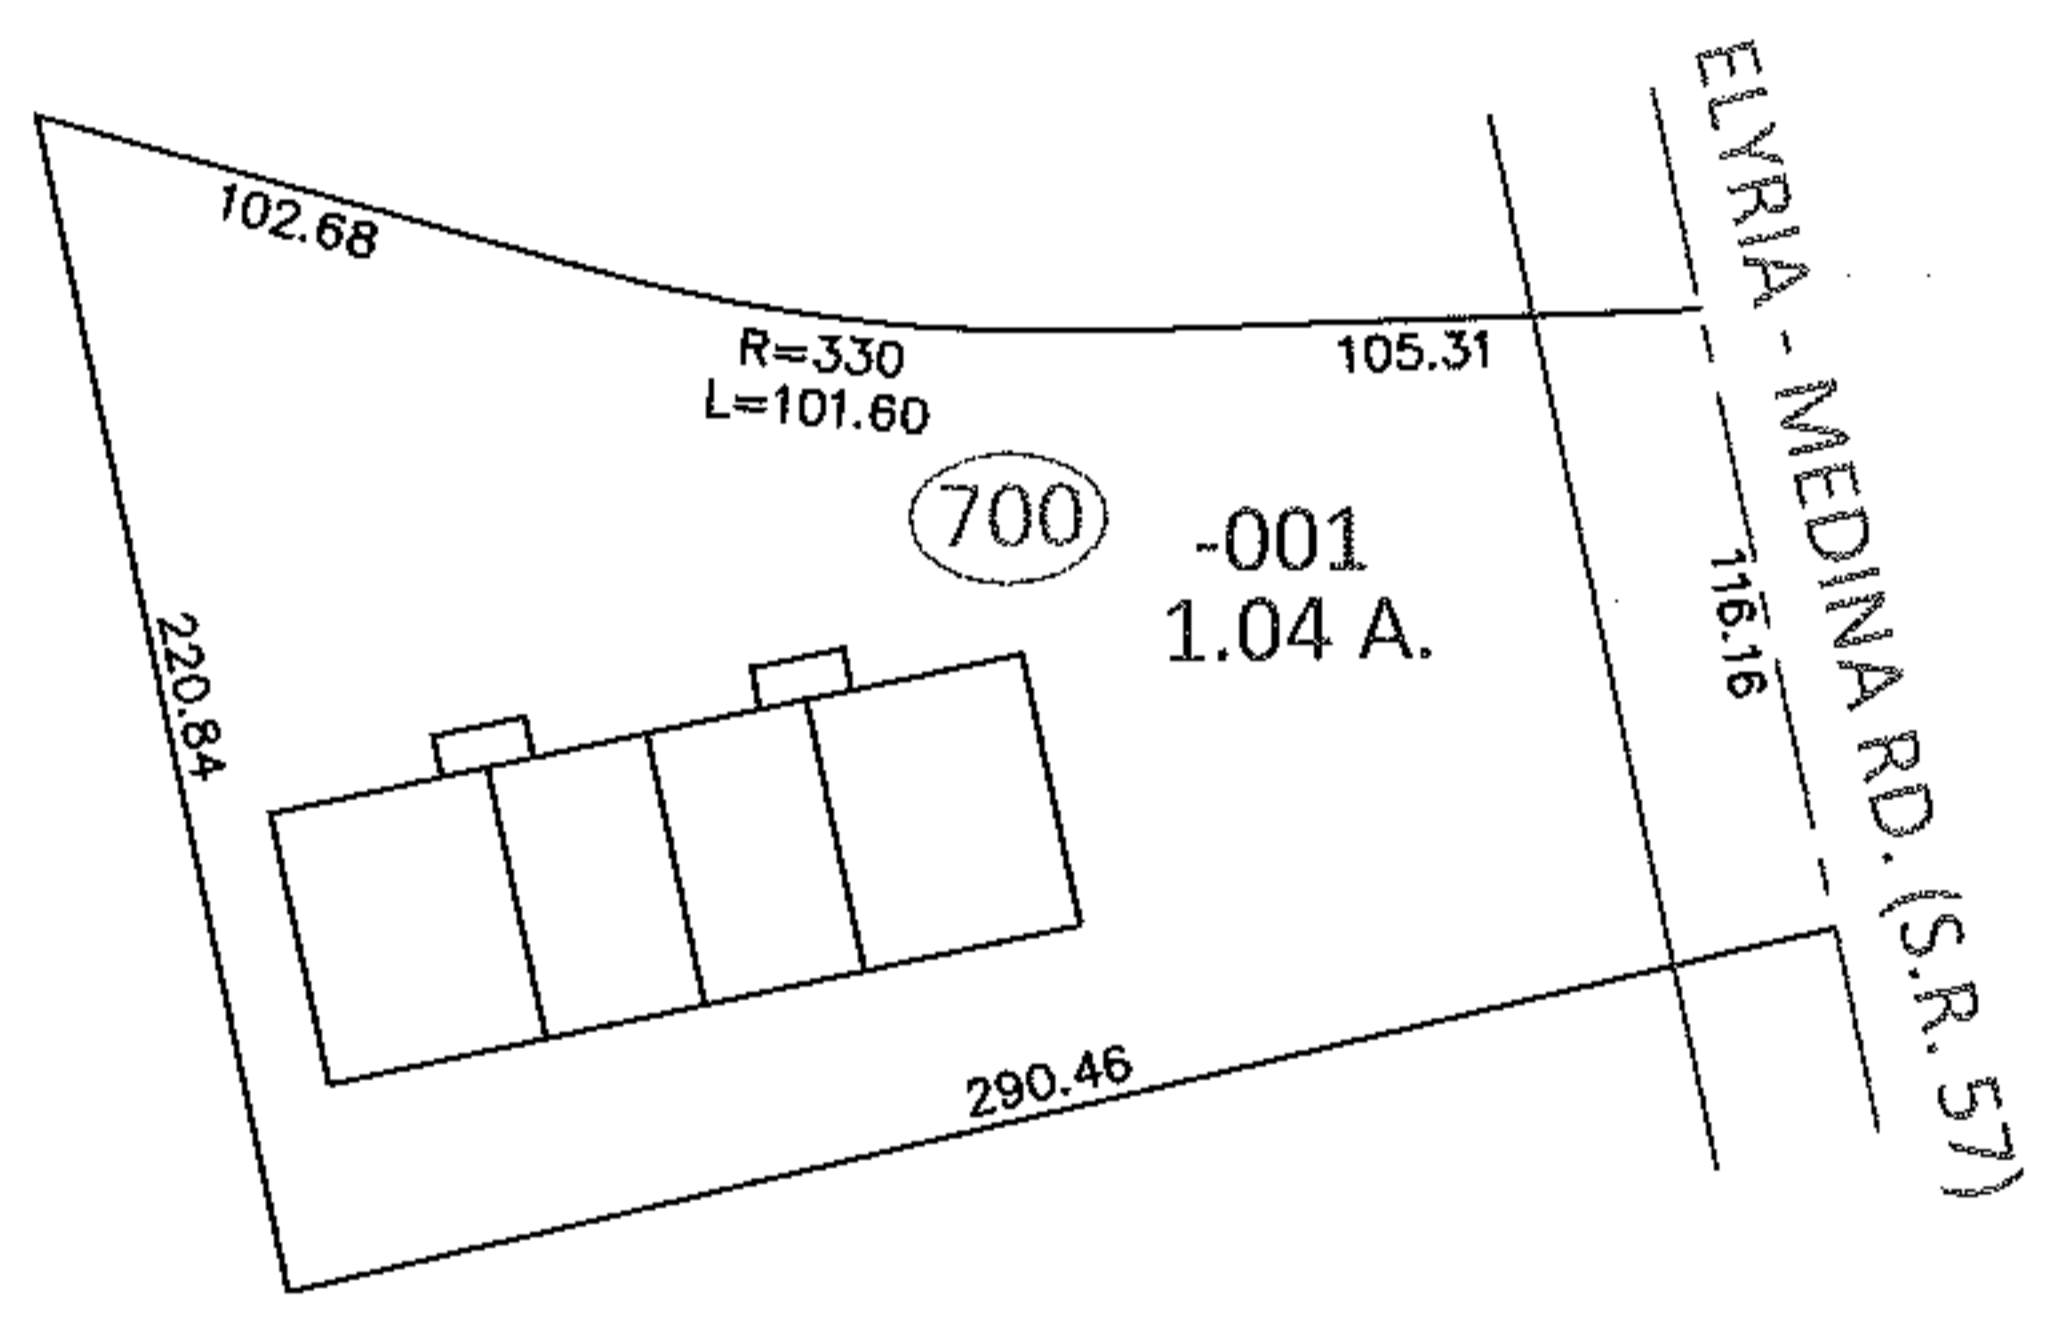


PARENT PARCEL: ADD TO DUP.  
CHILD PARCEL: 11-00-100-700-001  
STARTING POINT: \_\_\_\_\_

13-02674-X

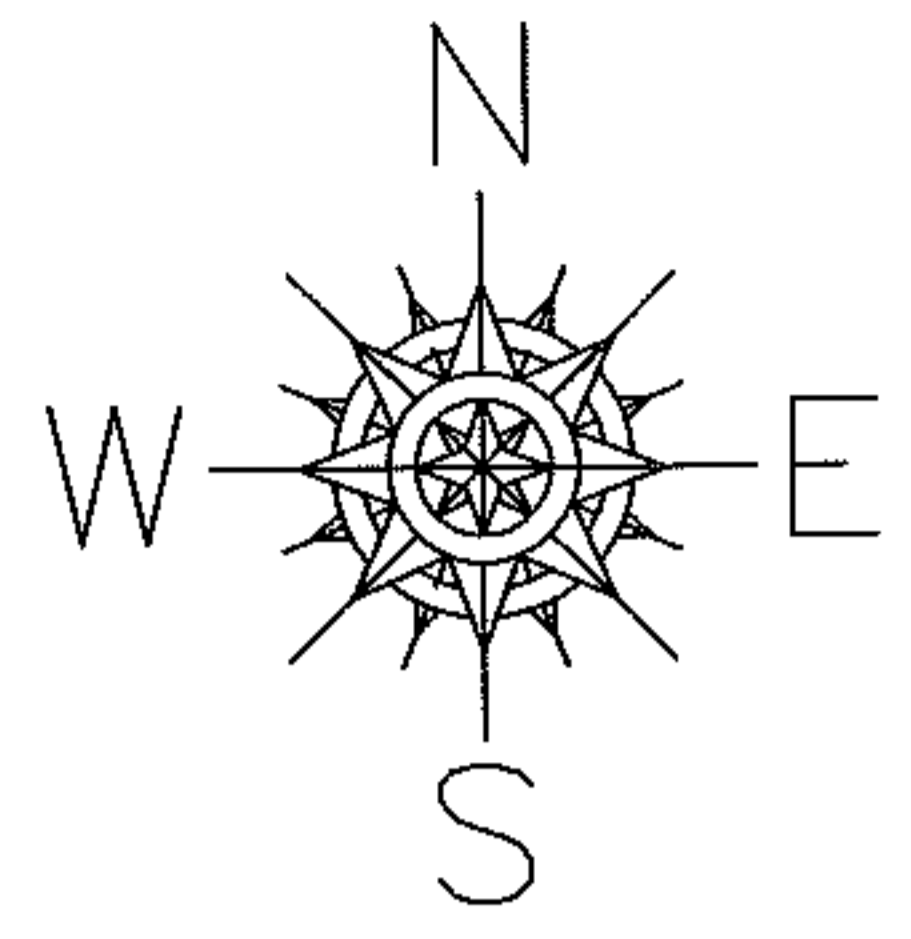

ADD TO DUP.  
COMMON AREA OF  
VILLAGE GREEN PROFESSIONAL BUILDING CONDO  
11-00-100-700-001  
1.04 A.  
PER PLAT VOL.54 PG.29

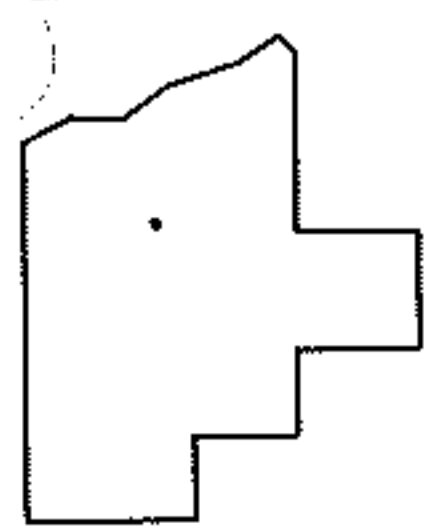

SPLITS/DEEDS PROCESSED  
LORAIN COUNTY TAX MAP DEPARTMENT  
226 MIDDLE AVE. ELYRIA, OHIO

SURVEYED BY: DAVID L. ELWELL  
CLOSURE: .01:10,000  
MAP PAGE(S): 11-00-100-B-1  
APPROVED BY: RRM DATE: 2-27-13  
SCALE: 1"= 100 PRIOR INST.: PV 54/29