

PARENT PARCEL: ADD TO DUPLICATE

CHILD PARCEL: 03-00-103-108-024 & -025

STARTING POINT: XXXXXX

13-02691-V

STREET VACATION

ORD. #38-10

ADD TO DUPLICATE



03-00-103-108-024

0.02 A.

&

03-00-103-108-025

0.02 A.

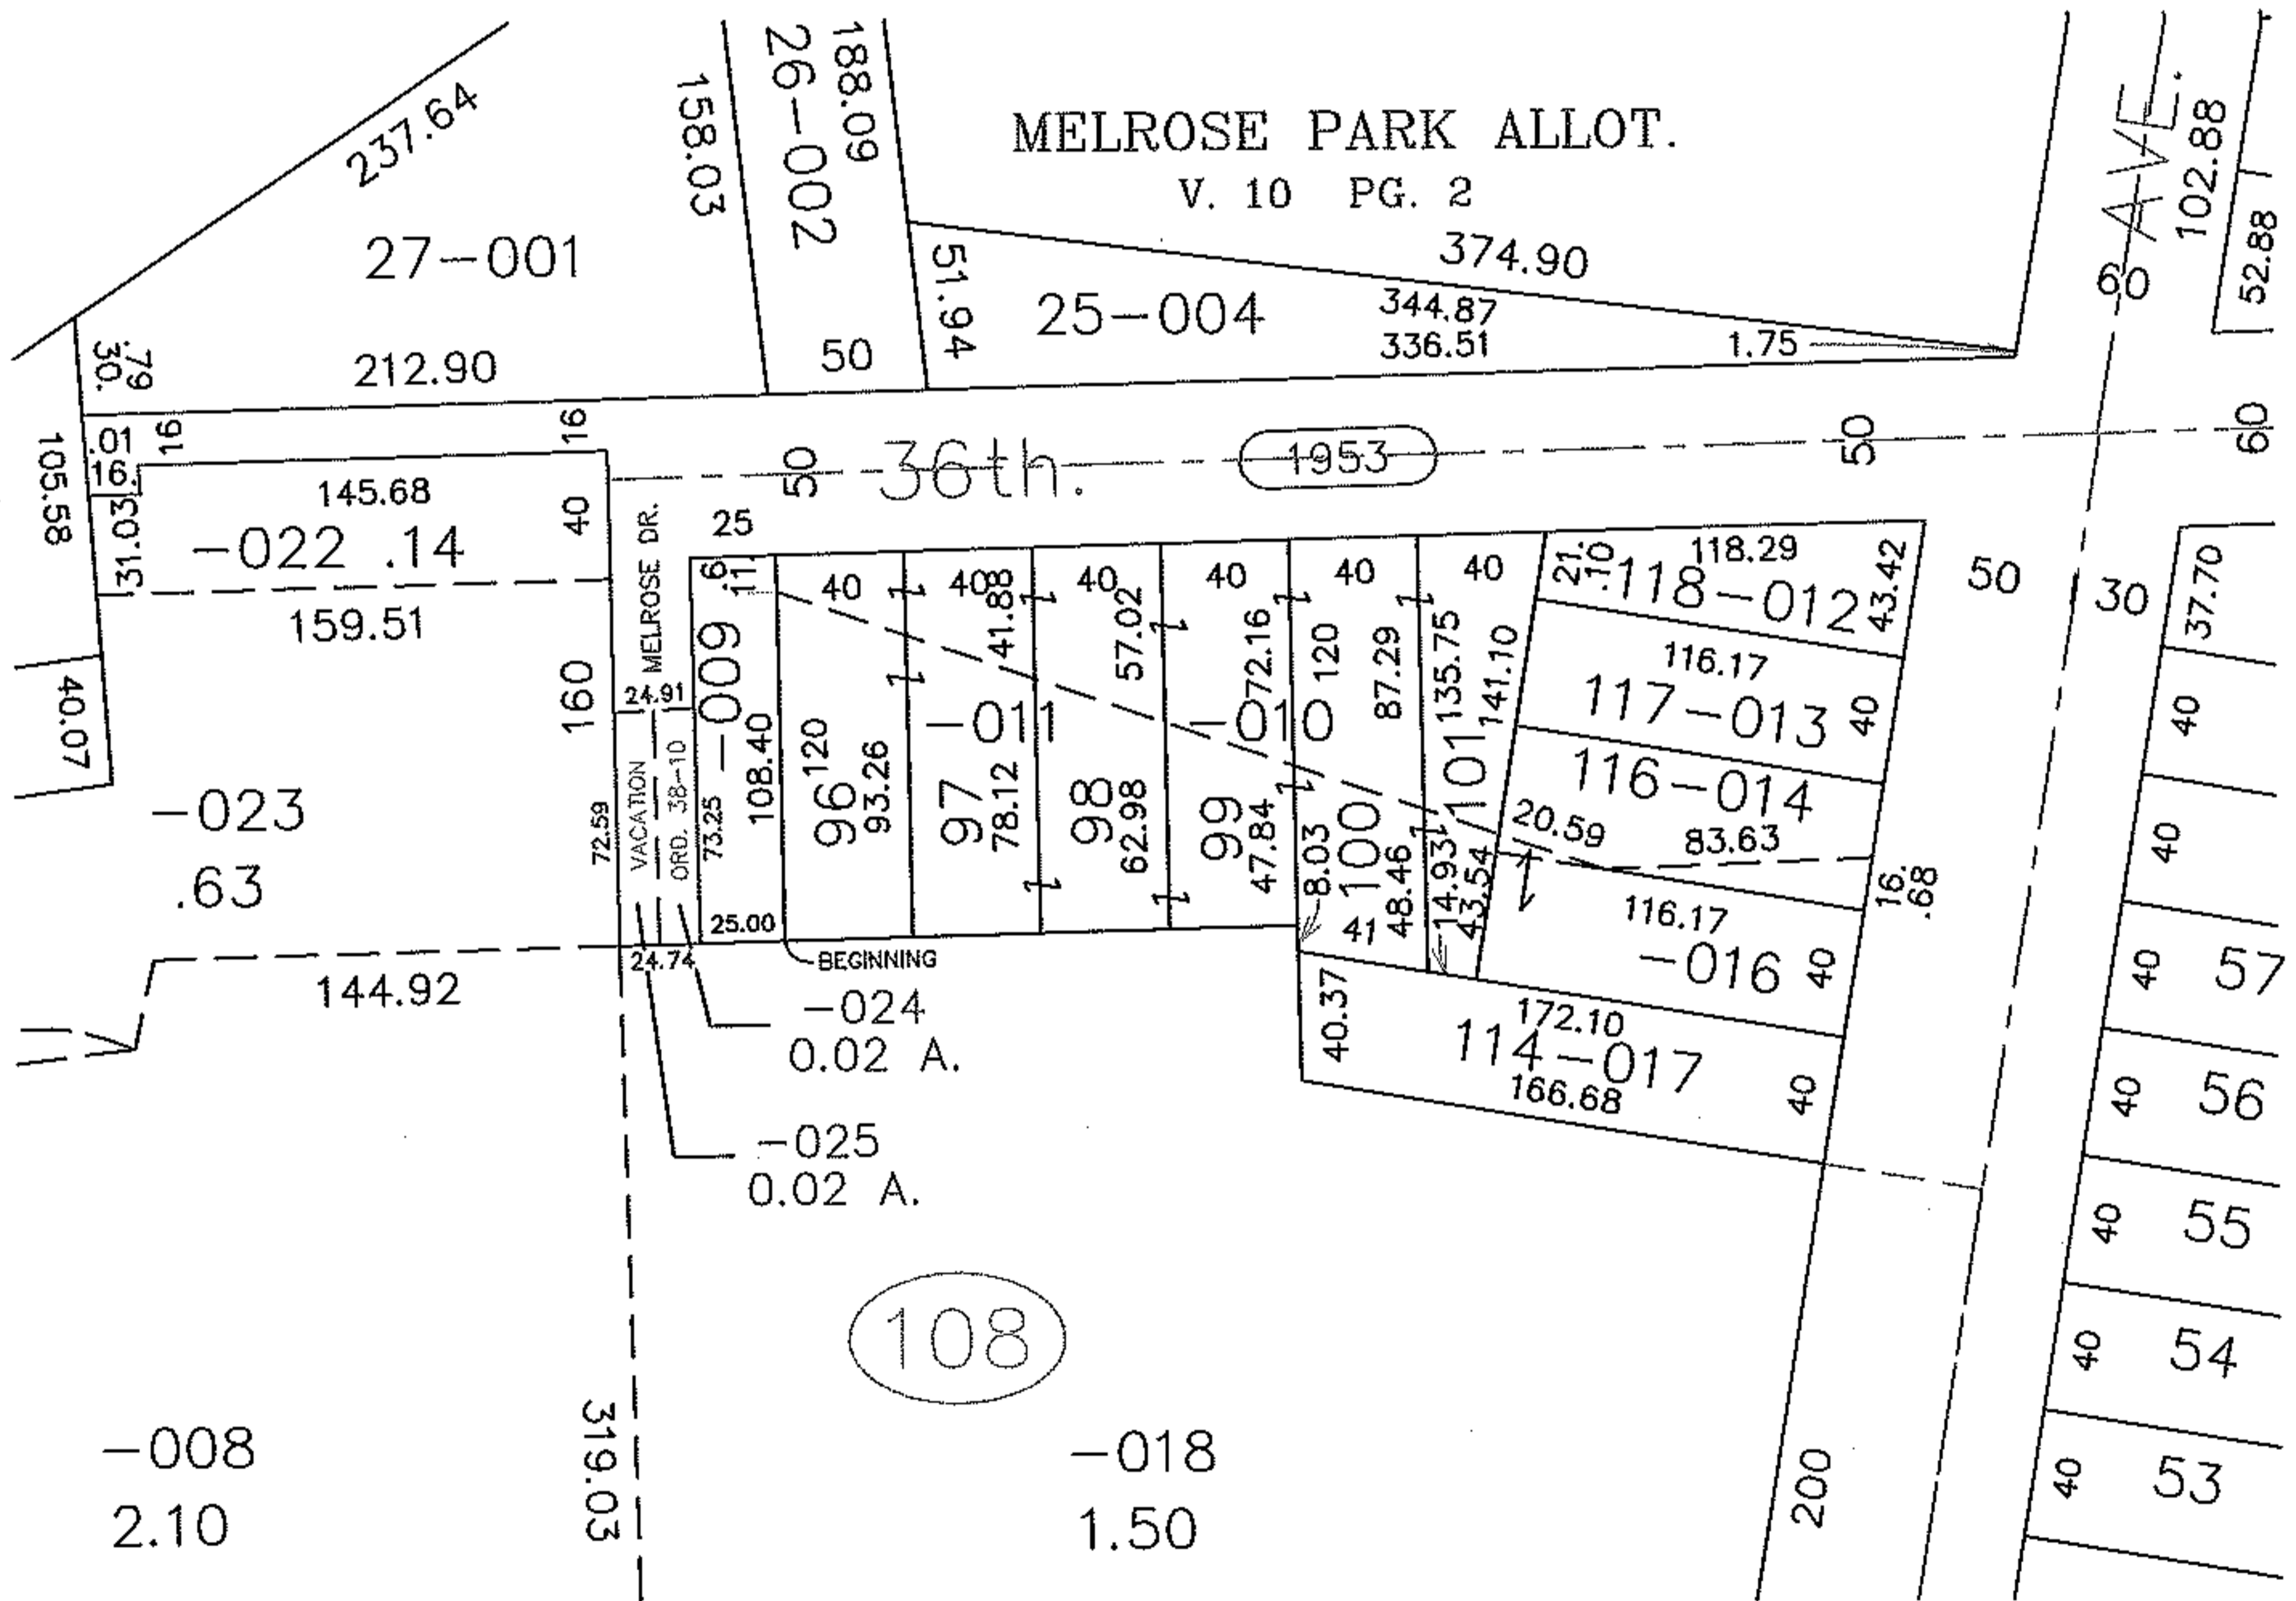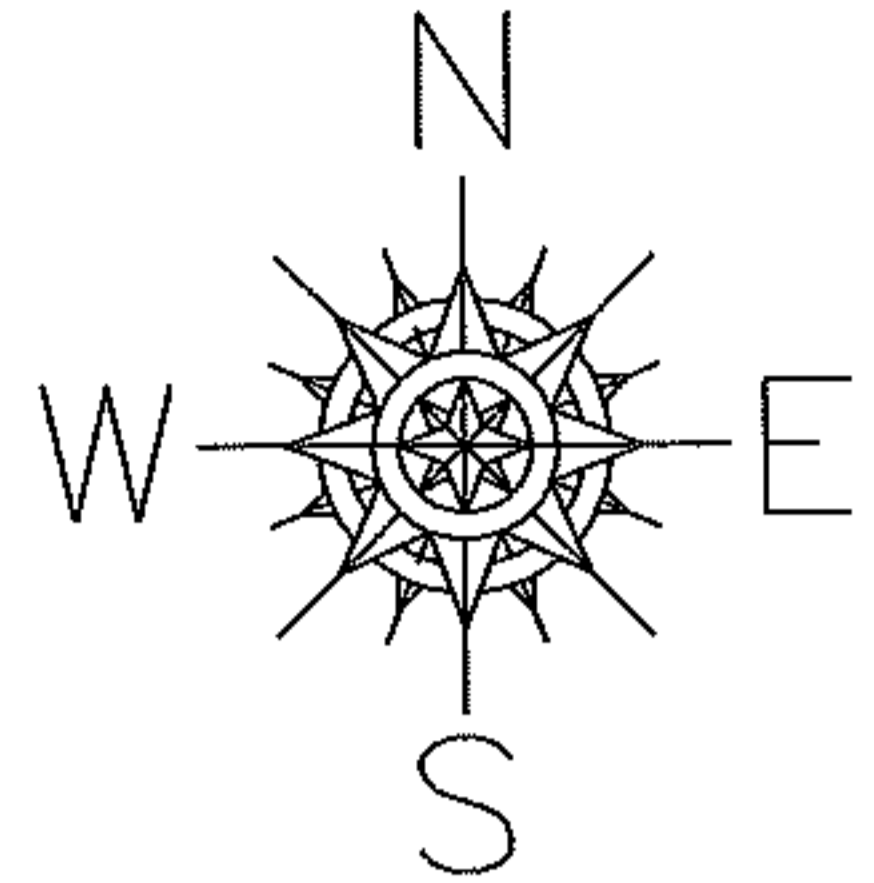

SPLITS/DEEDS PROCESSED

LORAIN COUNTY TAX MAP DEPARTMENT  
226 MIDDLE AVE. ELYRIA, OHIO

SURVEYED BY: K. E. McCARTNEY

CLOSURE: 0.01 : 10.000

MAP PAGE(S): 3-00-103-A

APPROVED BY: TJS DATE: 3/19/13

SCALE: 1" = 100 PRIOR INSTRUMENT: PV. 10 PG. 2