



PARENT PARCEL: ADD TO DUPLICATE

CHILD PARCEL: 02-02-017-104-032 & -033 & 02-02-017-105-025 & -026

13-02694-V

STARTING POINT:

STREET VACATION  
ADD TO DUPLICATE

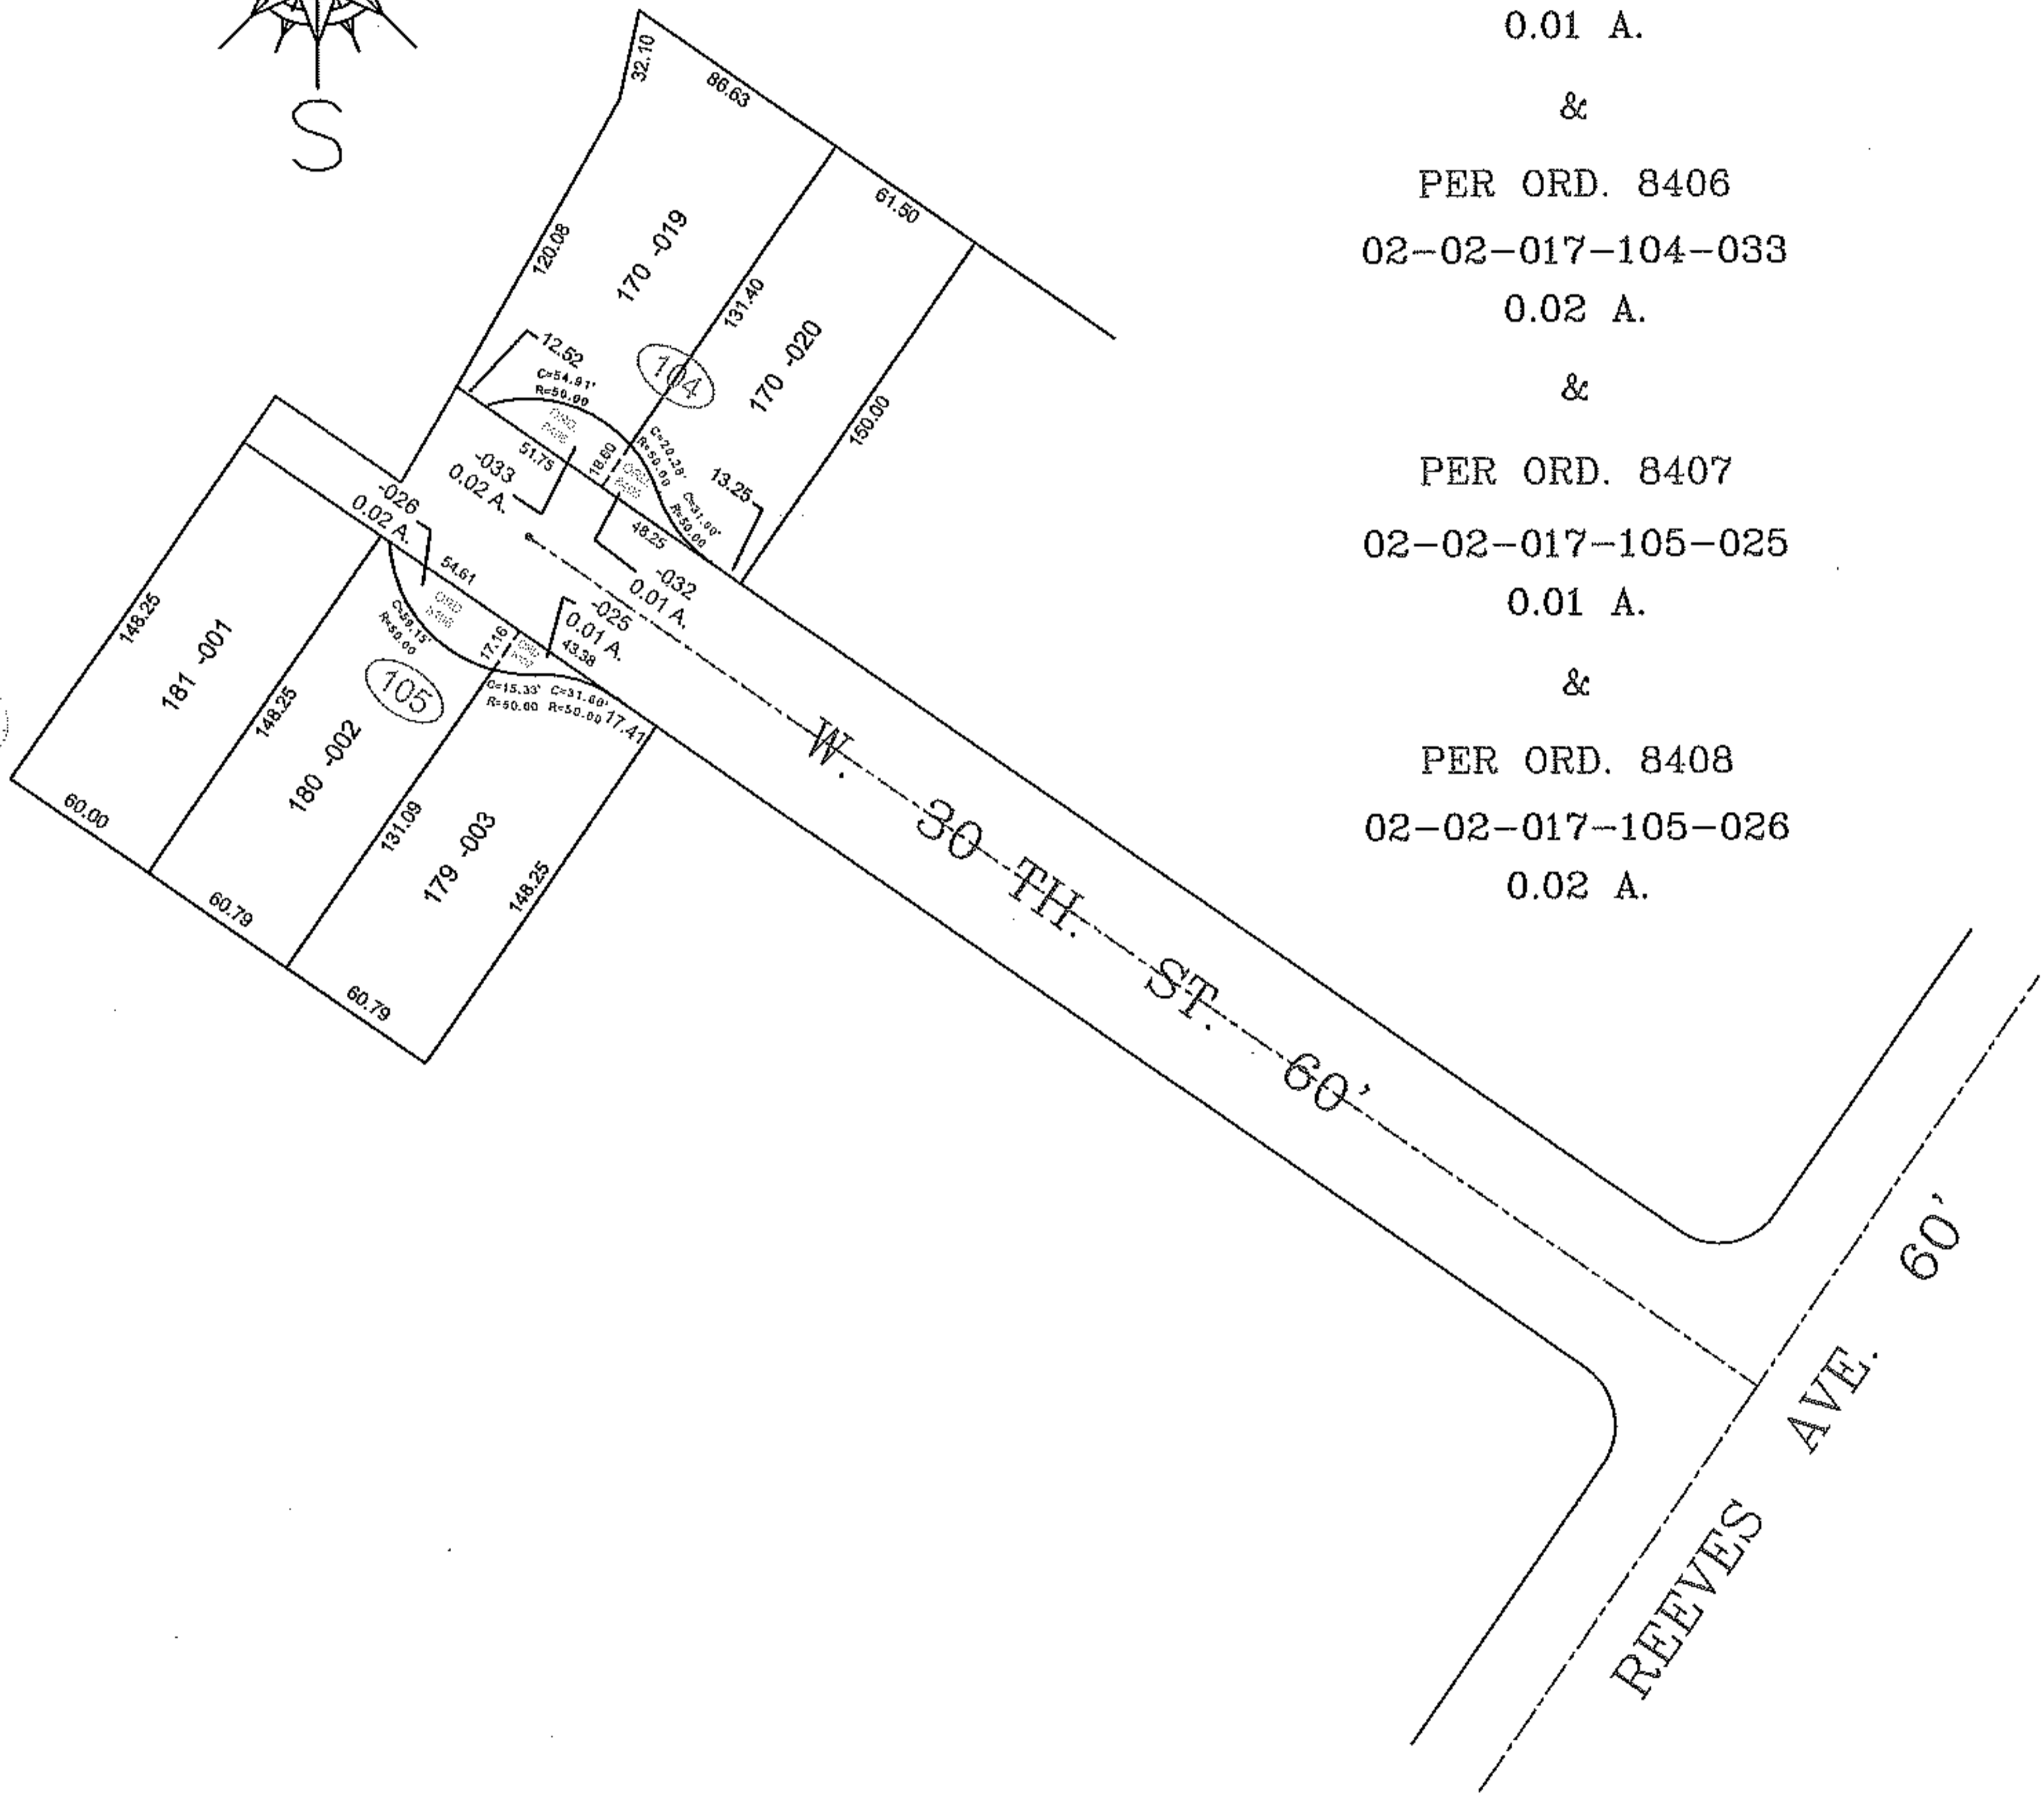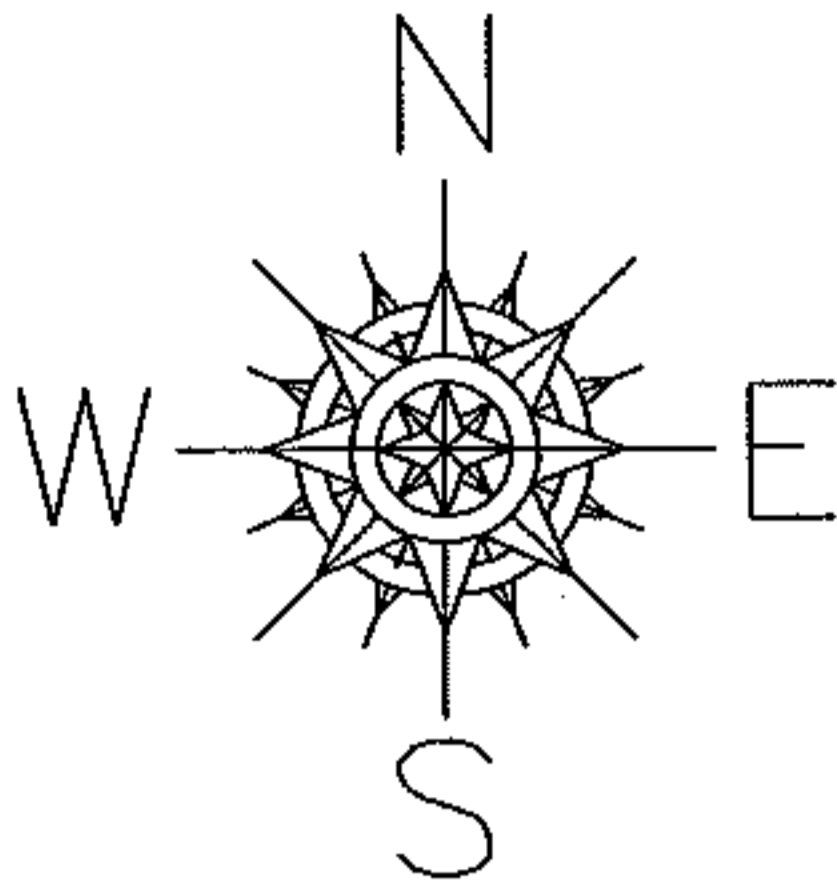

PER ORD. 8405  
02-02-017-104-032  
0.01 A.  
&  
PER ORD. 8406  
02-02-017-104-033  
0.02 A.  
&  
PER ORD. 8407  
02-02-017-105-025  
0.01 A.  
&  
PER ORD. 8408  
02-02-017-105-026  
0.02 A.

SPLITS/DEEDS PROCESSED

LORAIN COUNTY TAX MAP DEPARTMENT  
226 MIDDLE AVE. ELYRIA, OHIO

SURVEYED BY: NONE  
CLOSURE: 0.01 : 10.000  
MAP PAGE(S): 02-02-017-A  
APPROVED BY: TJS DATE: 3/27/13  
SCALE: 1" = 100 PRIOR INSTRUMENT: DV XXXX/XXX