
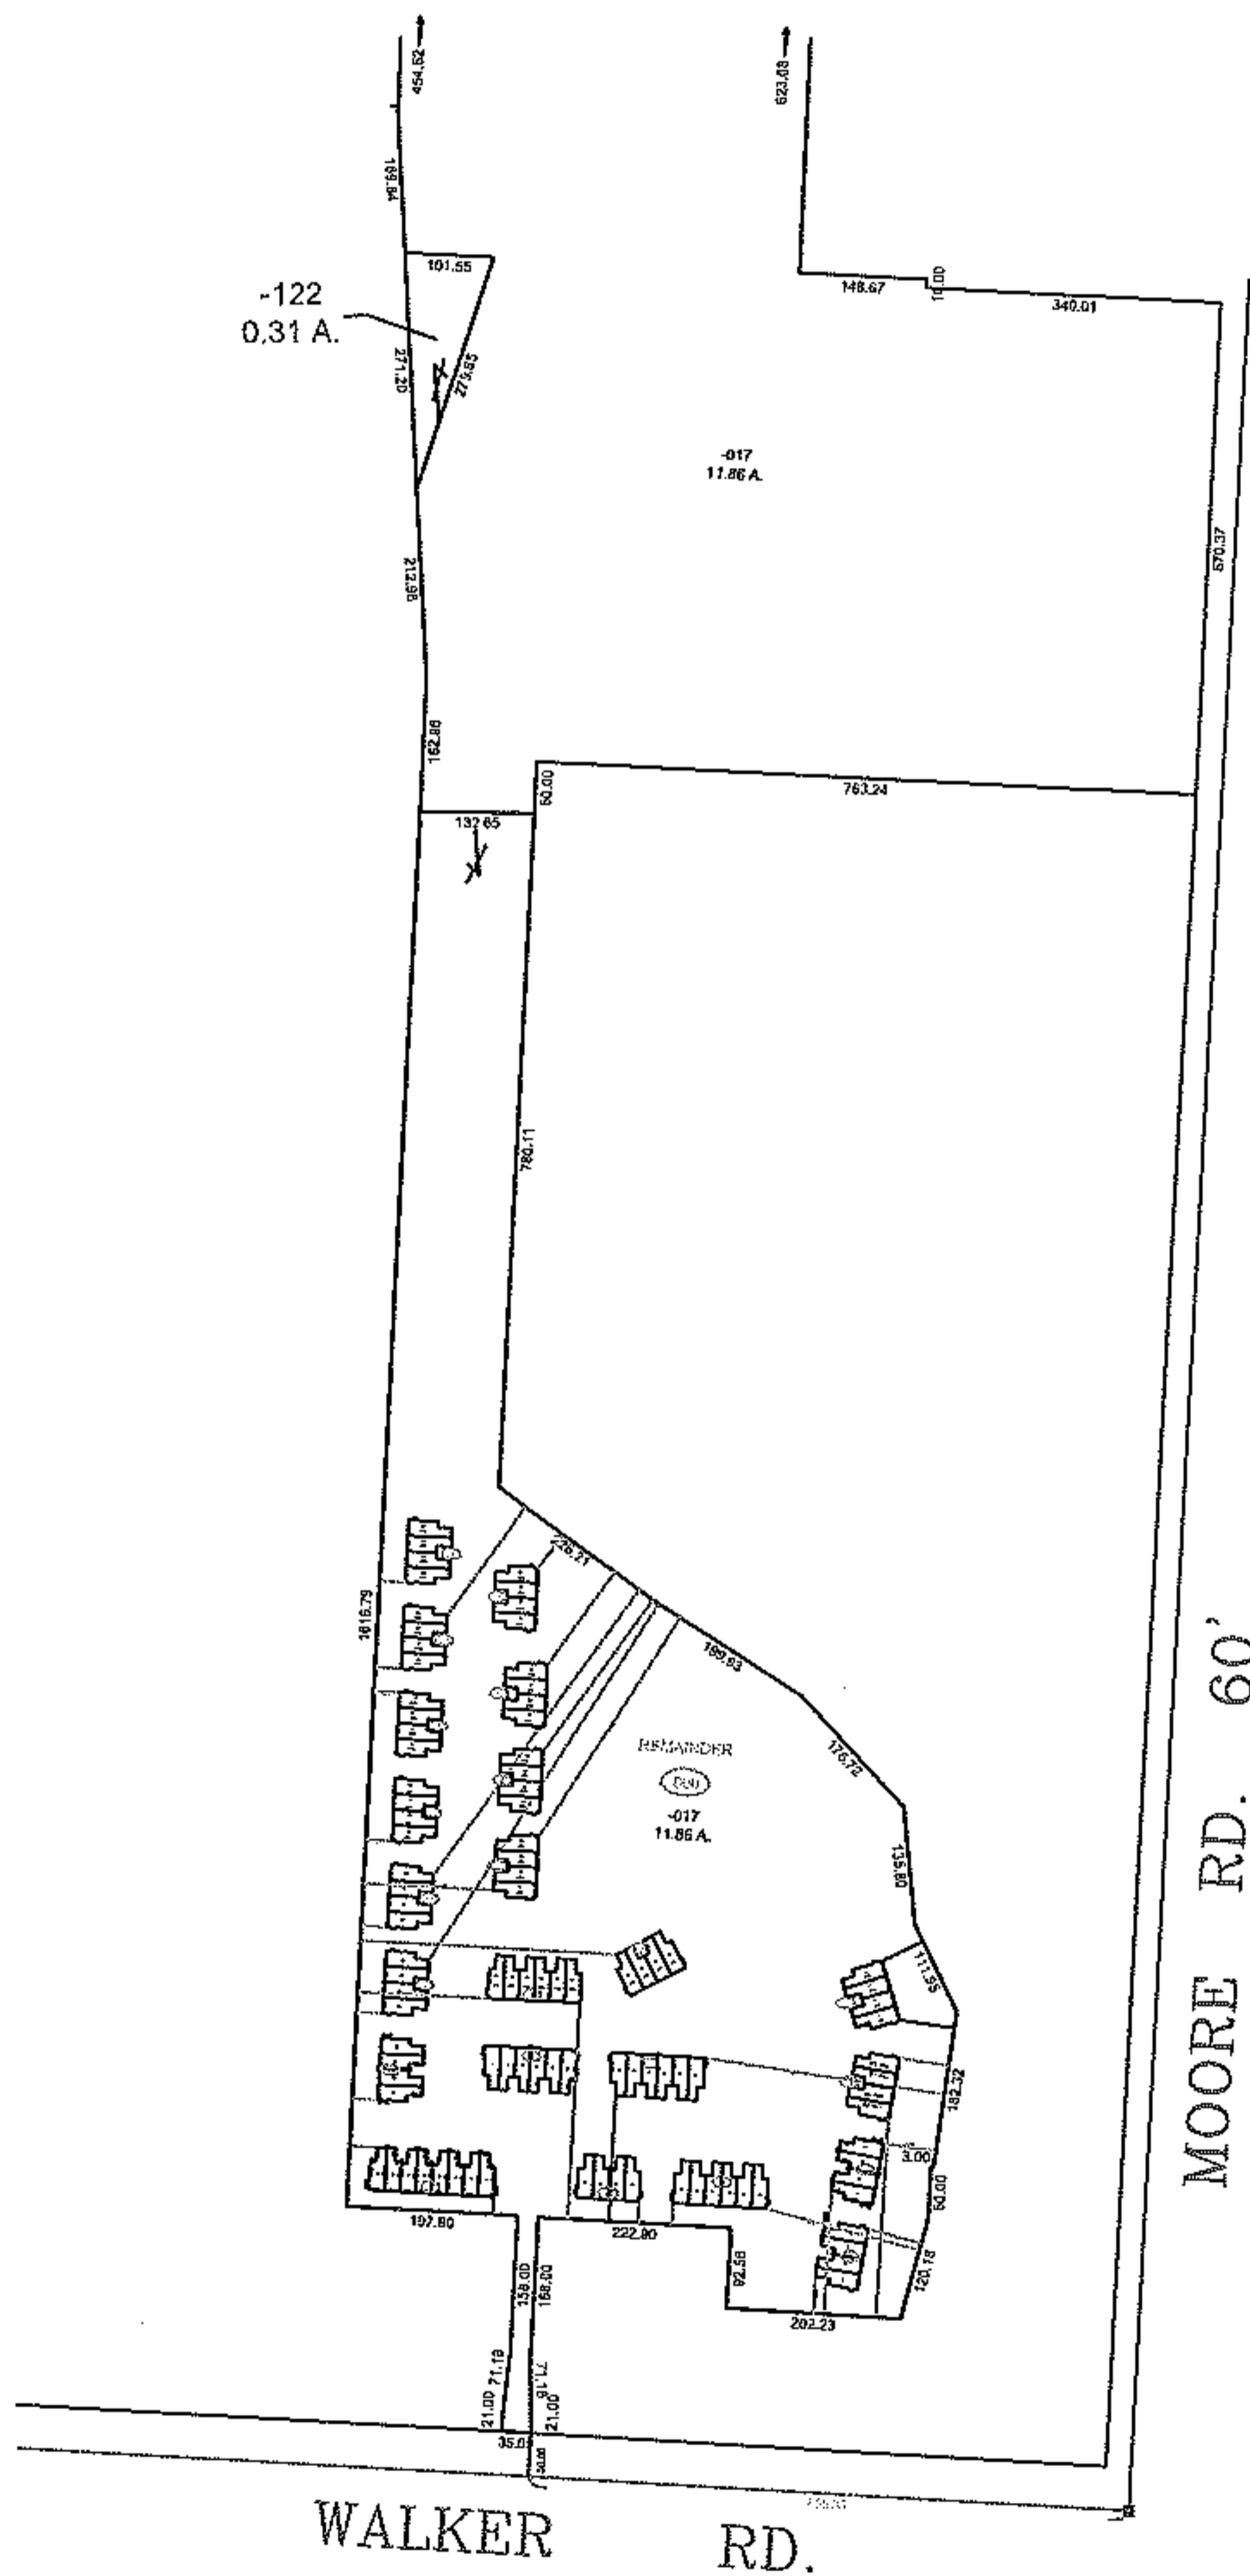


PARENT PARCEL: ADD TO DUPLICATE

CHILD PARCEL: 04-00-006-135-122

STARTING POINT: XXXXXX

13-02706-A

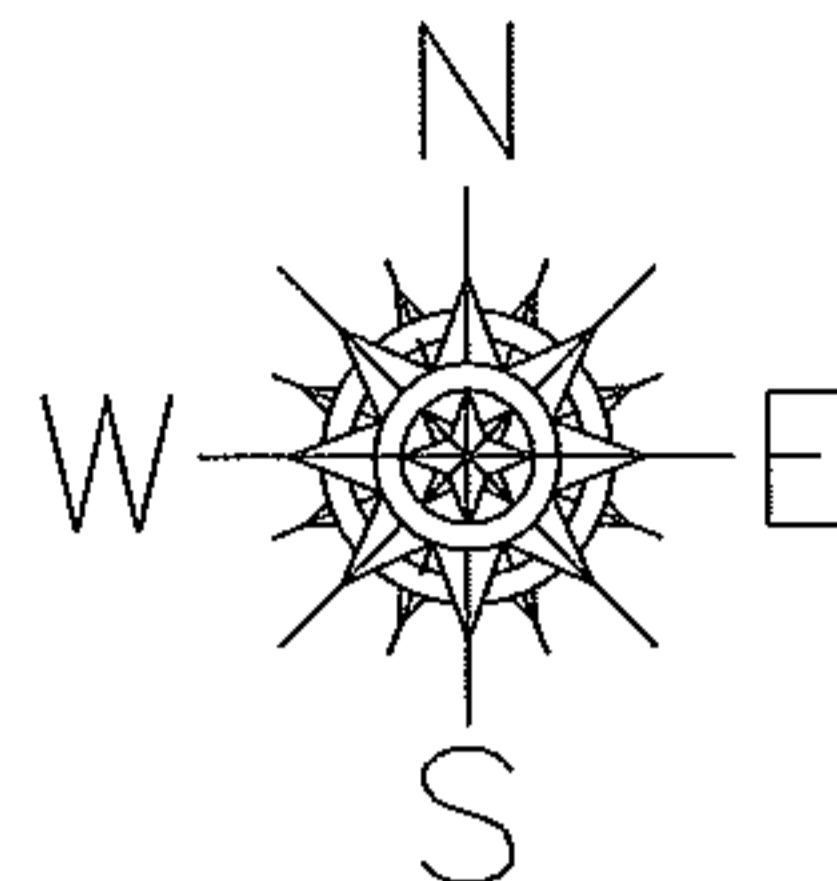

ADD TO DUPLICATE

04-00-006-135-122
0.31 A.

OWNER:

PHILIP W. & AUDRE TANNER

PER DV 679/482

NEVER DEEDED OUT

SPLITS/DEEDS PROCESSED

LORAIN COUNTY TAX MAP DEPARTMENT
226 MIDDLE AVE. ELYRIA, OHIO

SURVEYED BY: NONE

CLOSURE: NONE

MAP PAGE(S): 4-00-006-H

APPROVED BY: TJS DATE: 4/22/13

SCALE: 1" = 400 PRIOR INSTRUMENT: DV 679/482