

RASTER




PARENT PARCEL: 04-00-018-130-013

CHILD PARCEL: 04-00-018-640-001

09-02719

STARTING POINT: INT NORTH LINE OF LAKE RD AND W LINE OF BEACHDALE DRIVE

SUBMERGED
LAND
LEASE
ADD TO DUP.

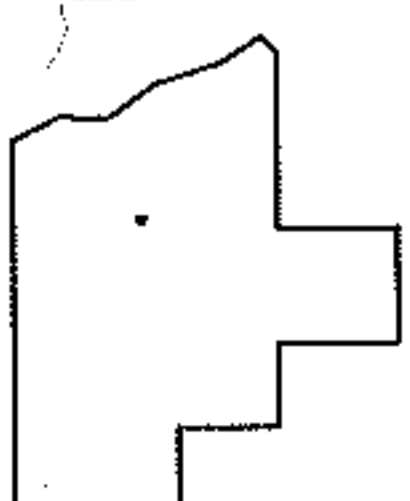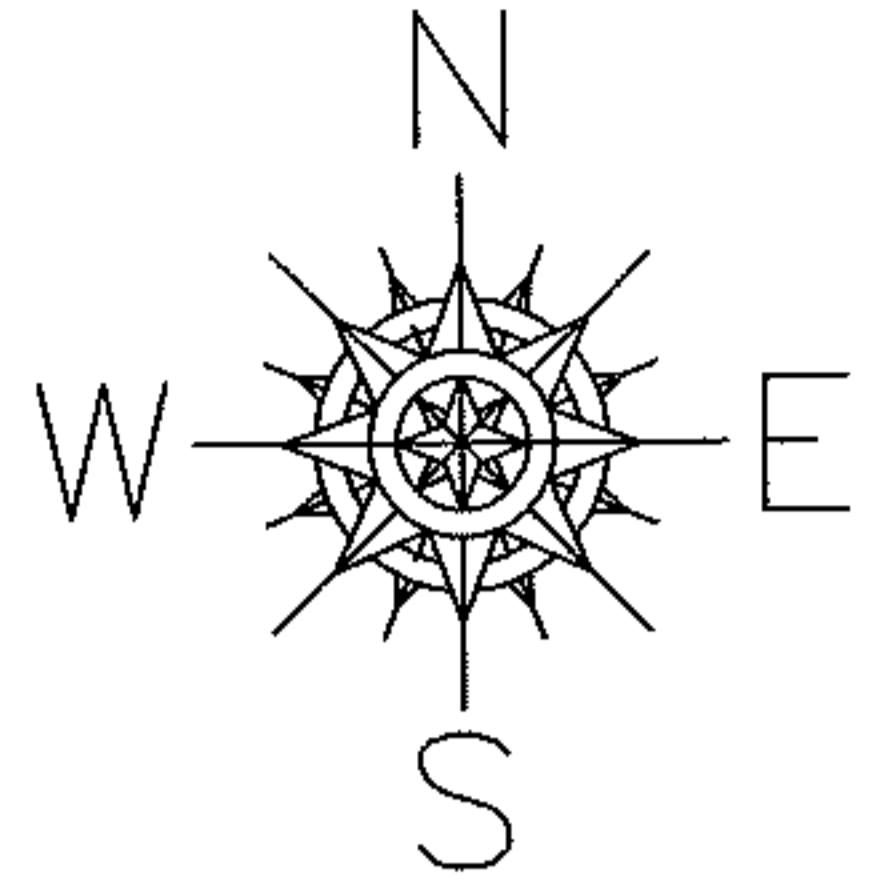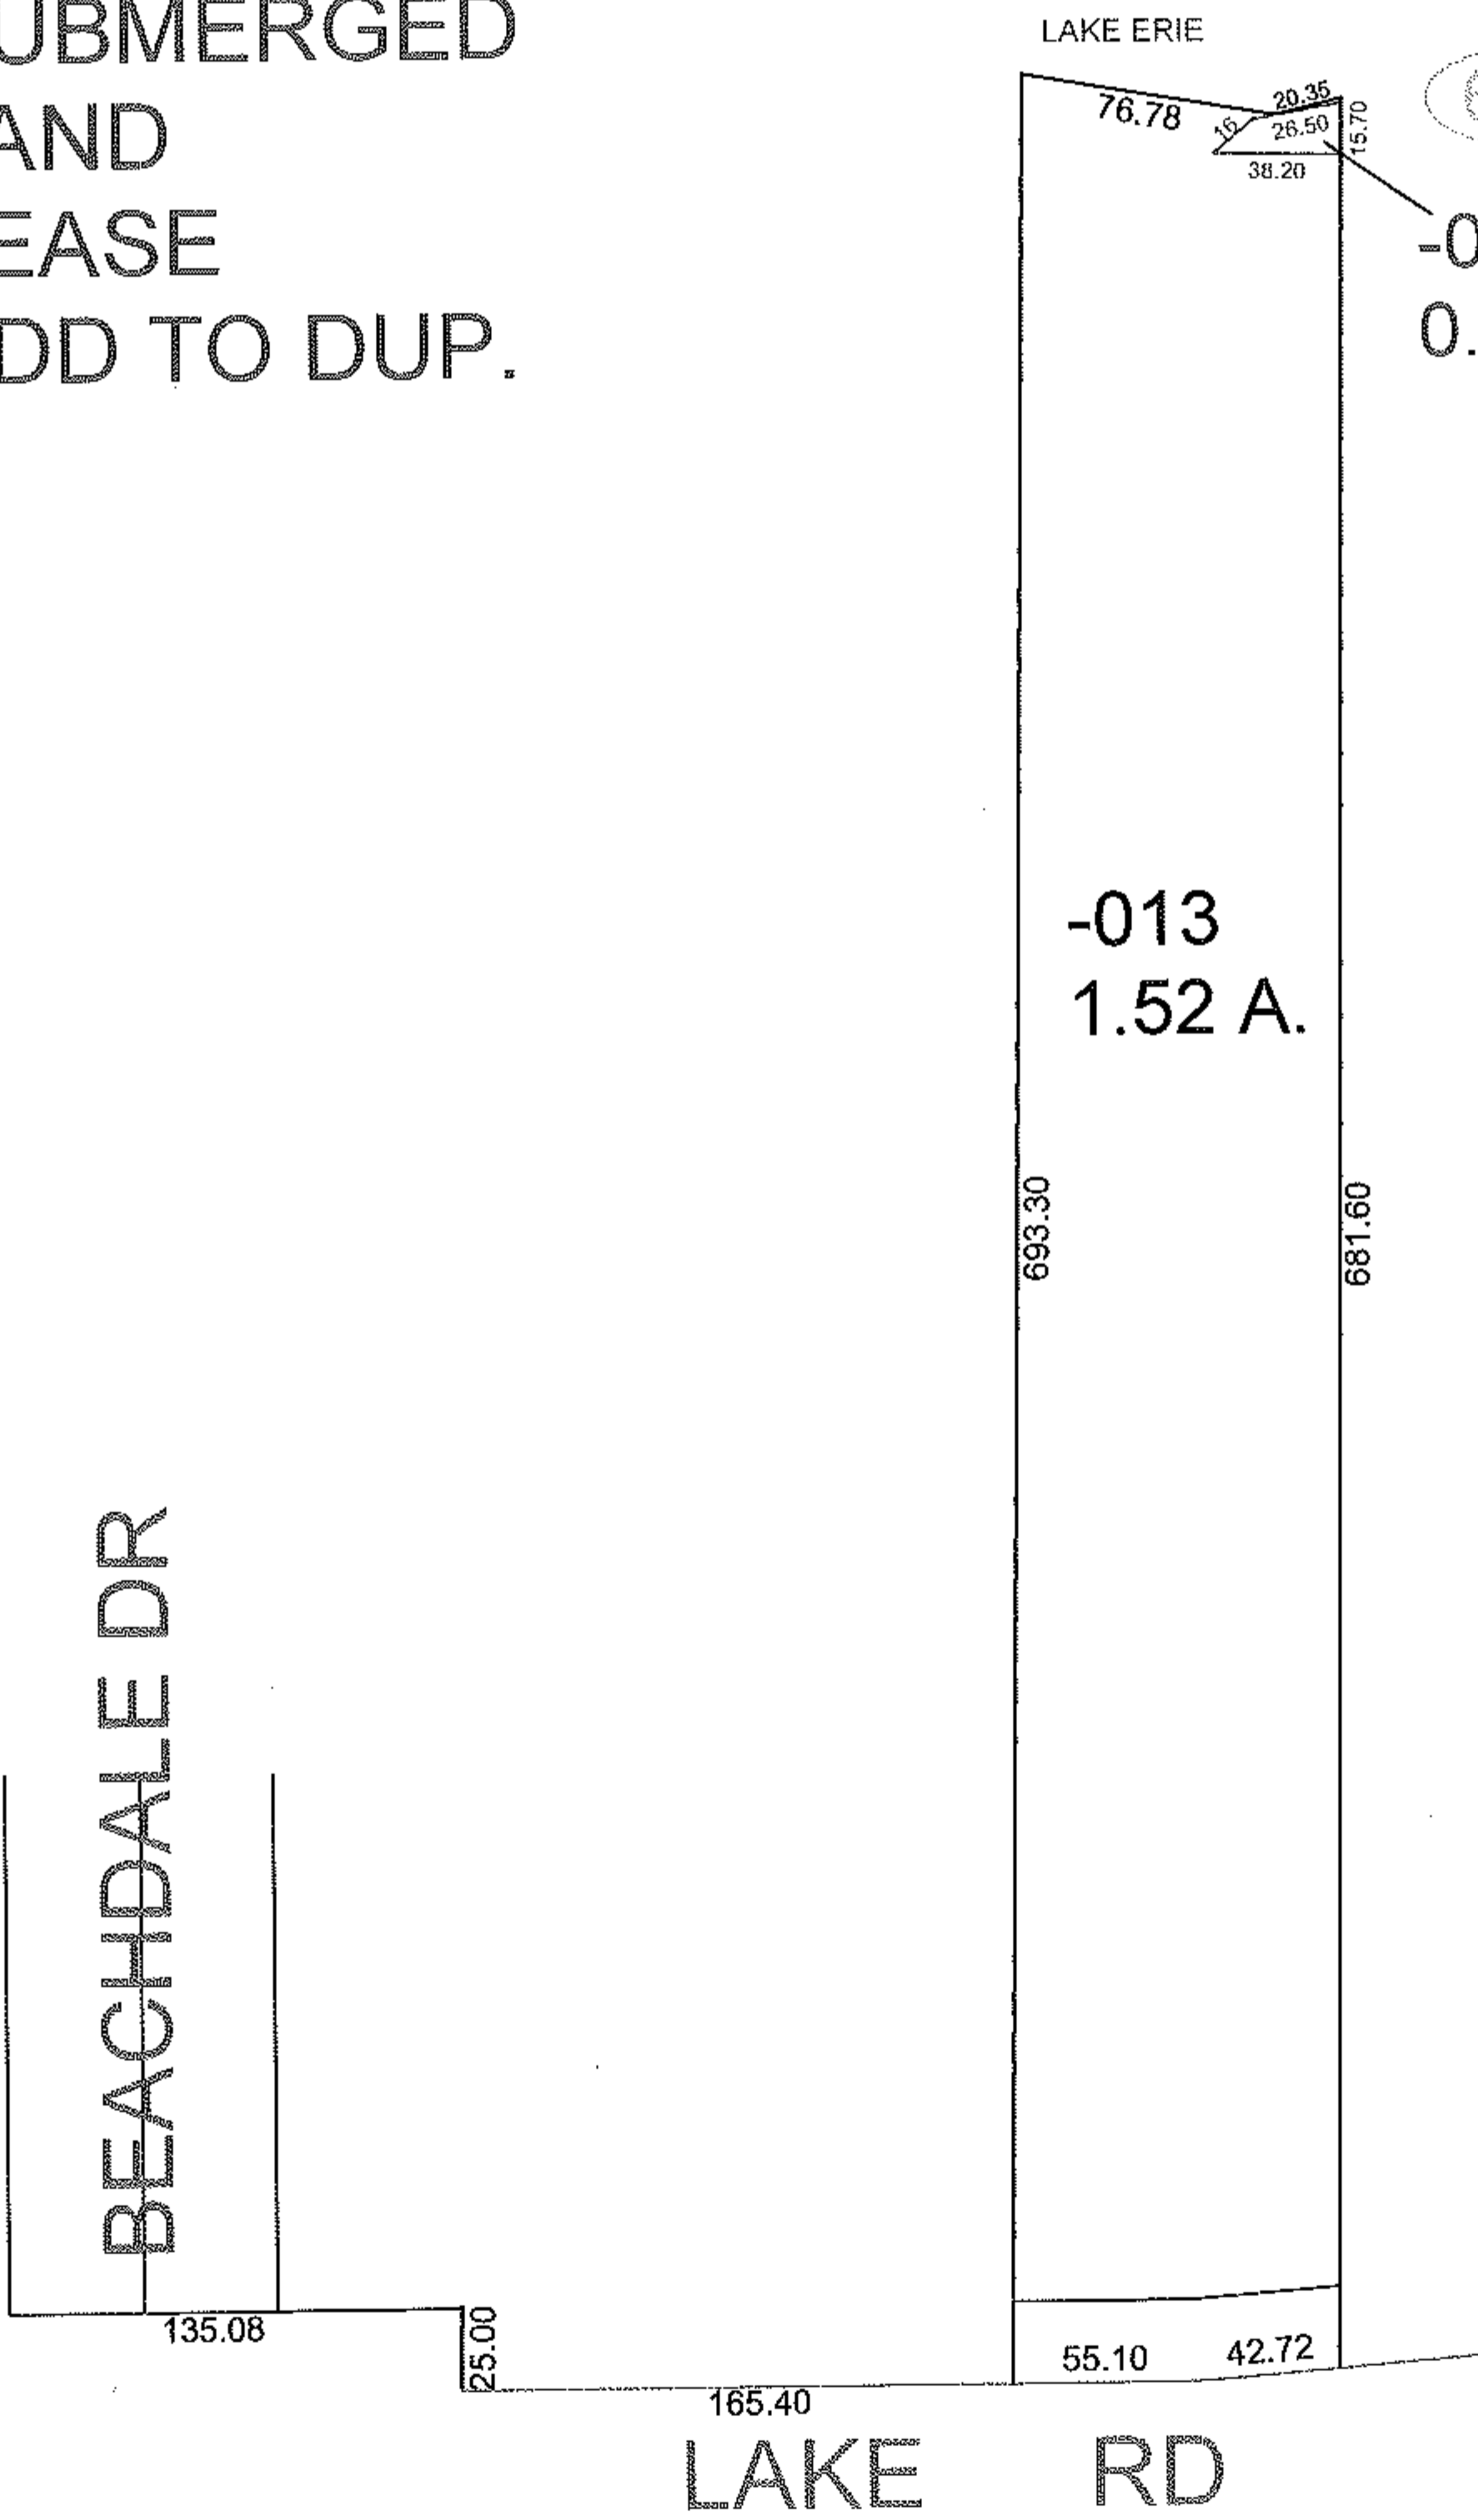

SPLITS/DEEDS PROCESSED

LORAIN COUNTY TAX MAP DEPARTMENT
226 MIDDLE AVE. ELYRIA, OHIO

SURVEYED BY: M. G. HURA

CLOSURE: 1:10,000

MAP PAGE(S): 04-00-018-C

APPROVED BY: DRH DATE: 7/15/09

SCALE: 1"= 100 PRIOR INST.: 20080237264