




RASTER

PARENT PARCEL: ADD TO DUP LAND LEASE

CHILD PARCEL: 04-00-006-640-002

STARTING POINT: CENTERLINE OF LAKE RD & WEST LINE OF AVON LAKE

09-02759

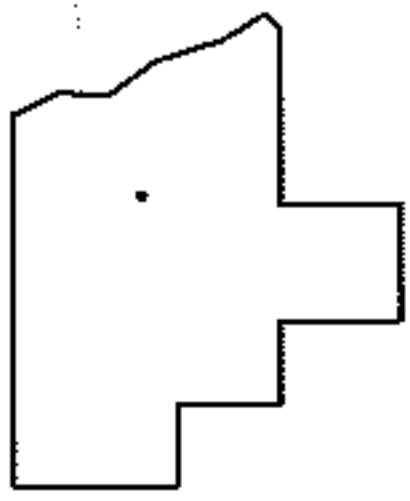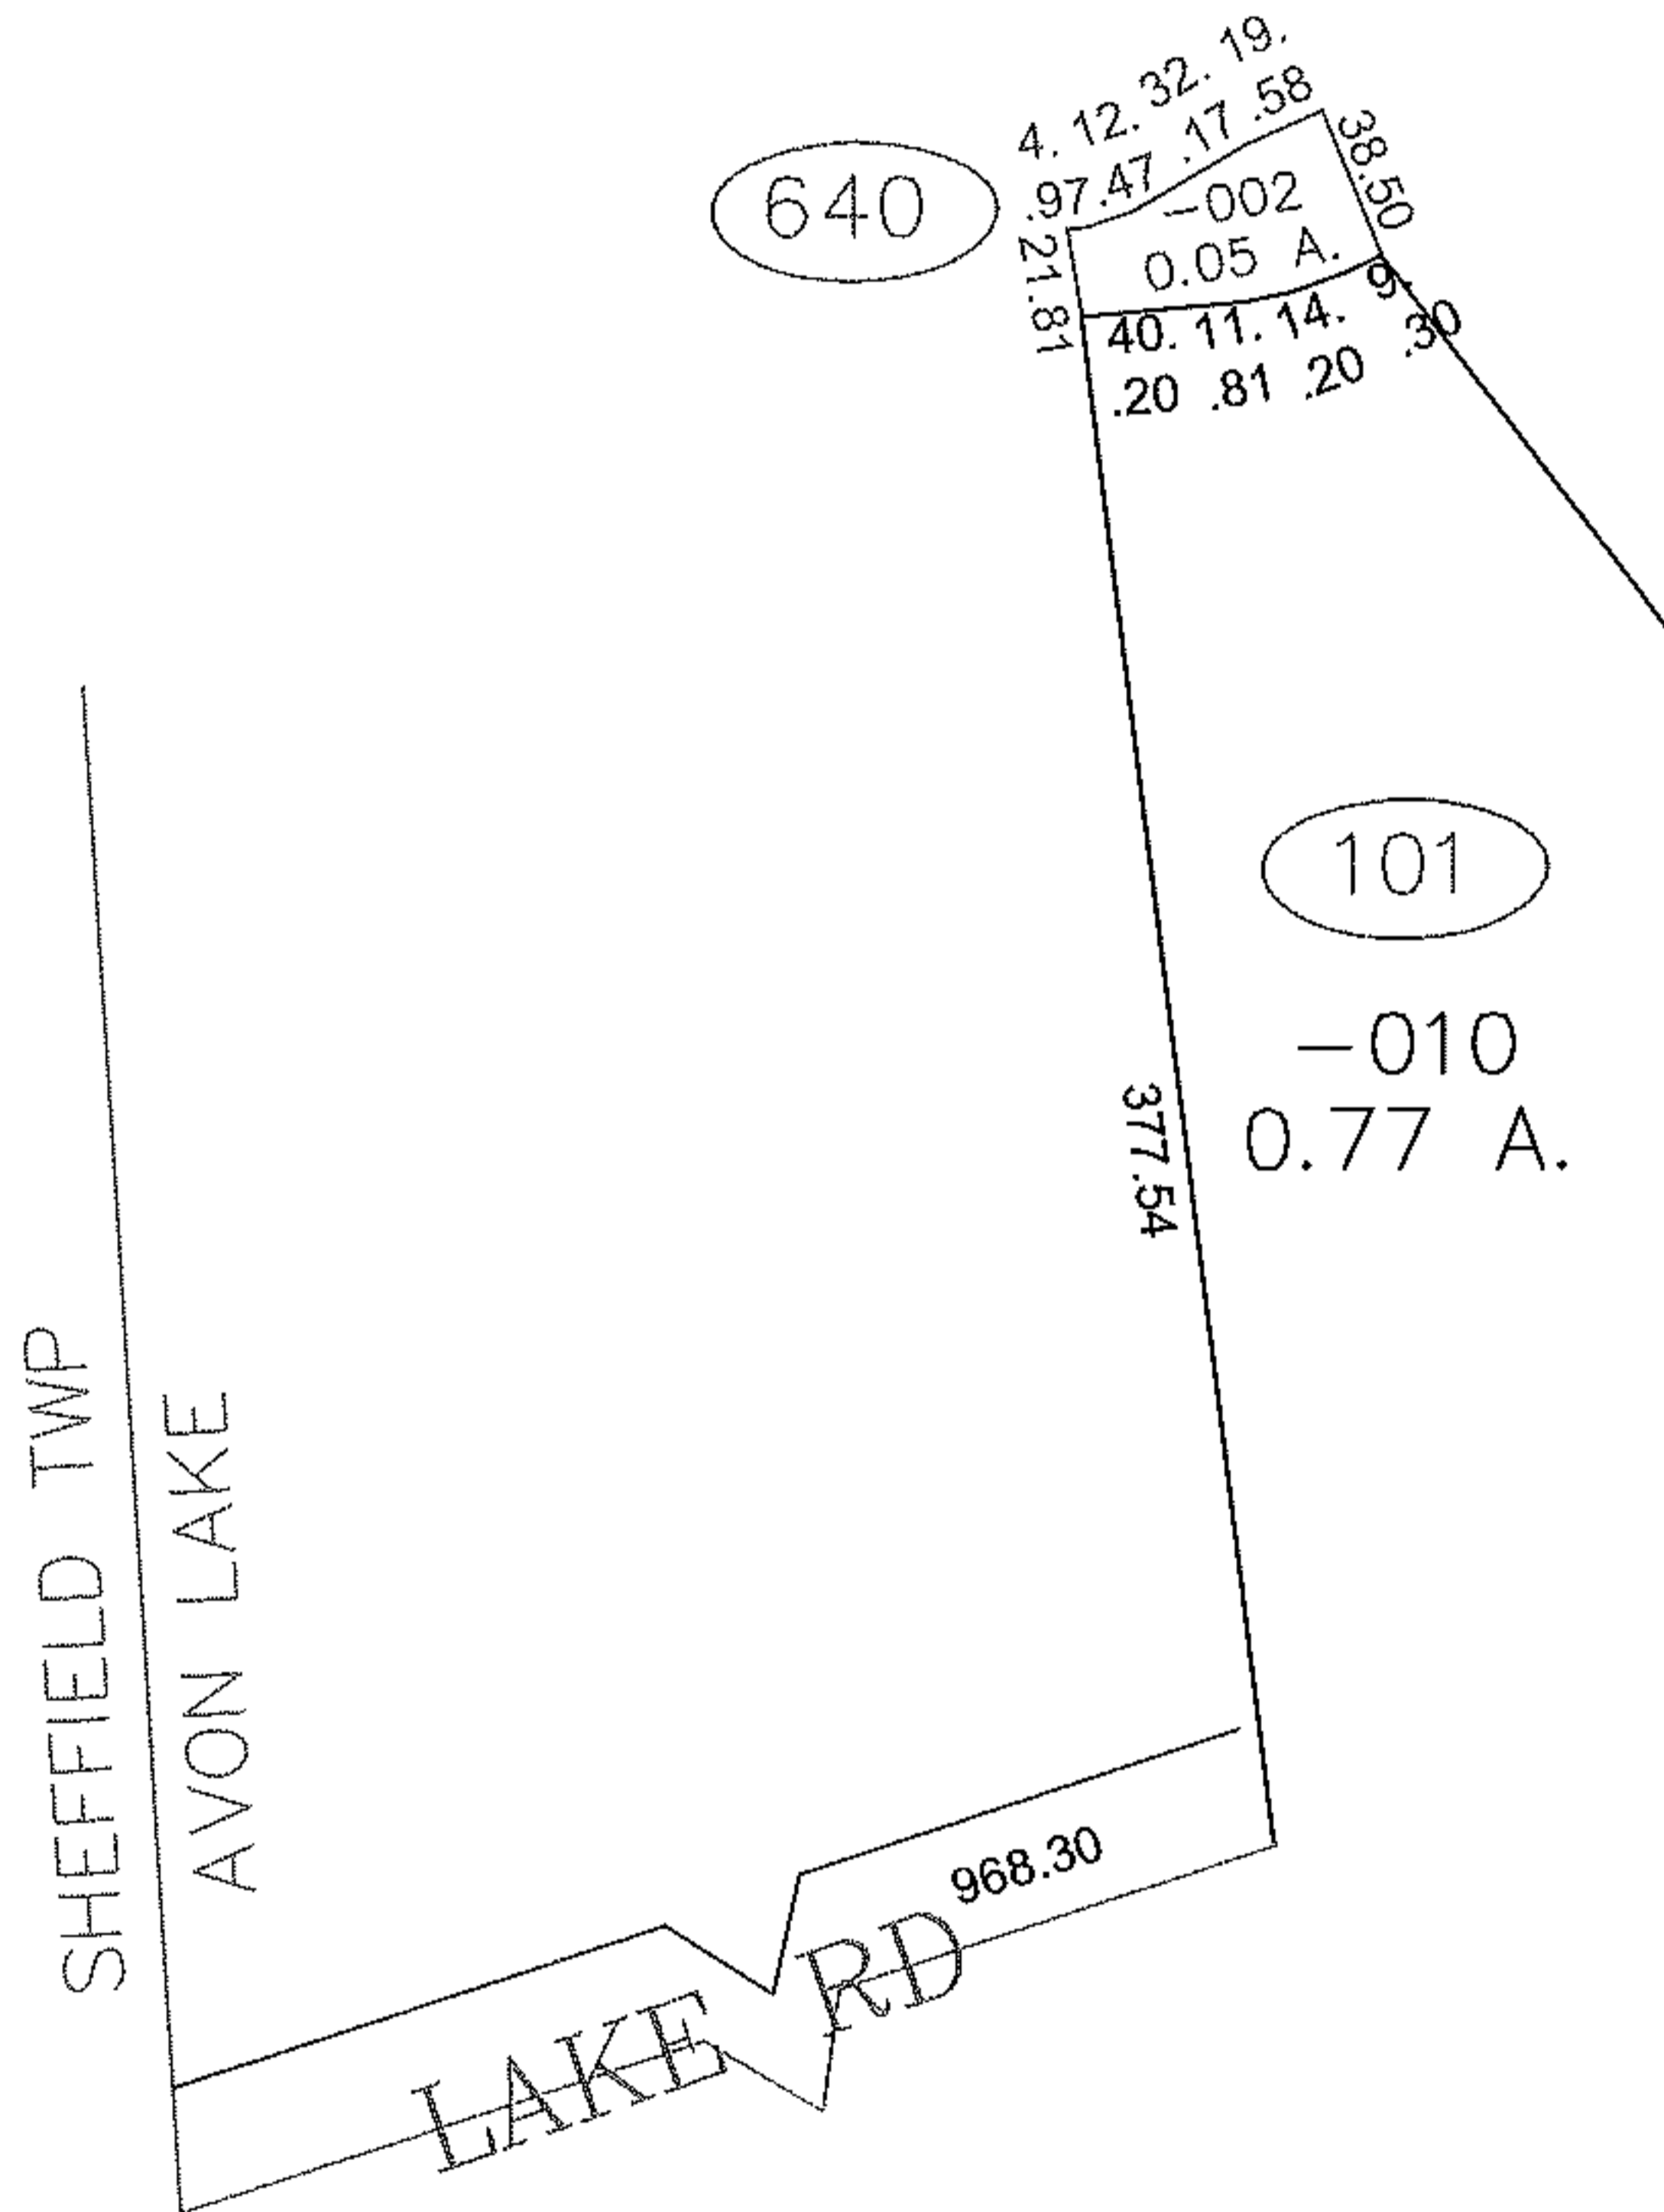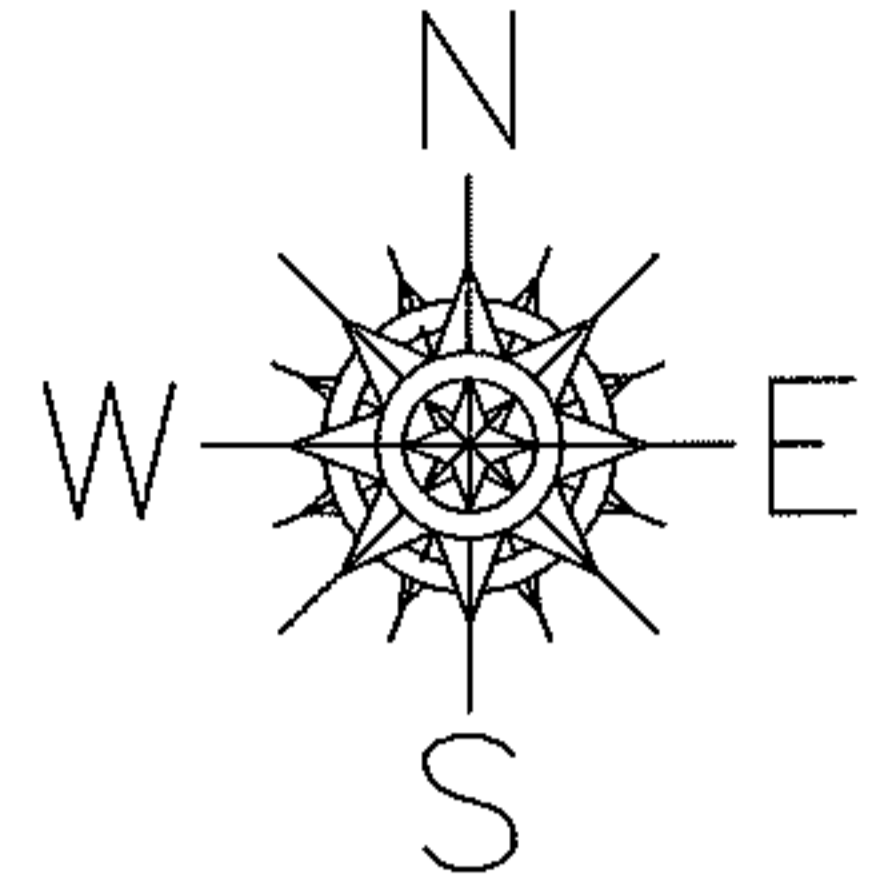

SPLITS/DEEDS PROCESSED

LORAIN COUNTY TAX MAP DEPARTMENT
226 MIDDLE AVE. ELYRIA, OHIO

SURVEYED BY: DALE HAYWOOD

CLOSURE: 0.00 : 10.000

MAP PAGE(S): 04-00-006-A

APPROVED BY: JAH DATE: 10-27-09

SCALE: 1" = 100 PRIOR INSTRUMENT: 20080270526