


PARENT PARCEL: ADD TO DUPLICATE

CHILD PARCEL: 11-00-093-102-109 & -110

STARTING POINT: CL OF BUTTERNUT RIDGE RD. & WEST LINE OF O.L. 93

13-02795-A

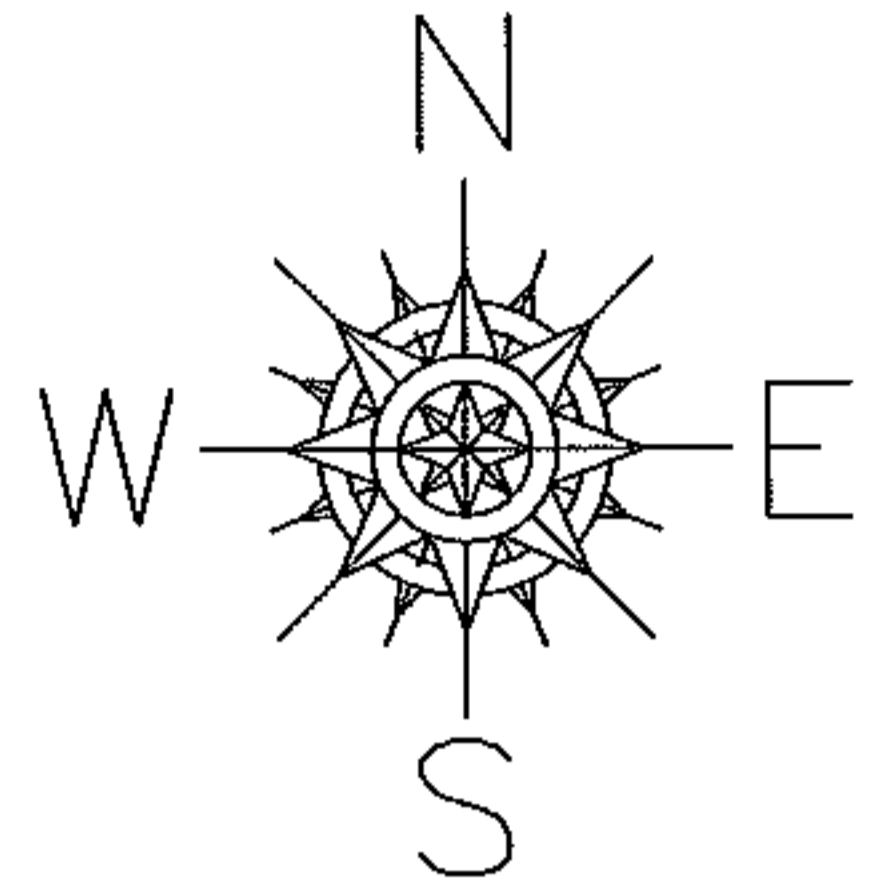

ADD TO DUPLICATE

11-00-093-102-109

0.76 A.

CALC.

SKLENAR, RUTH A.  
PER DV. 1065/892

&


11-00-093-102-110

2.49 A.

CALC.


MILLER, ROBERT H.  
& NANCY M.  
PER DV. 492/321

HIGHWAY TAKEN  
BY EASEMENT

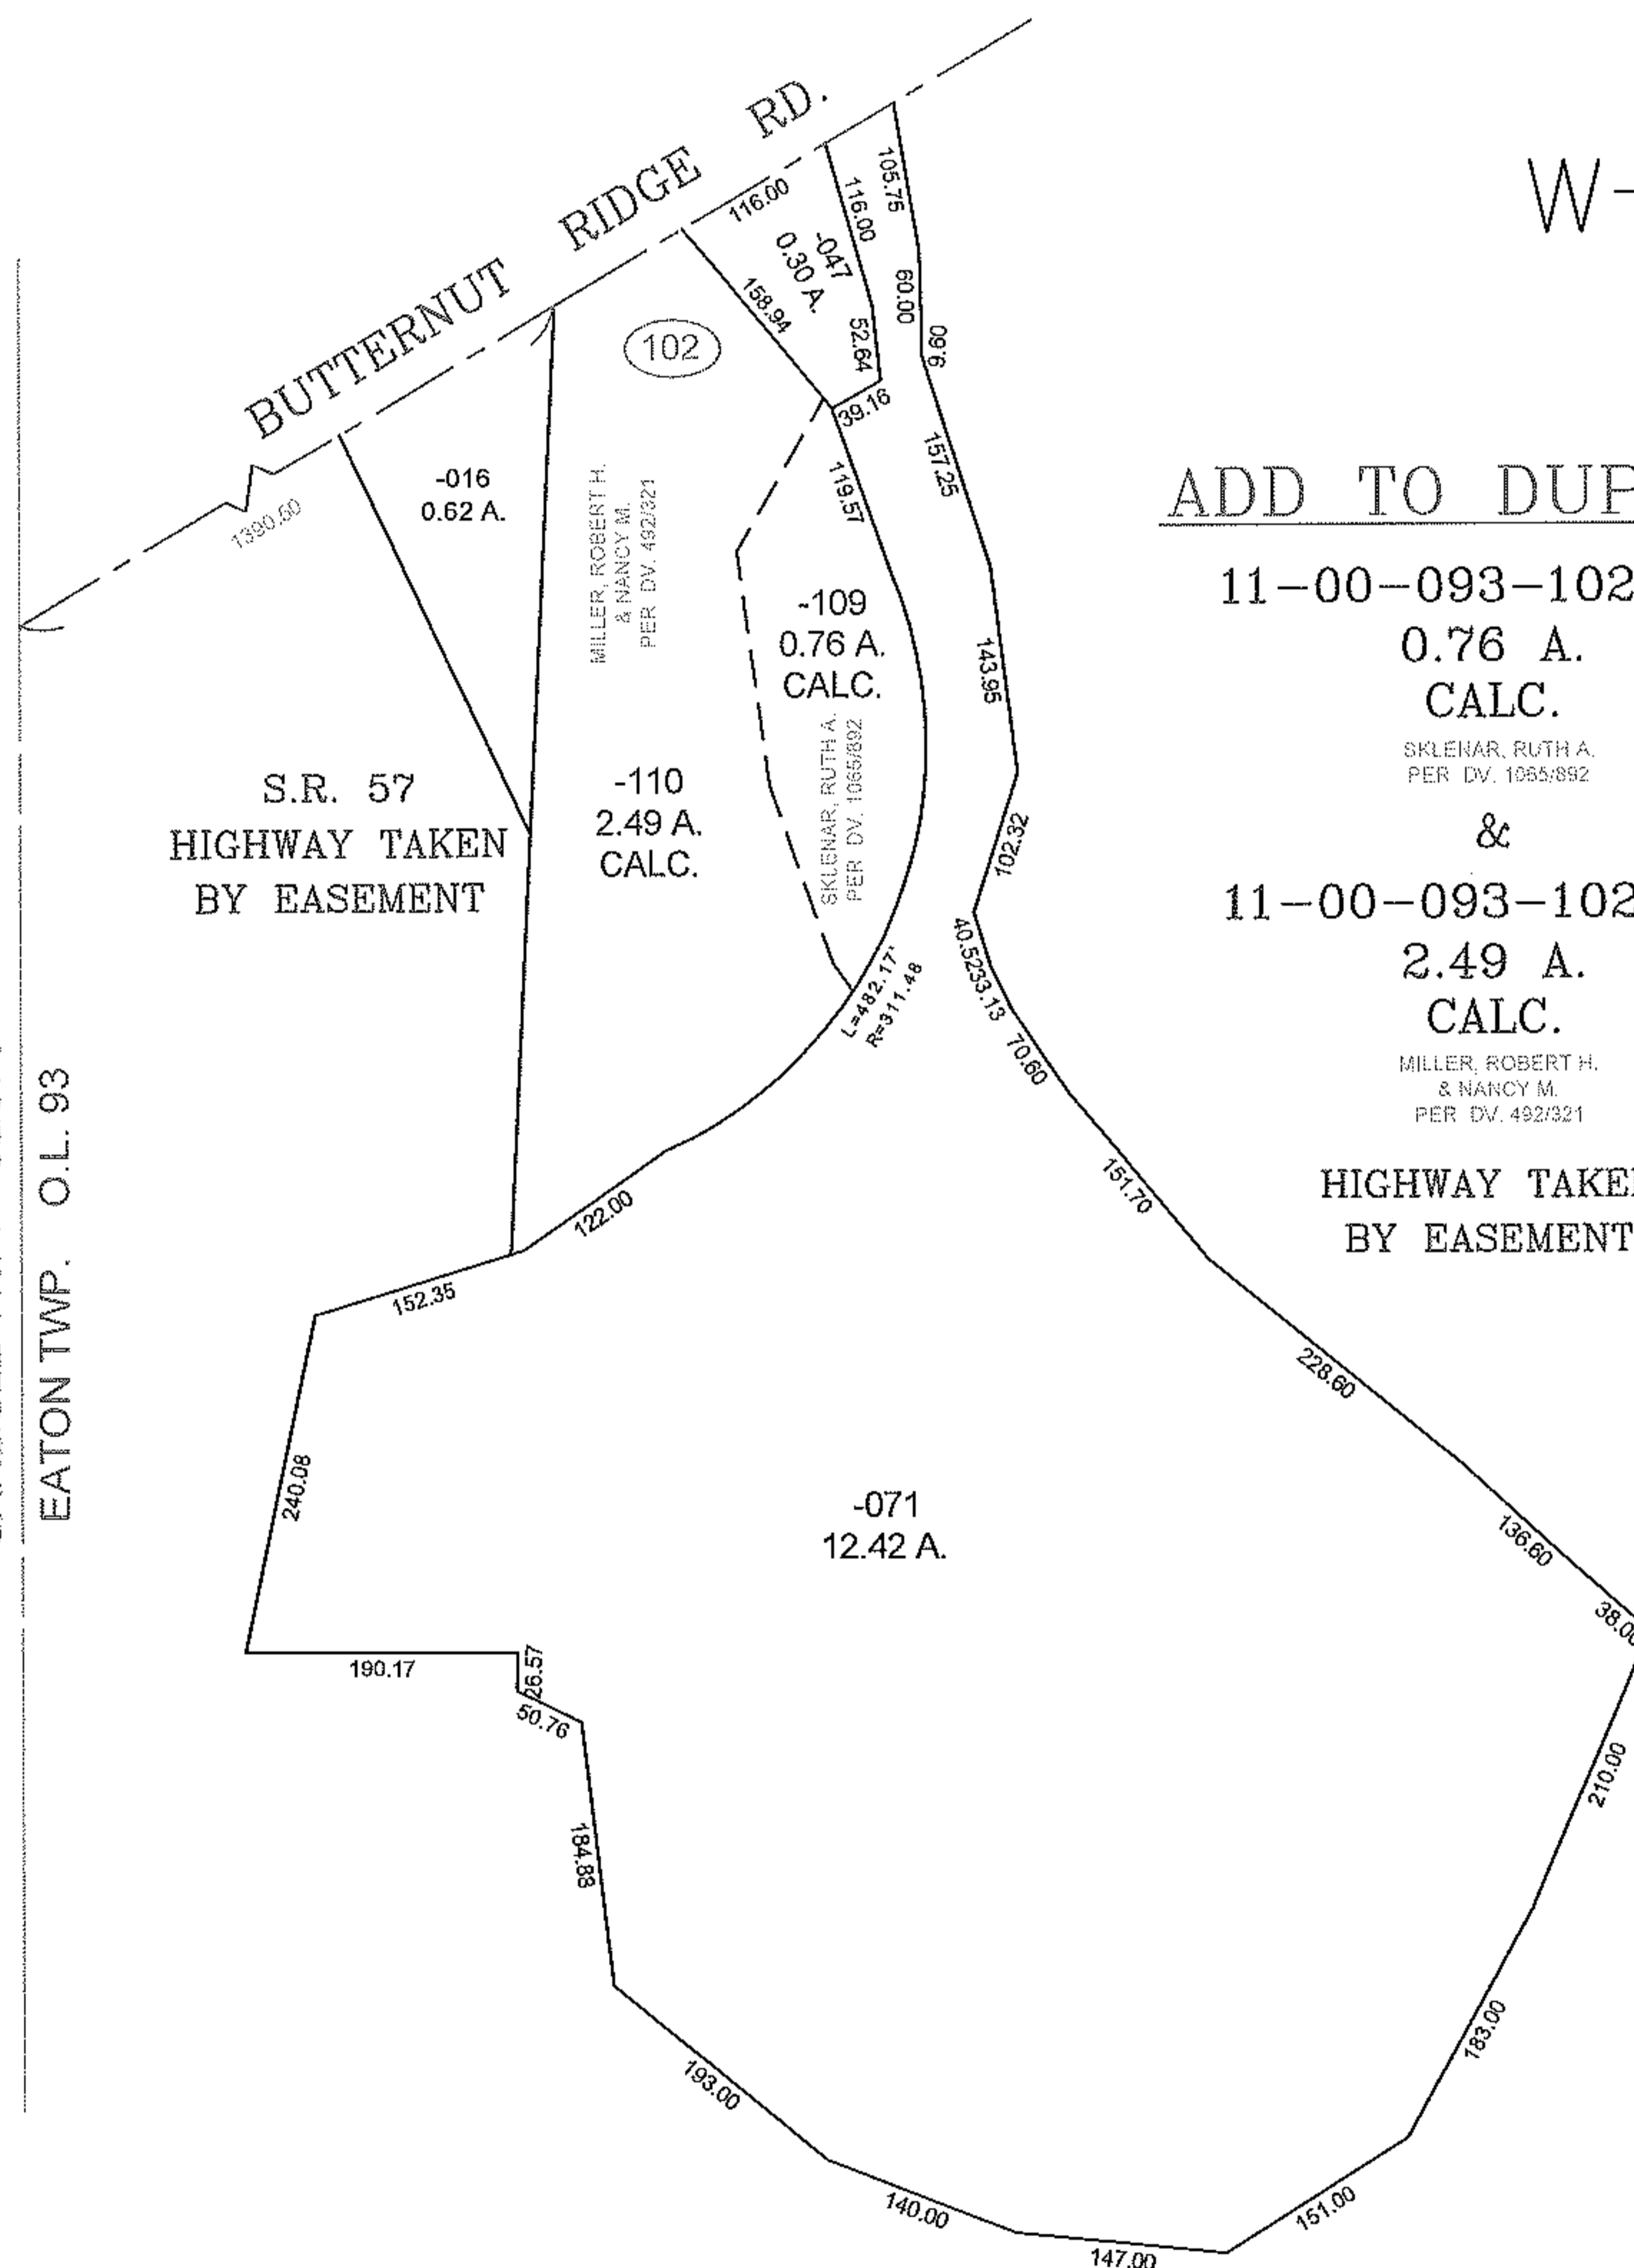

S.R. 57  
HIGHWAY TAKEN  
BY EASEMENT

CARLISLE TWP. SEC. 6  
EATON TWP. O.L. 93

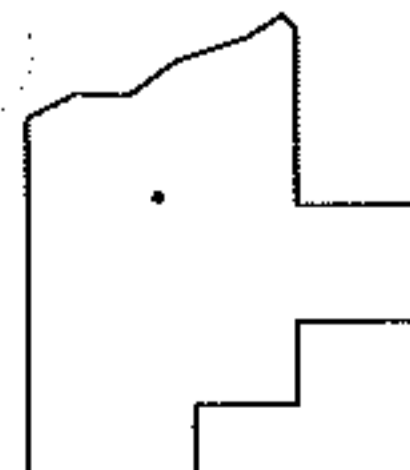

SPLITS/DEEDS PROCESSED  
LORAIN COUNTY TAX MAP DEPARTMENT  
226 MIDDLE AVE. ELYRIA, OHIO

SURVEYED BY: NONE  
CLOSURE: NONE  
MAP PAGE(S): 11-00-093-B  
APPROVED BY: TJS DATE: 9/18/13  
SCALE: 1" = 200'