

PARENT PARCEL: ADD TO DUPLICATE - VACATION OF MAPLEWOOD DR.

CHILD PARCEL: 06-23-012-102-095

STARTING POINT: S.E. CORNER OF SUBLT NO. 1, BLOCK 3

13-02807-V


STREET VACATION

VAC. ORD. # 2000-204


ADD TO DUPLICATE

06-23-012-102-095

0.39 A.

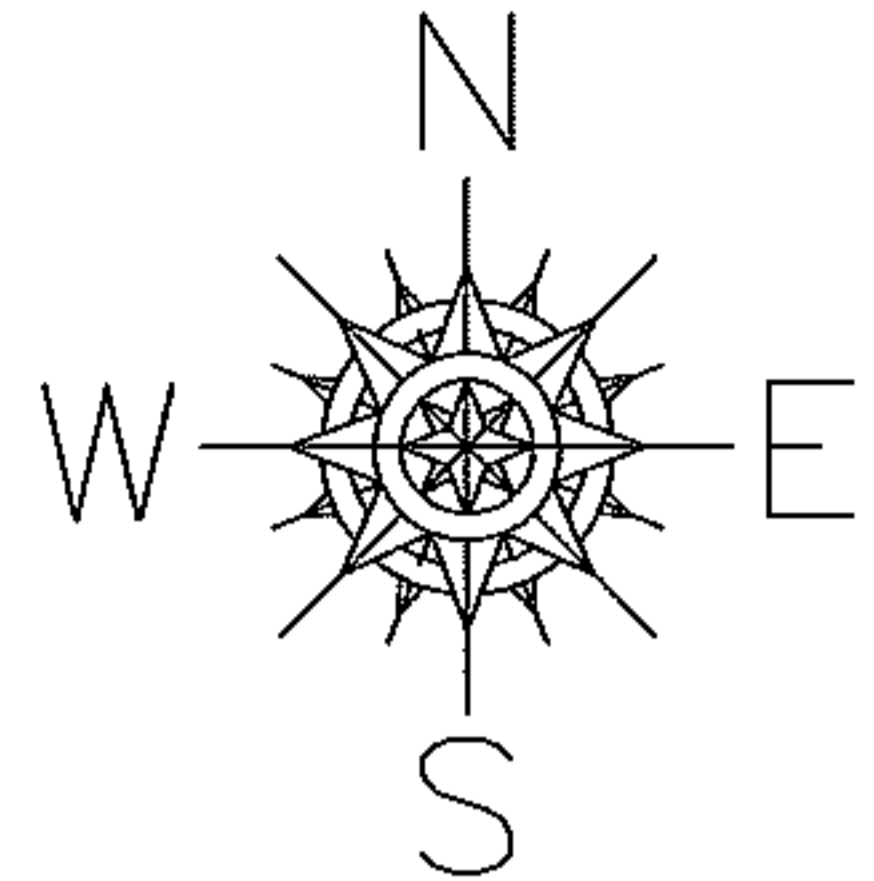

BEECHWOOD DR. 50'

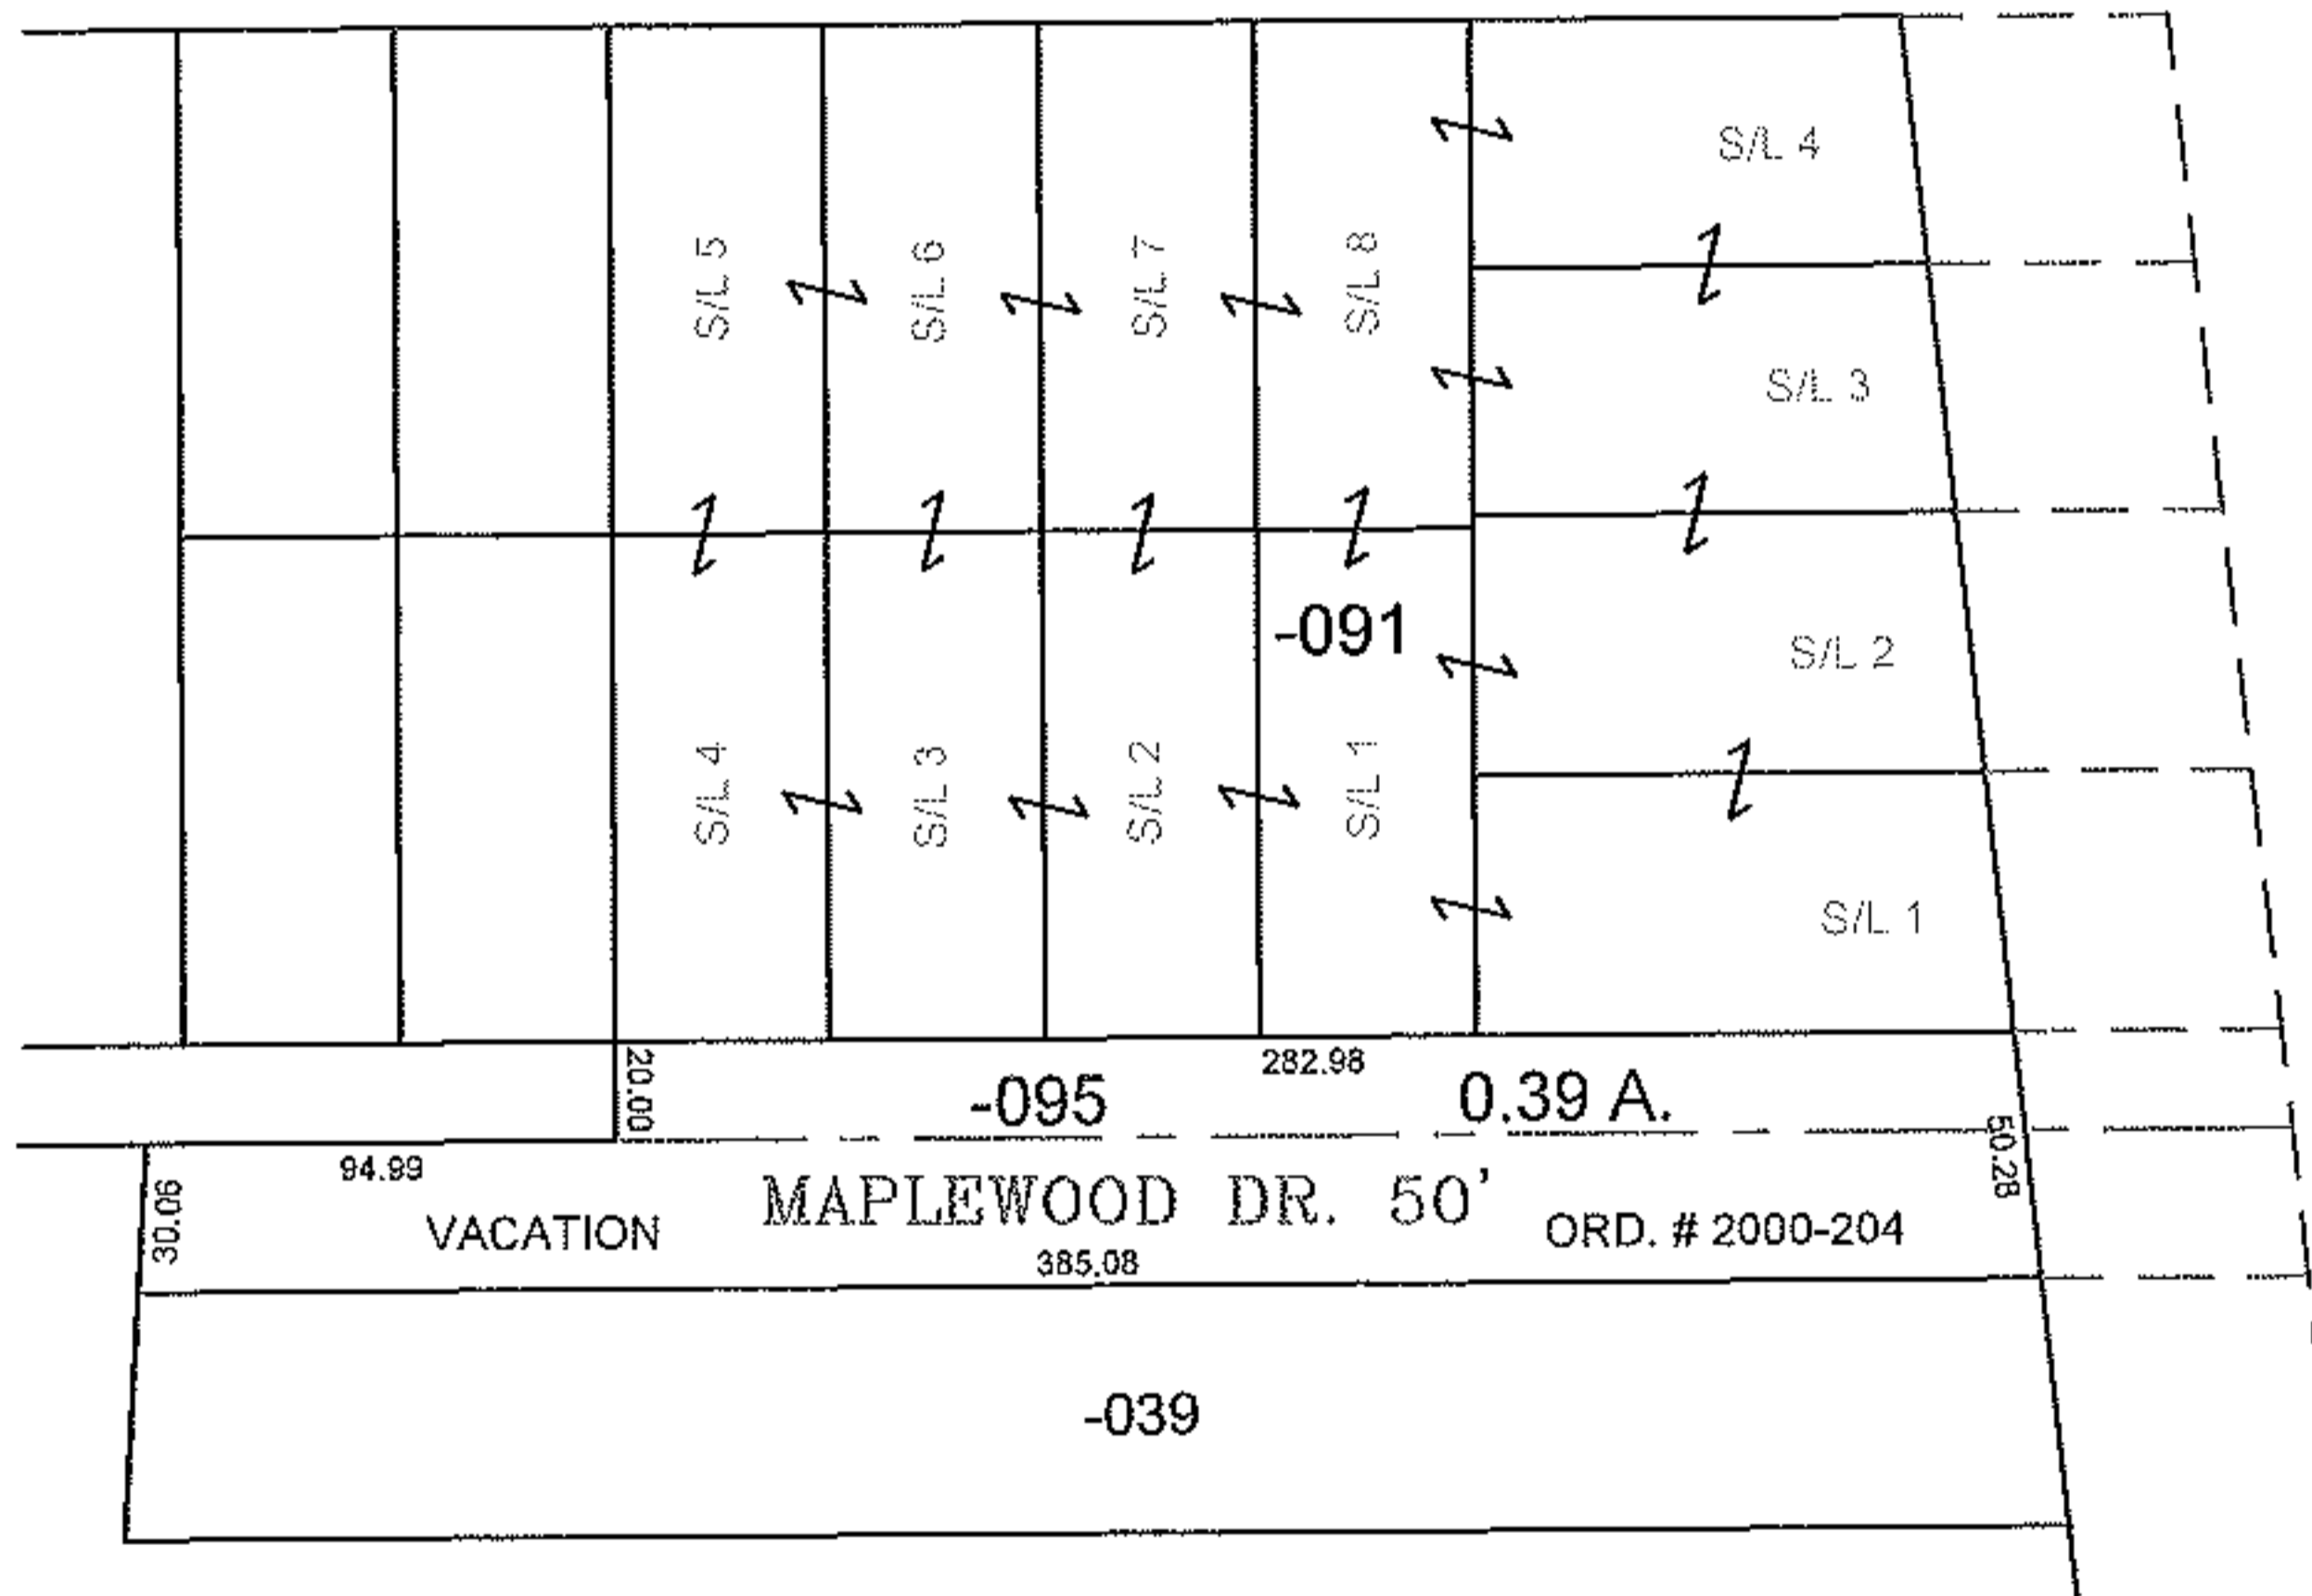

SPLITS/DEEDS PROCESSED

LORAIN COUNTY TAX MAP DEPARTMENT  
226 MIDDLE AVE. ELYRIA, OHIO

SURVEYED BY: P. A. ROSEBECK

CLOSURE: 0.01 : 10,000

MAP PAGE(S): 6-27

APPROVED BY: TJS DATE: 9/19/13

SCALE: 1" = 100 PRIOR INSTRUMENT: NA