


PARENT PARCEL: 06-21-002-000-052

CHILD PARCEL: _____

13-02845-D

STARTING POINT: NORTHEAST CORNER OF O.L.2

NORTH RIDGE RD.


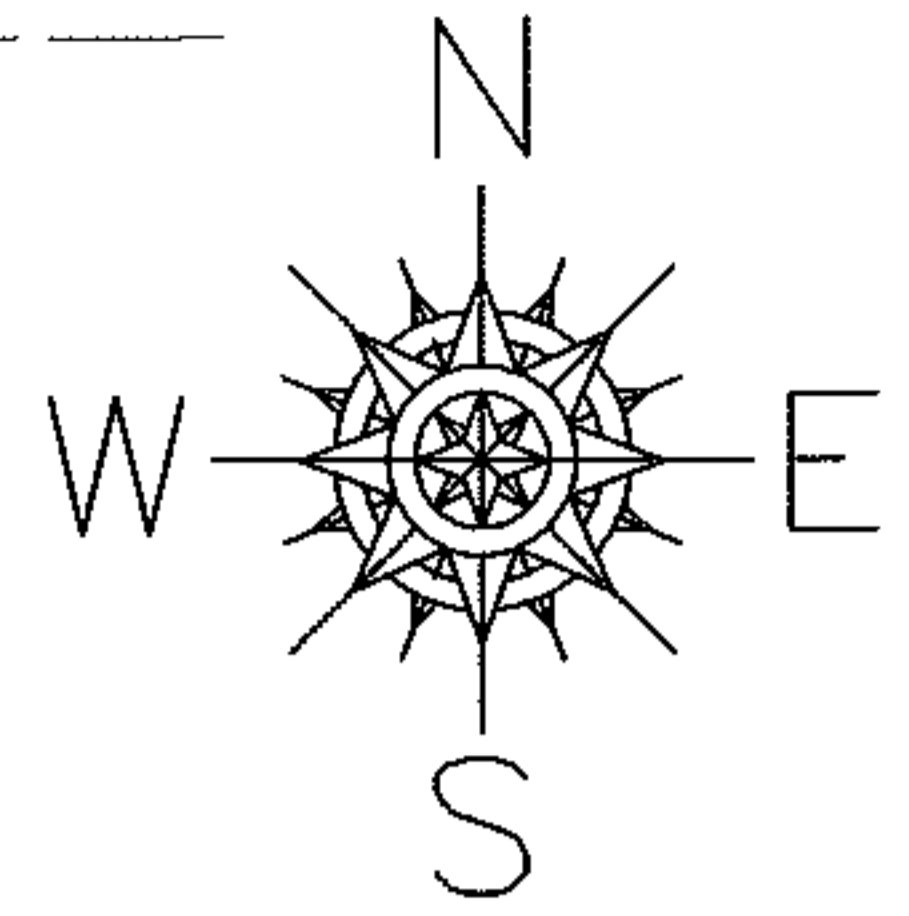


O.L.2

O.L.3

496.80

MAP CORRECTION ONLY

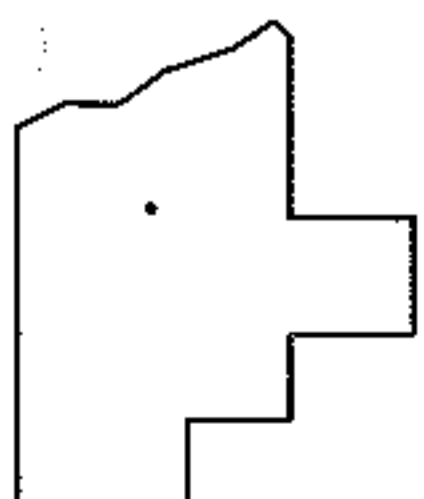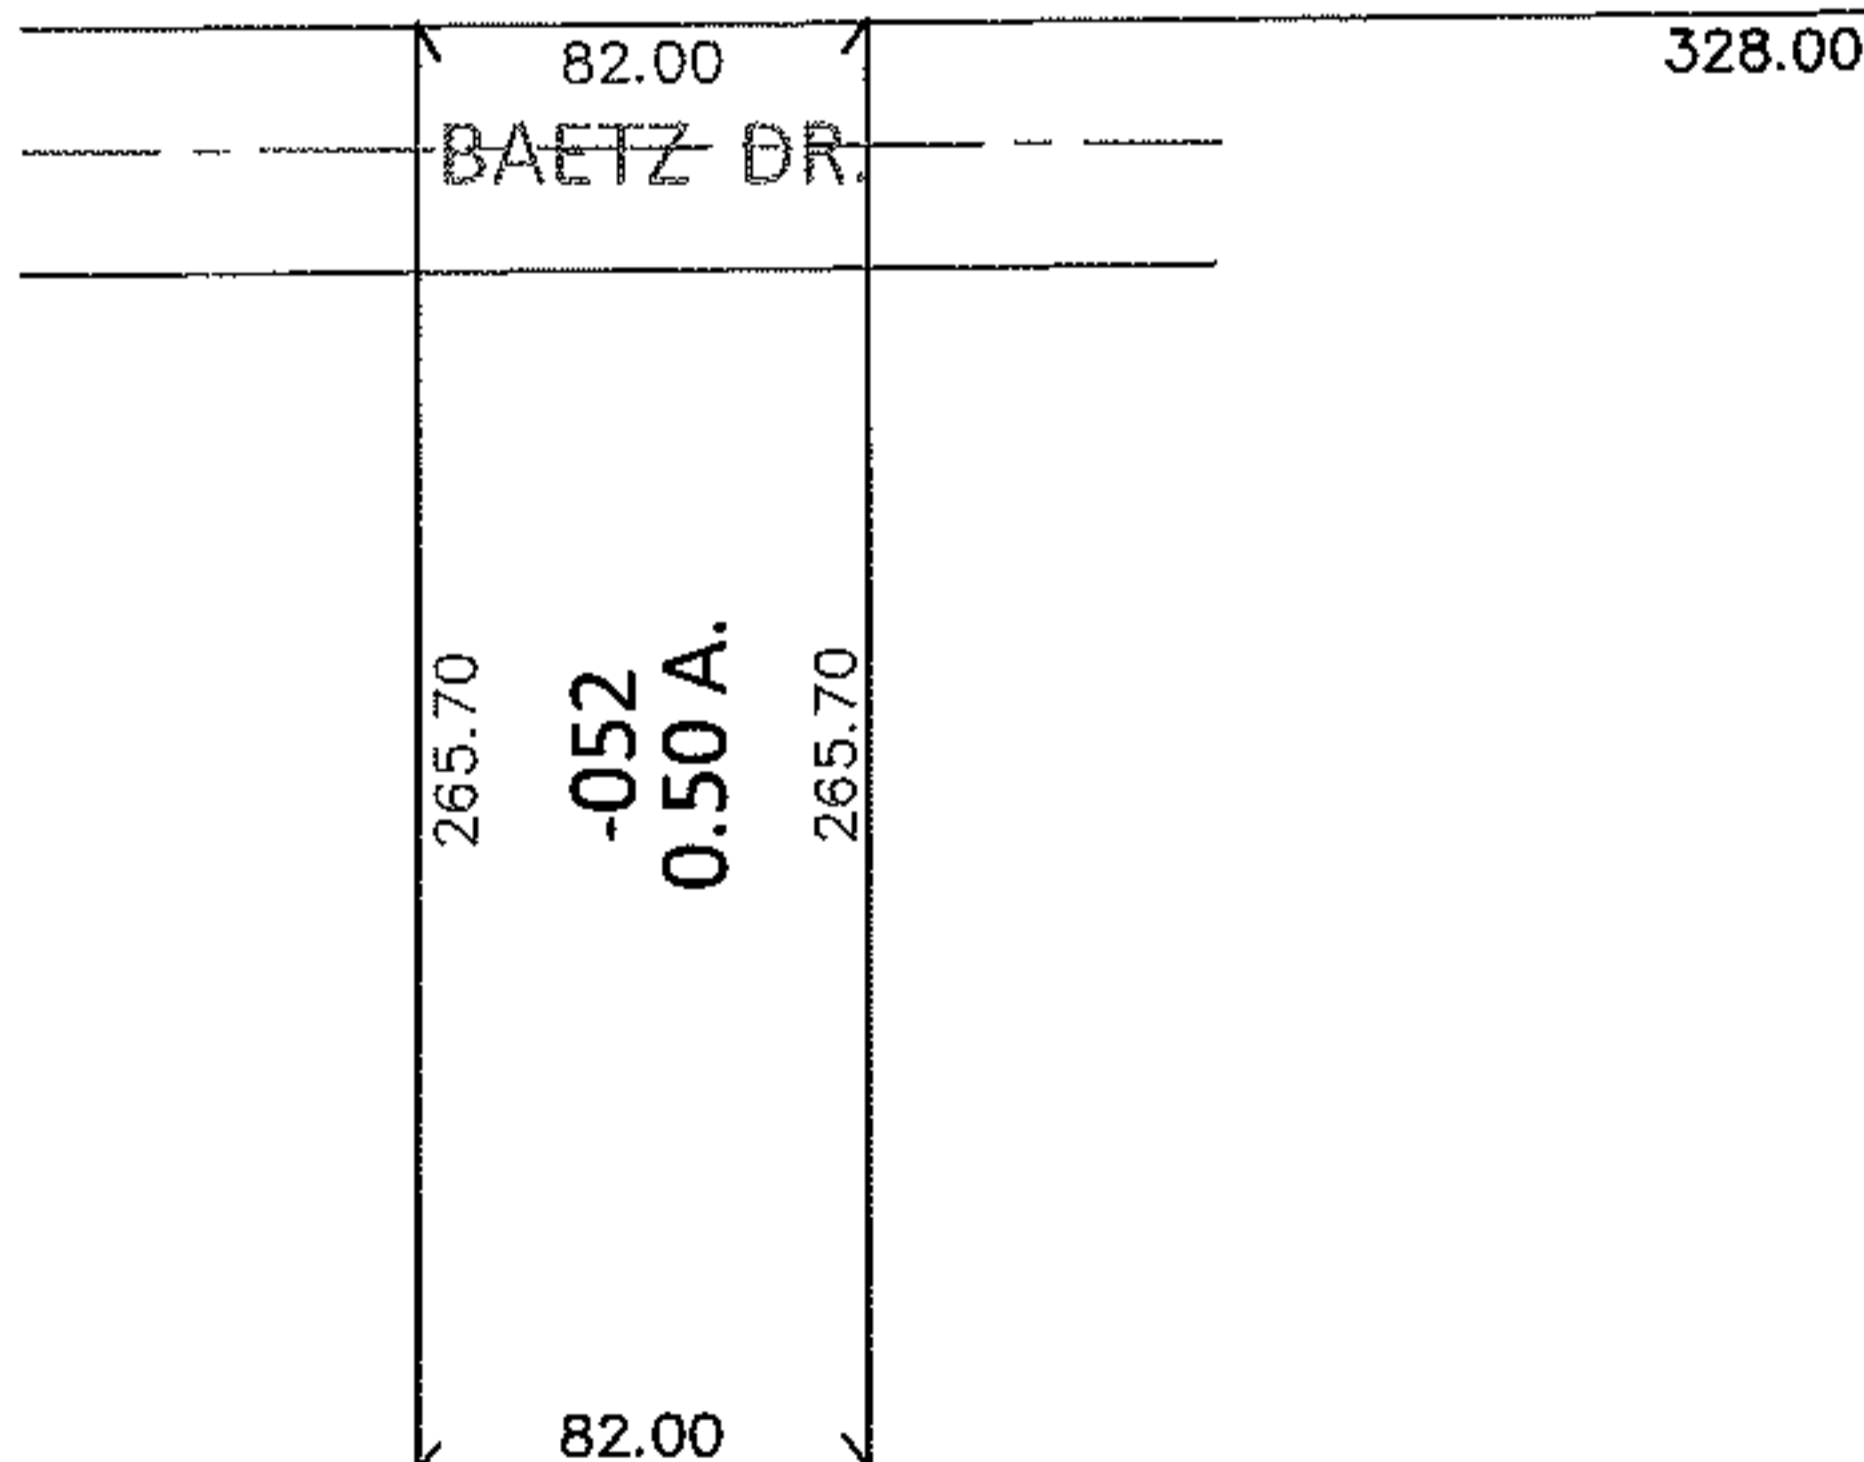

SPLITS/DEEDS PROCESSED

LORAIN COUNTY TAX MAP DEPARTMENT
226 MIDDLE AVE. ELYRIA, OHIO

SURVEYED BY: DALE R. HAYWOOD

CLOSURE: .00:10,000

MAP PAGE(S): 6-2

APPROVED BY: RRM DATE: 11-13-13

SCALE: 1"= 100 PRIOR INST.: 20060180814