


PARENT PARCEL: ADD TO DUPLICATE

CHILD PARCEL: 03-00-033-640-001

STARTING POINT: S.W. CORNER OF BLOCK "AA"

10-02864

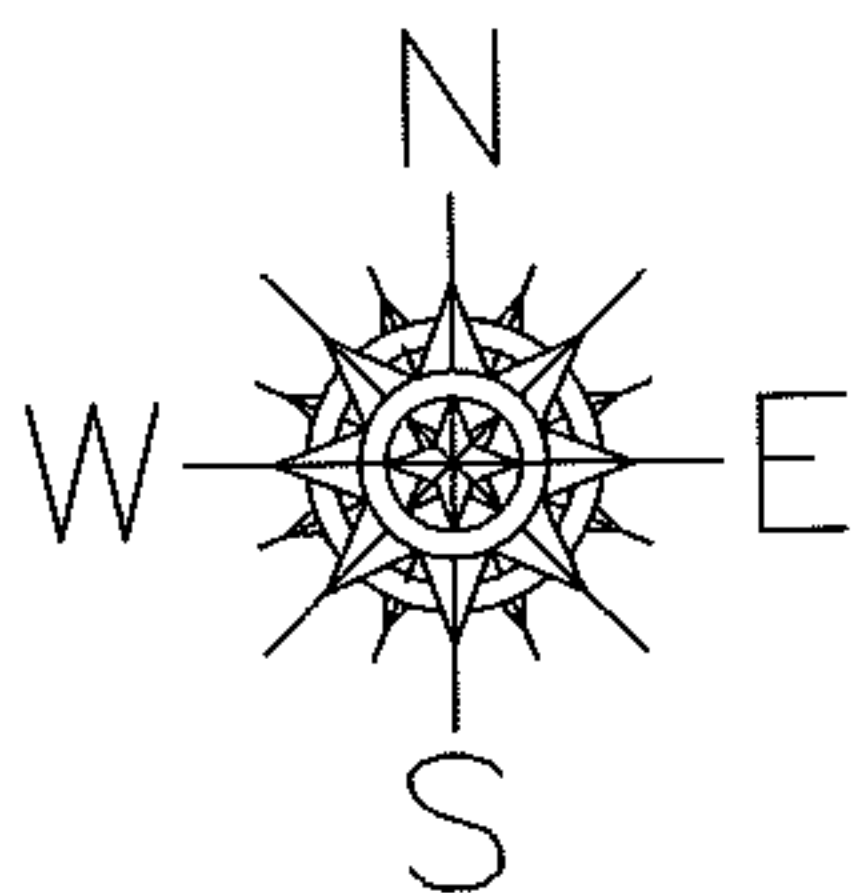


640

-001  
0.05 A.

ADD TO DUPLICATE

03-00-033-640-001  
0.05 A.

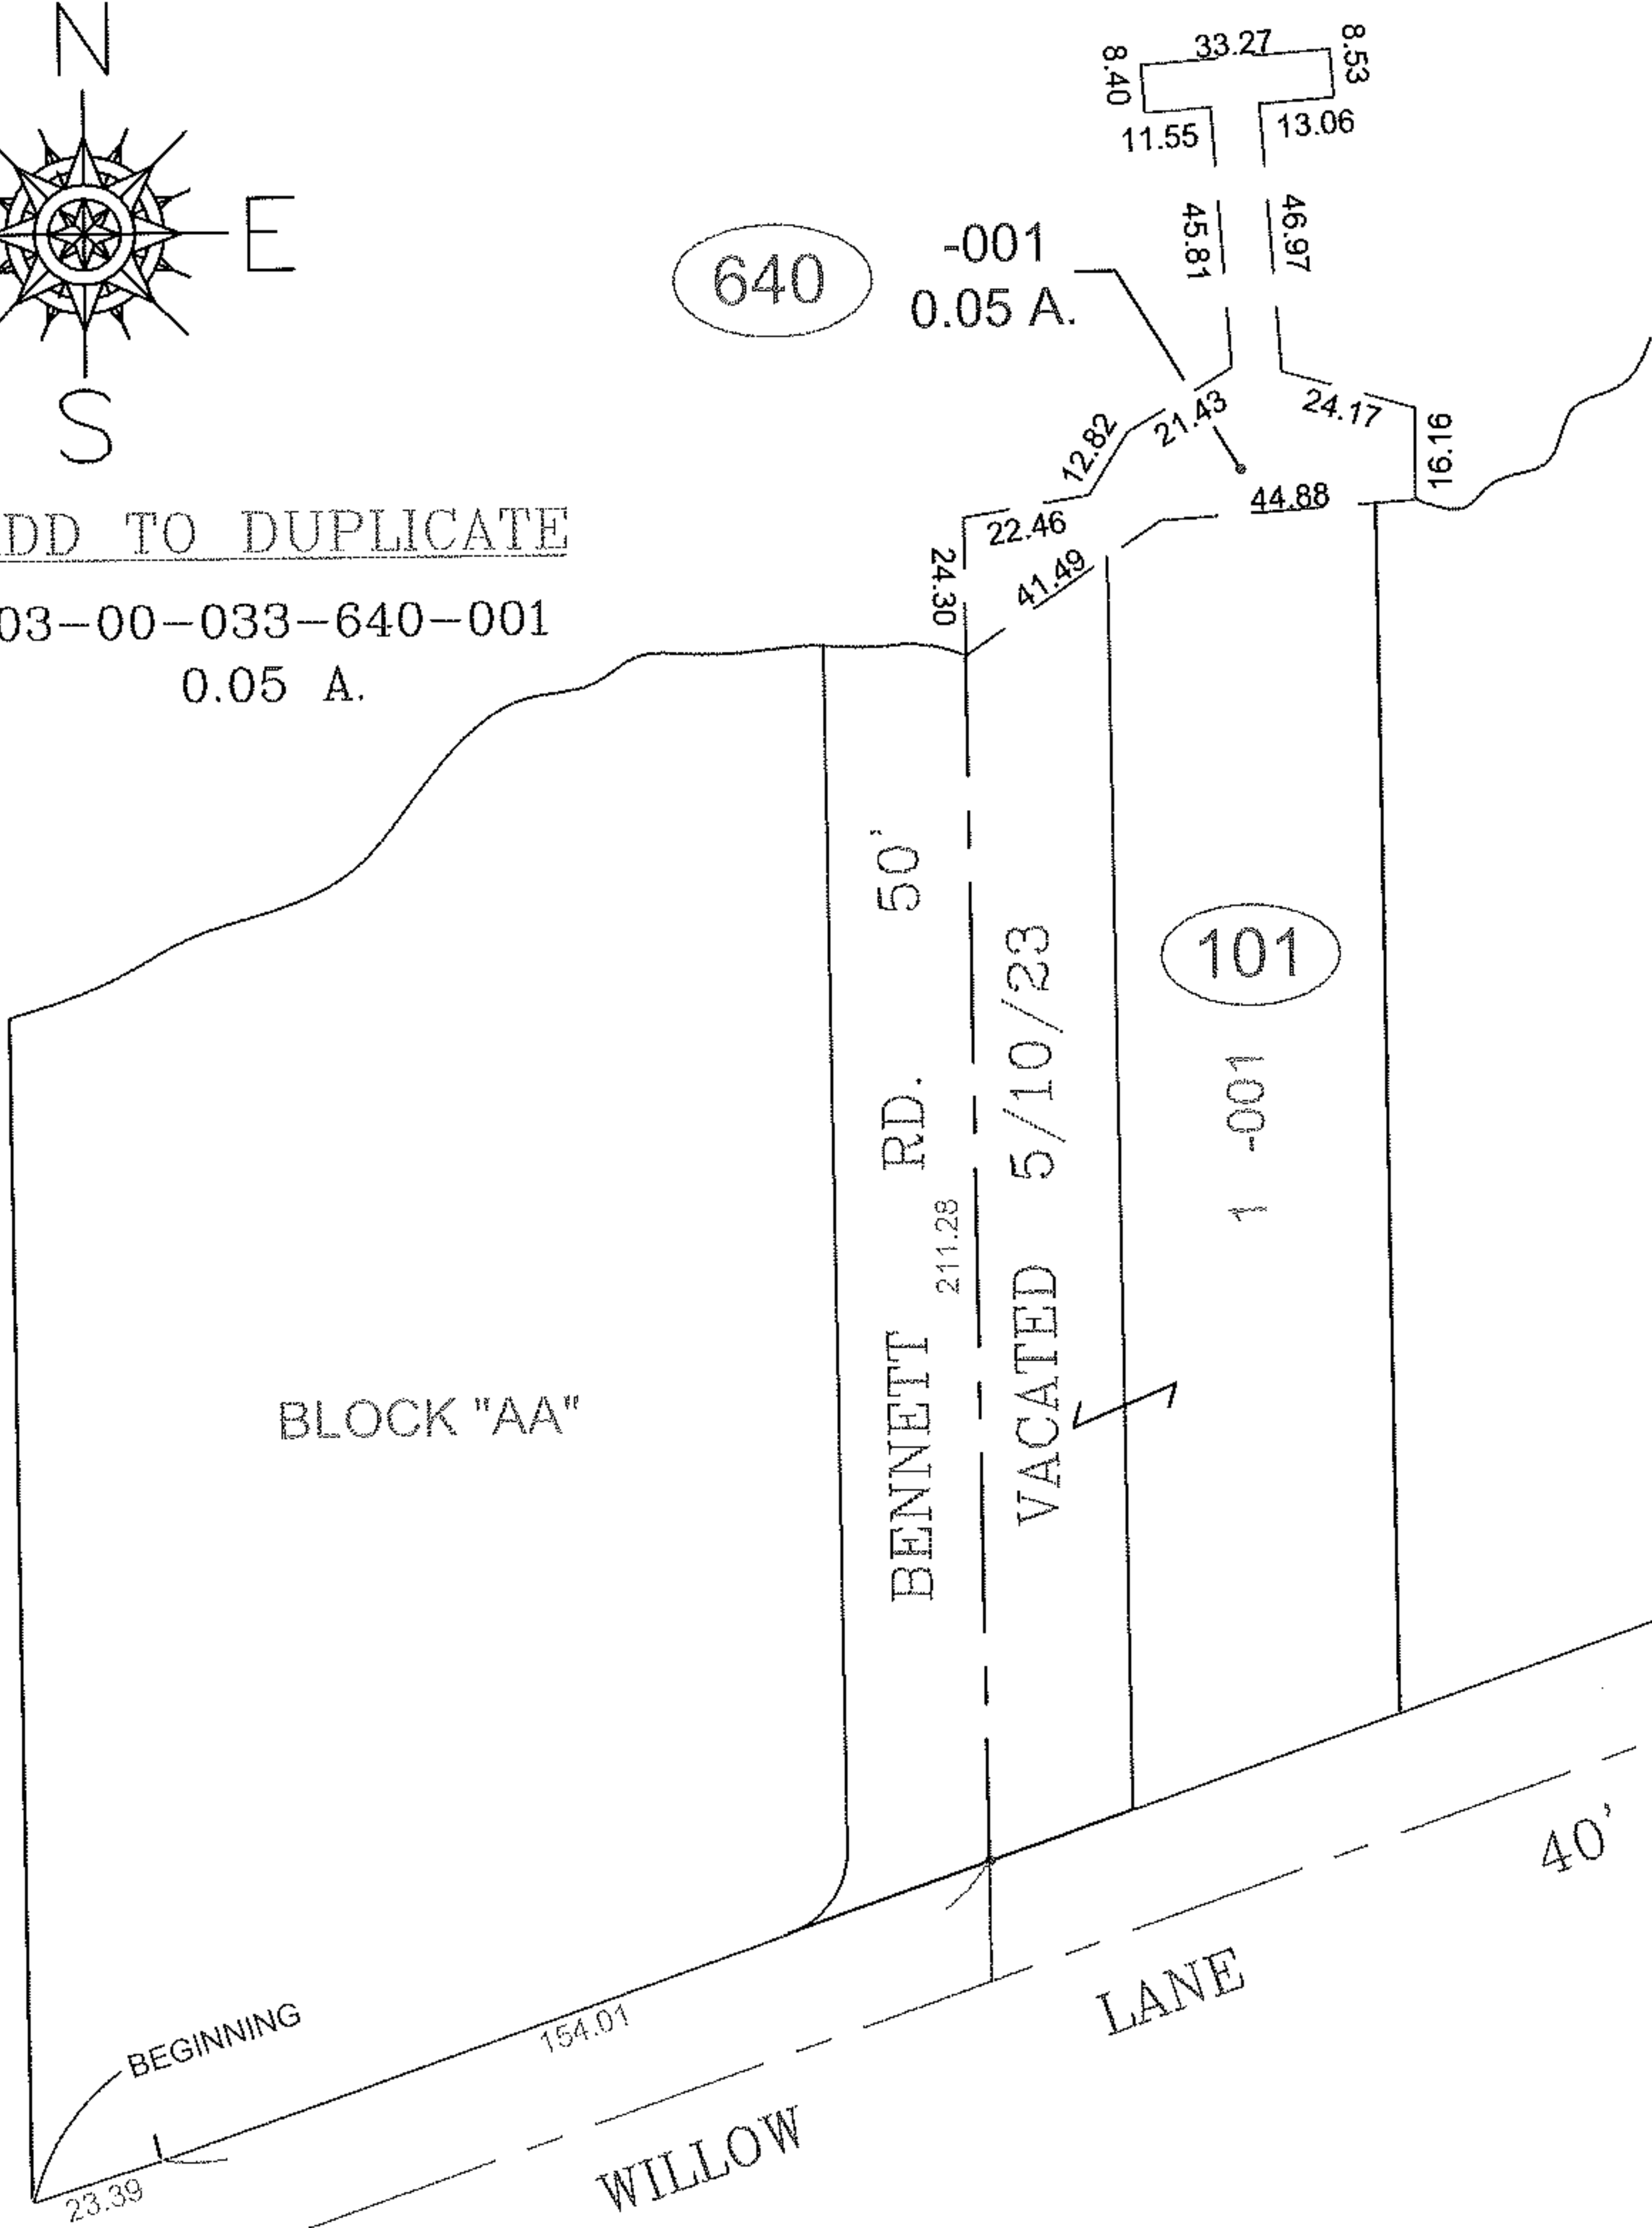

101

1 -001

BEGINNING

WILLOW

LANE

40'

BENNETT RD. 50'

VACATED 5/10/23

BLOCK "AA"

SPLITS/DEEDS PROCESSED

LORAIN COUNTY TAX MAP DEPARTMENT  
226 MIDDLE AVE. ELYRIA, OHIO

SURVEYED BY: M.G. HURA

CLOSURE: 1 : 76.000

MAP PAGE(S): 03-00-033-A

APPROVED BY: TJS DATE: 10/14/10

SCALE: 1" = 50' PRIOR INST.: NONE