

PARENT PARCEL: ADD TO DUPLICATE

CHILD PARCEL: 16-00-098-630-001

STARTING POINT: XXXXXX


14-02872-A

ADD TO DUPLICATE

16-00-098-630-001

10 X 10

GAS WELL
API# 34093209510

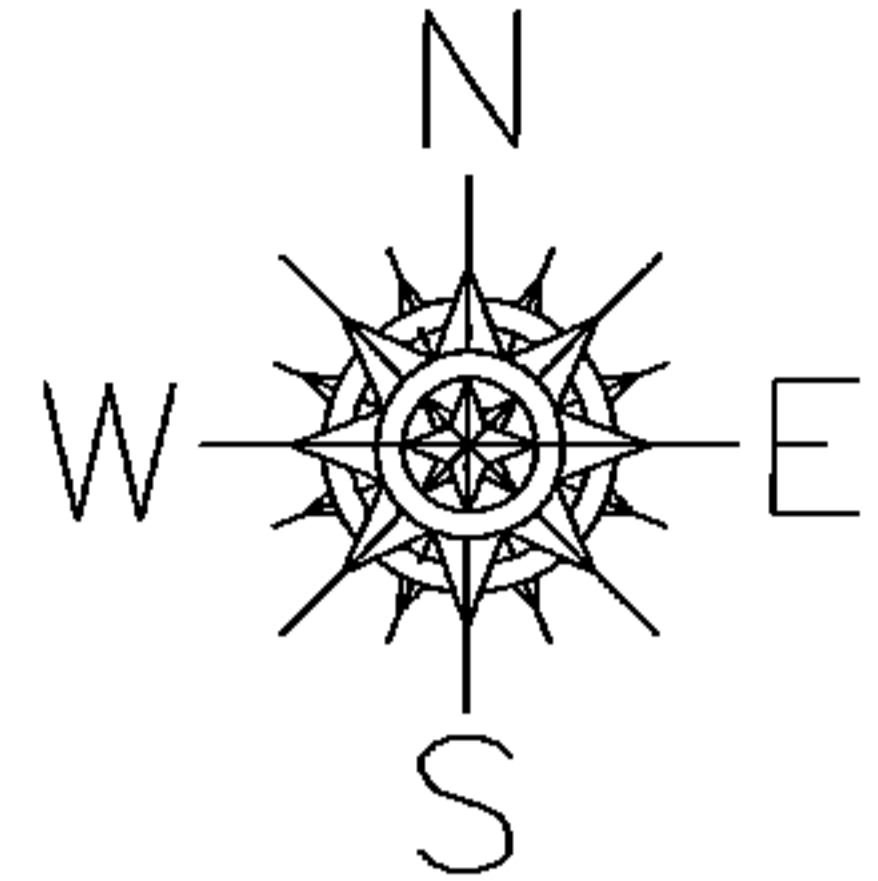



NEFF RD.

NEFF RD. 45'

630

-001
10 x 10
GAS WELL
API# 34093209510

-001
51.00

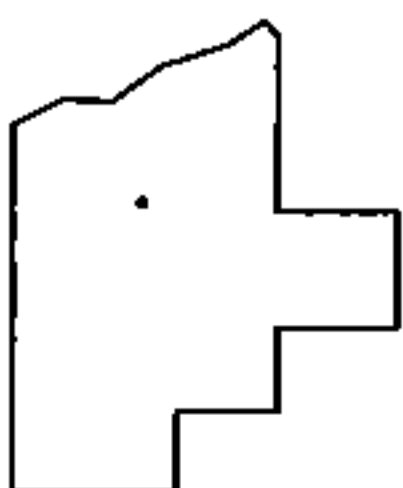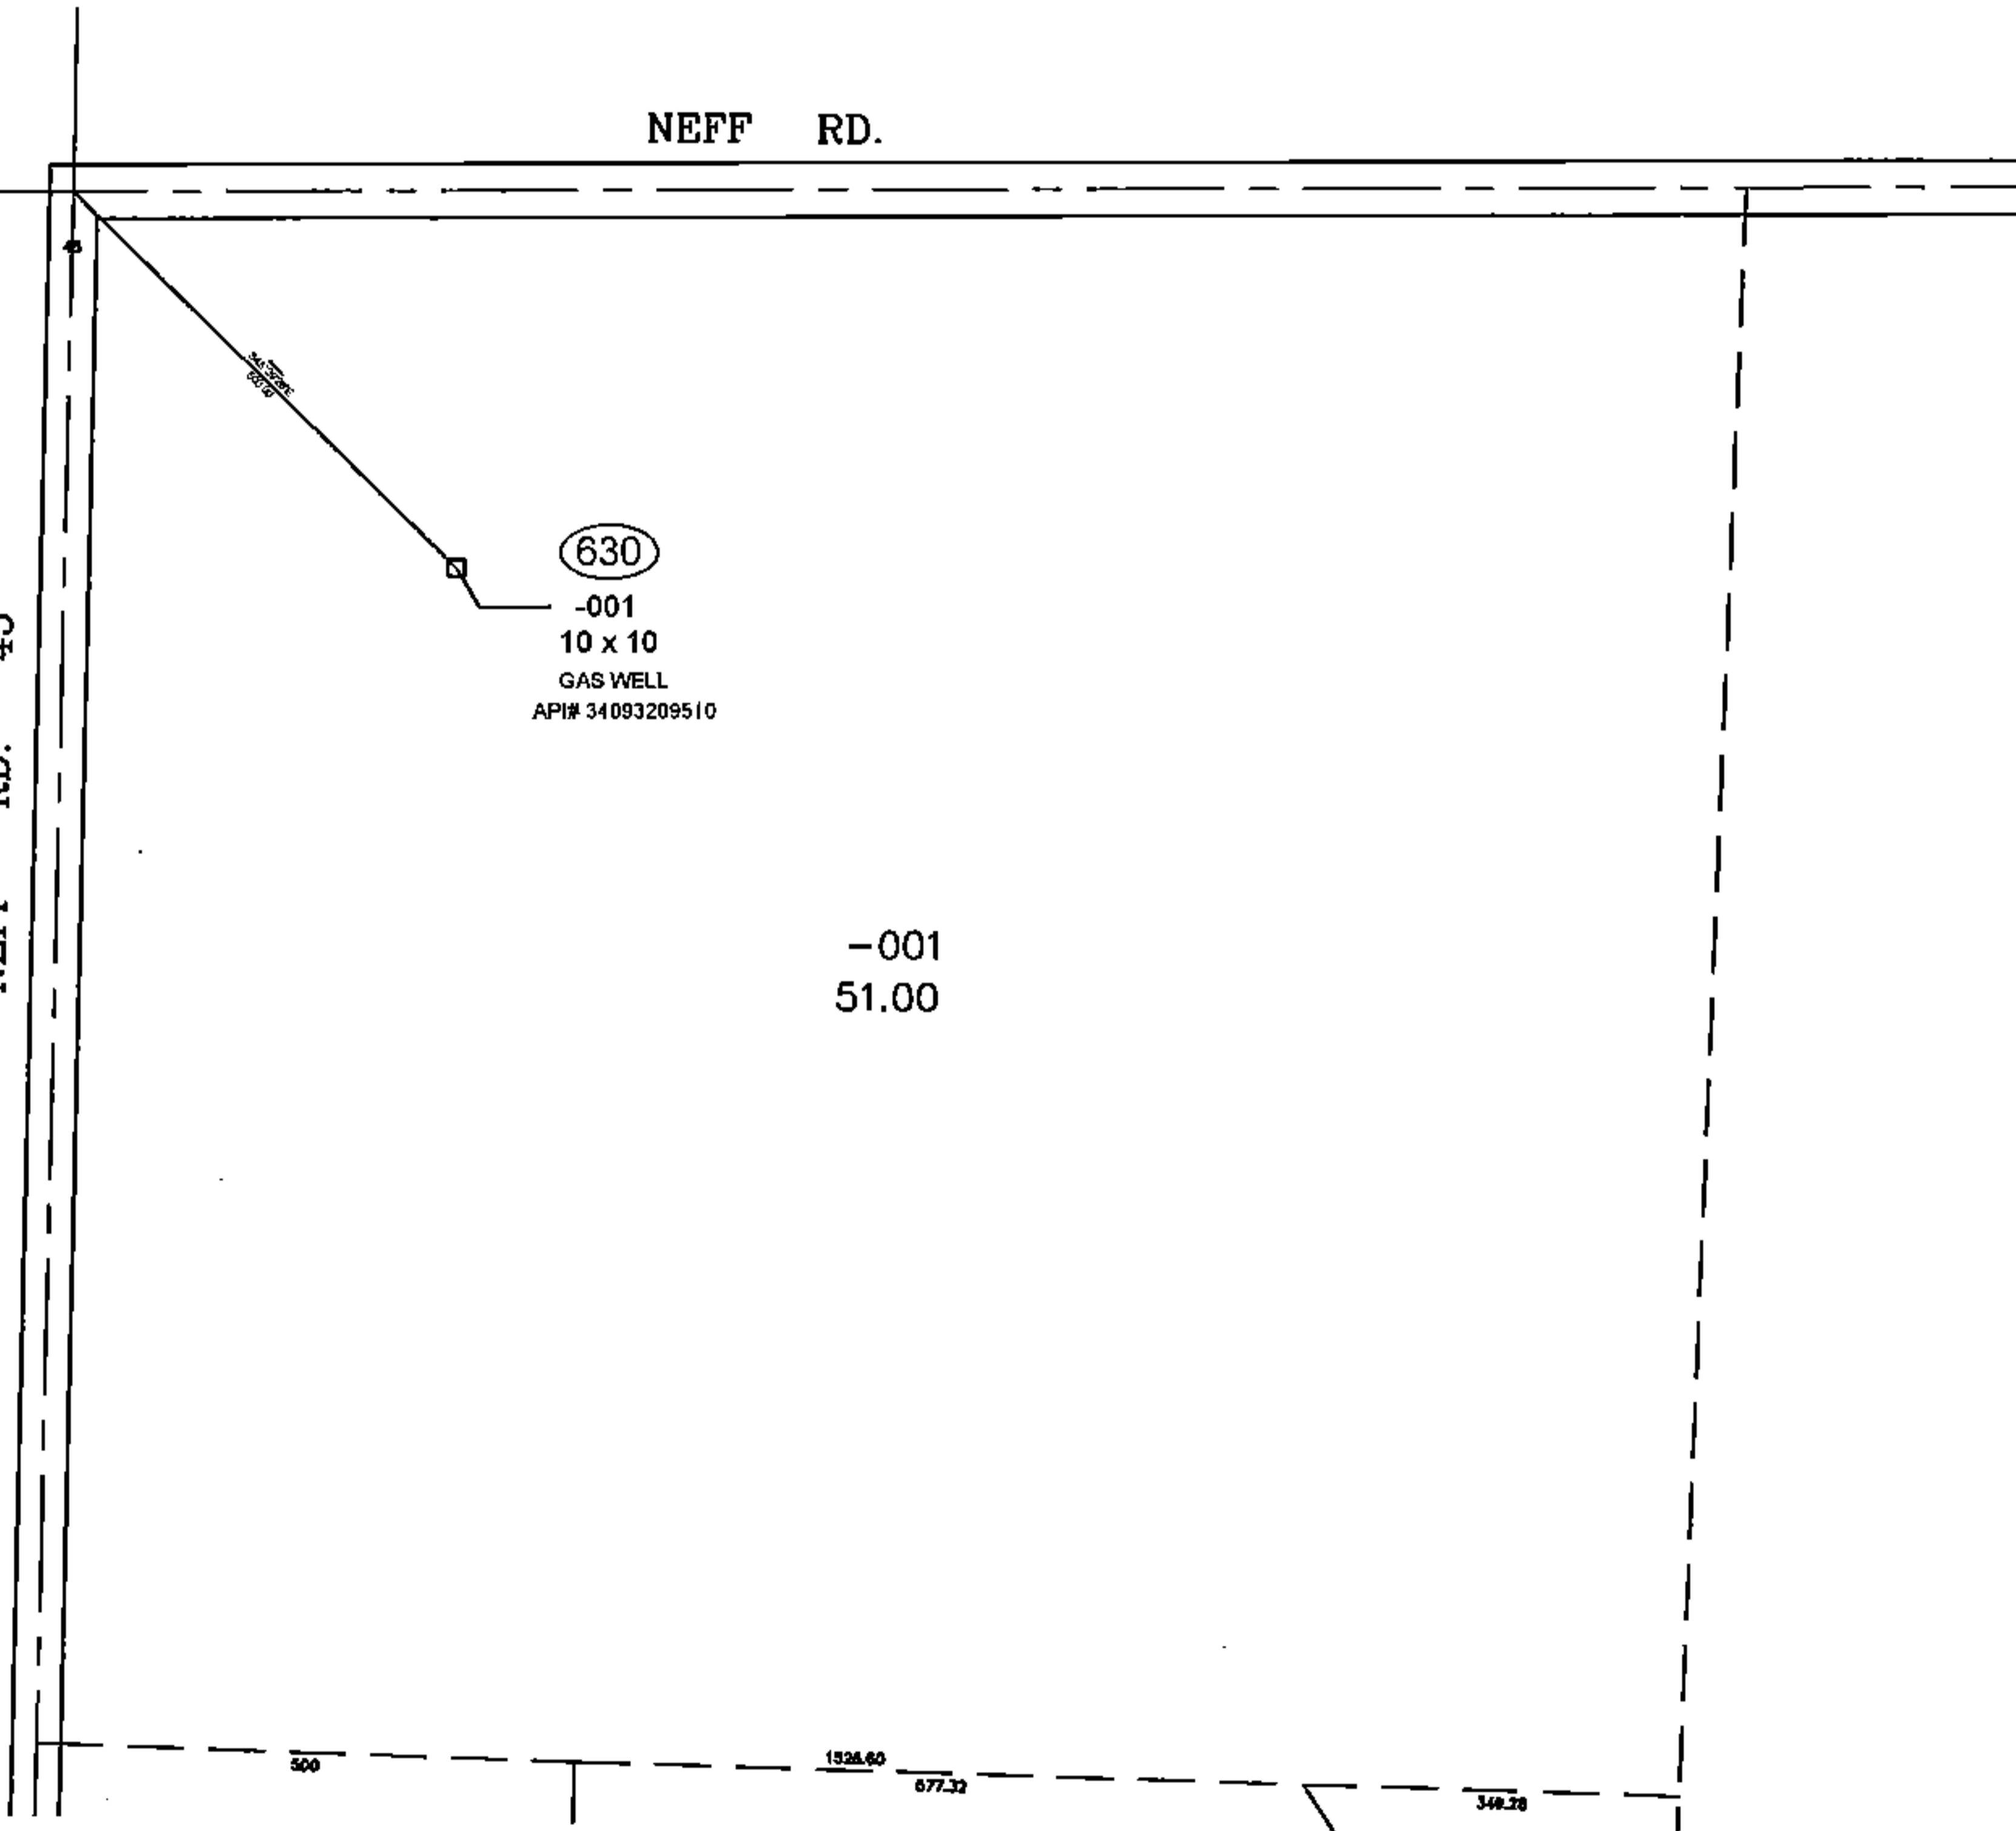

SPLITS/DEEDS PROCESSED

LORAIN COUNTY TAX MAP DEPARTMENT
226 MIDDLE AVE. ELYRIA, OHIO

SURVEYED BY: NA

CLOSURE: NA

MAP PAGE(S): 16-00-098

APPROVED BY: TJS DATE: 1/21/14

SCALE: 1" = 300 PRIOR INSTRUMENT: DV XXXX/XXX