

PARENT PARCEL: ADD TO DUPLICATE

CHILD PARCEL: 16-00-096-630-001 THRU -003

STARTING POINT: XXXXXX

14-02874-A

ADD TO DUPLICATE

ADD TO DUPLICATE

ADD TO DUPLICATE

16-00-096-630-001

10 X 10

GAS WELL

API# 34093213630

16-00-096-630-002

10 X 10

GAS WELL




API# 34093213290

16-00-096-630-003

10 X 10

GAS WELL

API# 34093213560

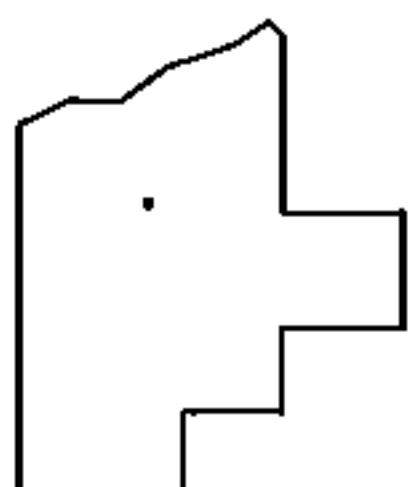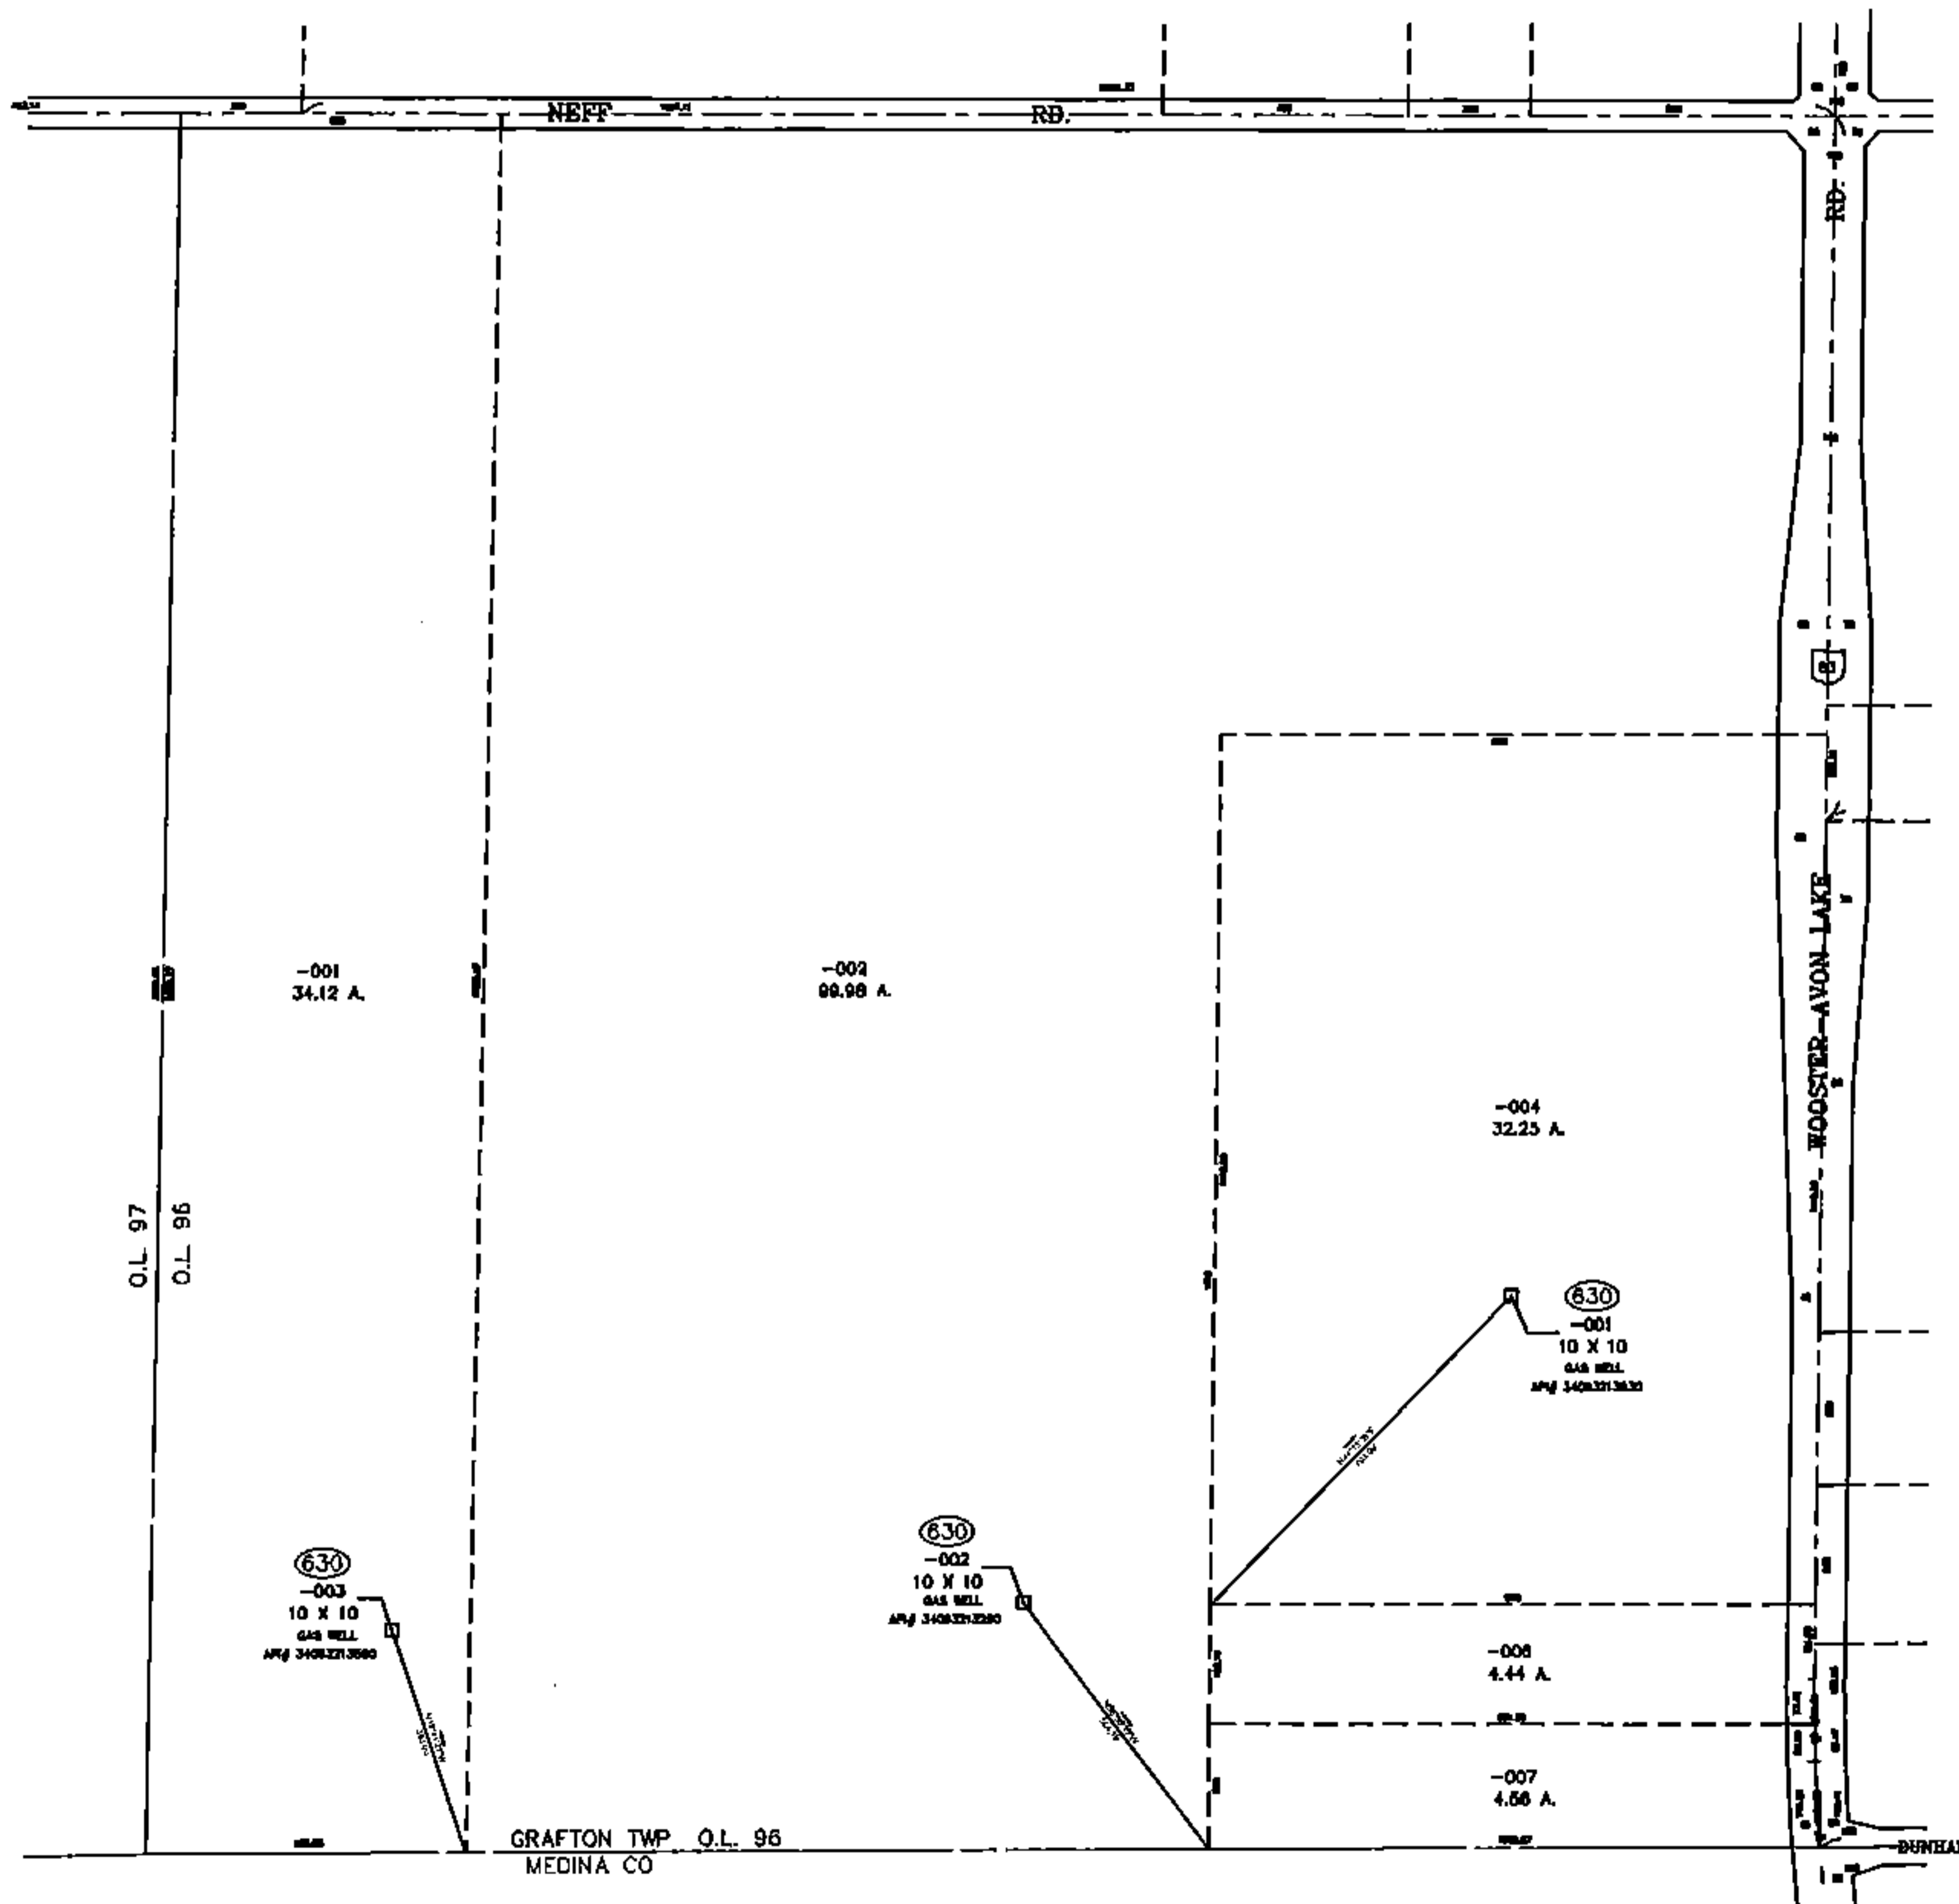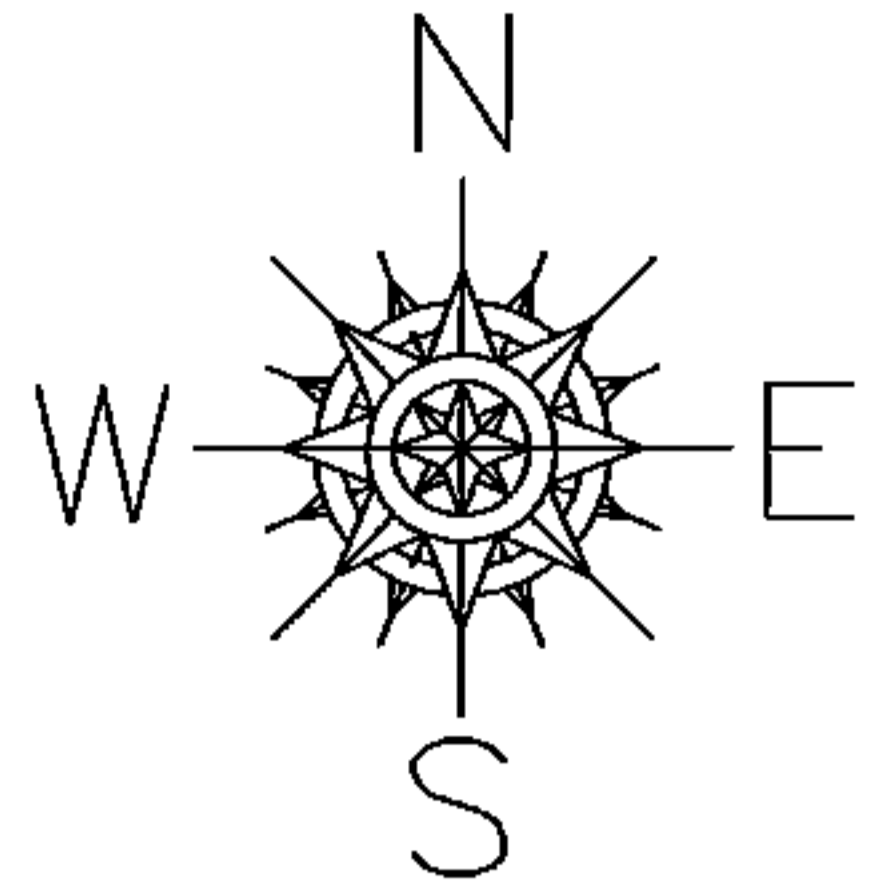

SPLITS/DEEDS PROCESSED

LORAIN COUNTY TAX MAP DEPARTMENT
226 MIDDLE AVE. ELYRIA, OHIO

SURVEYED BY: NA
CLOSURE: NA
MAP PAGE(S): 16-00-096
APPROVED BY: TJS DATE: 1/21/14
SCALE: 1" = 500 PRIOR INSTRUMENT: DV XXXX/XXX