
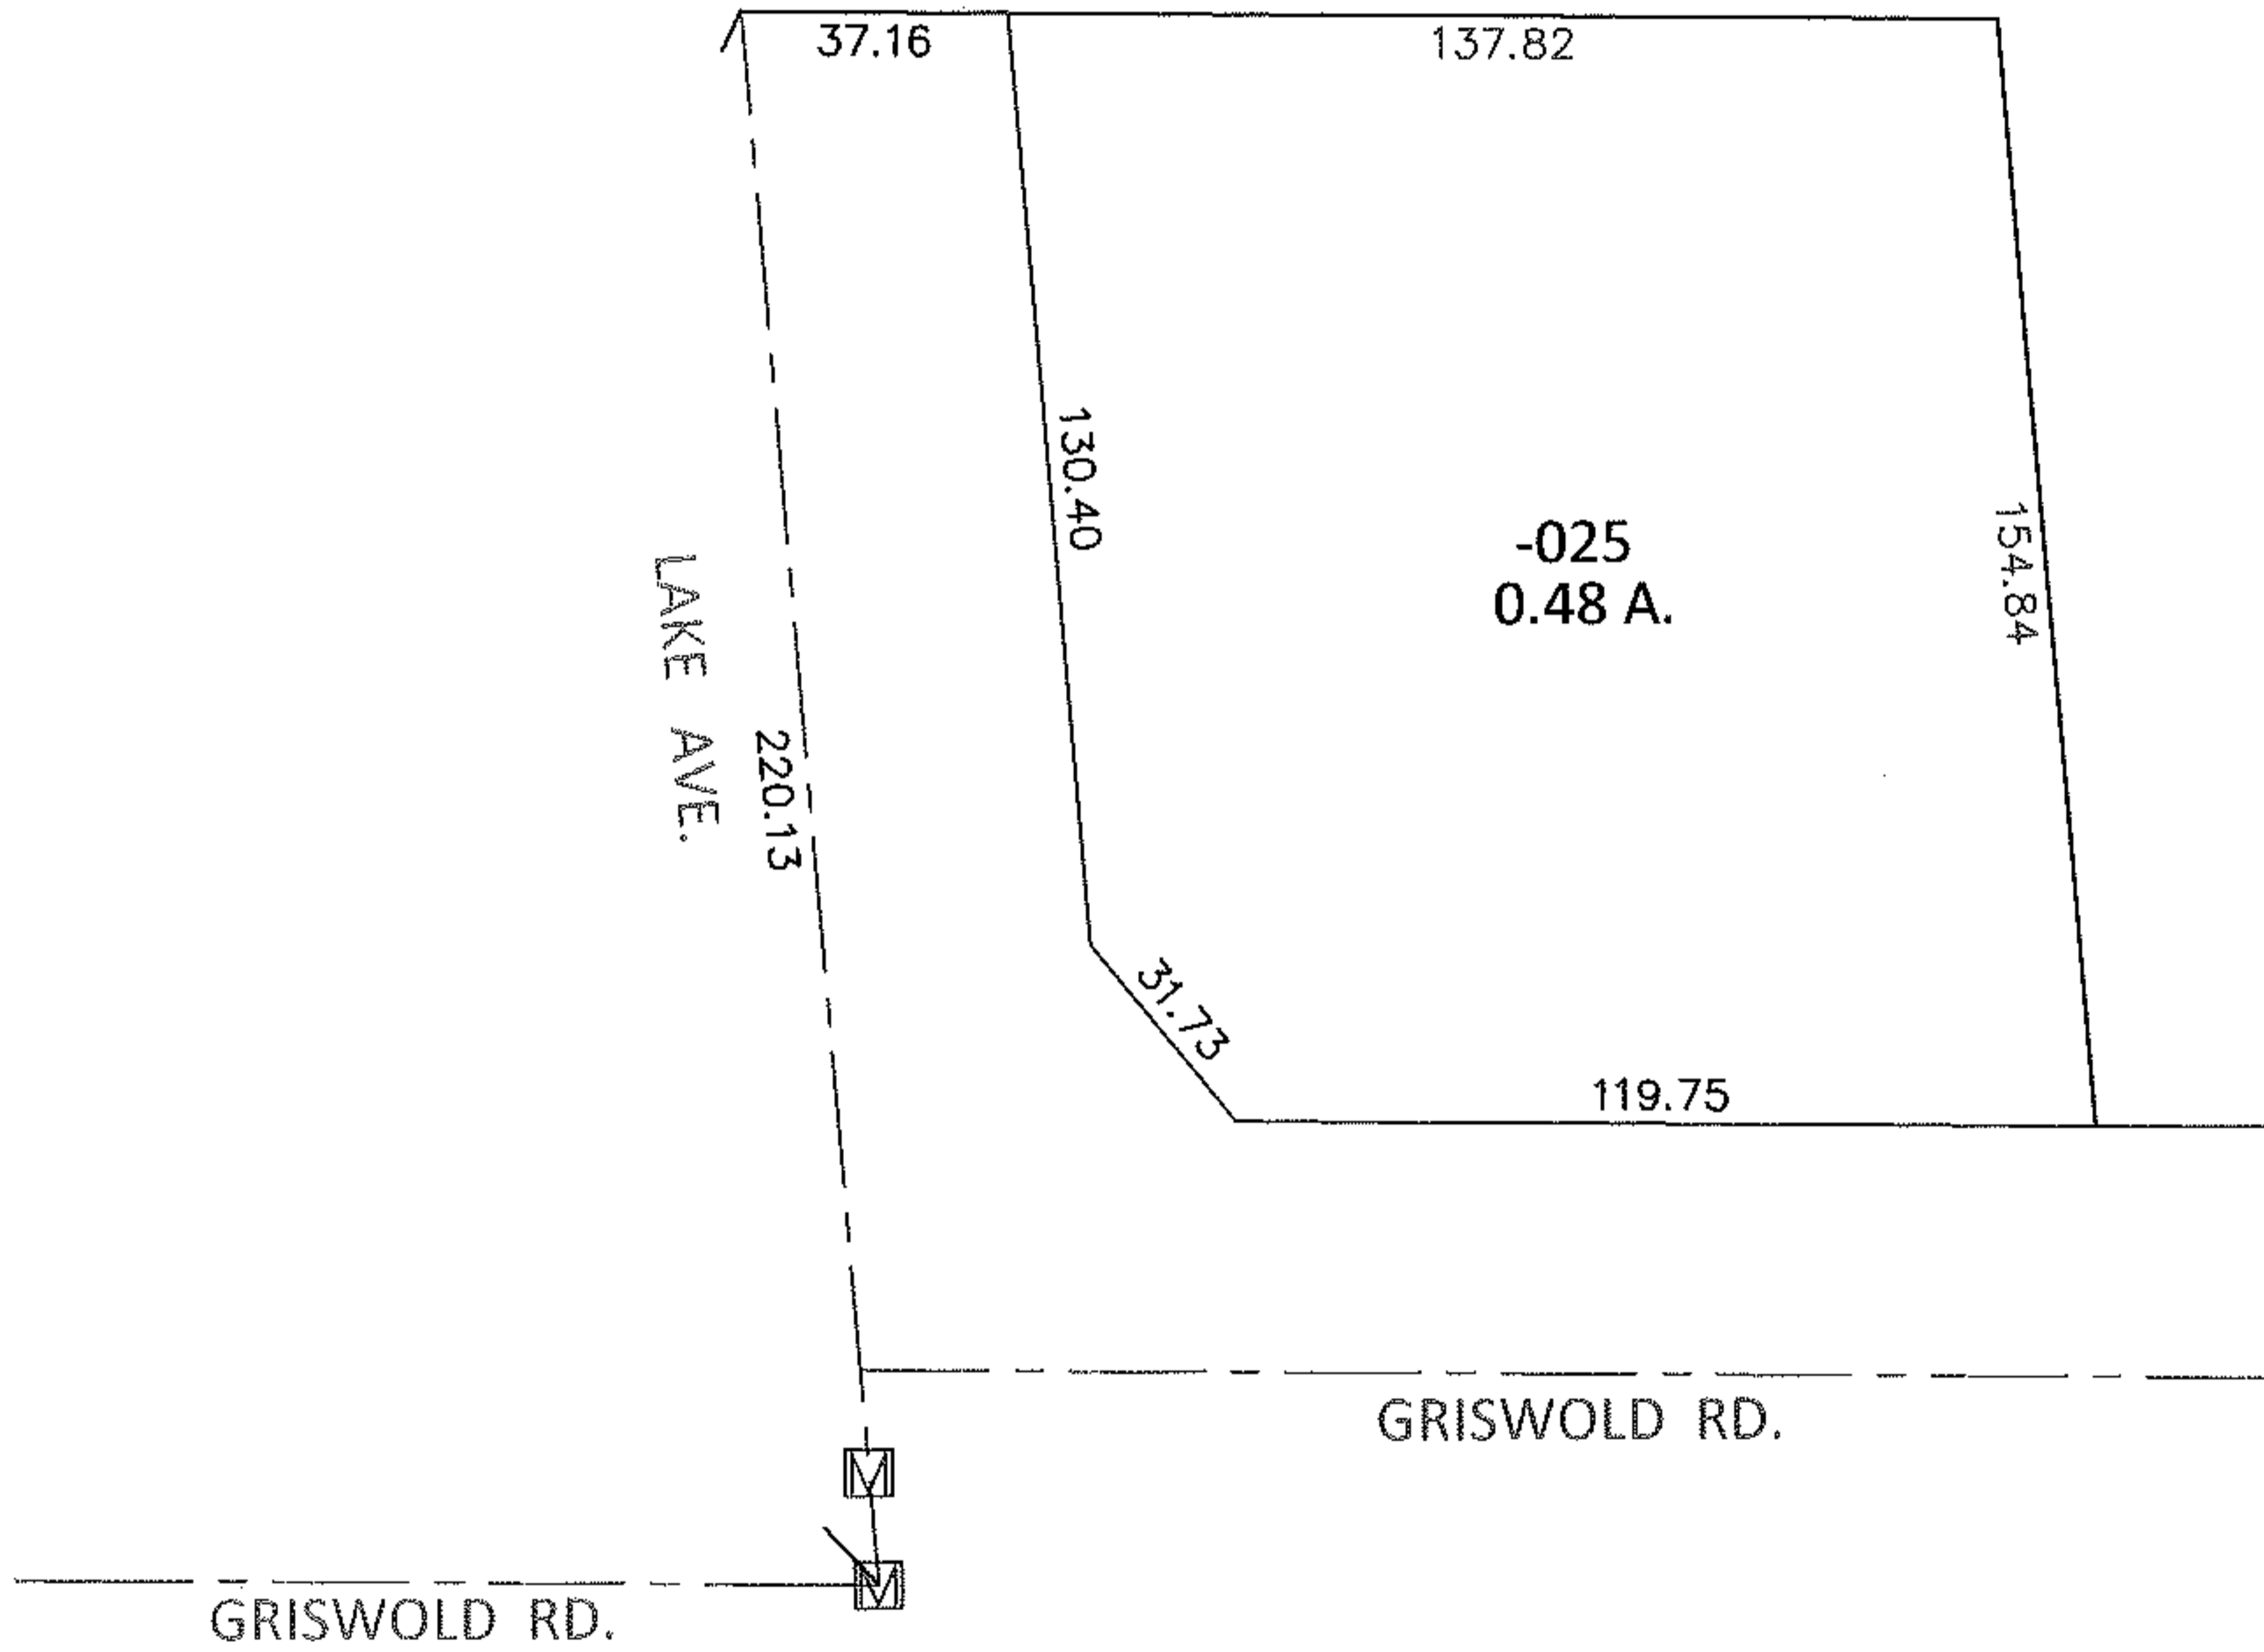


PARENT PARCEL: 06-23-011-102-025


14-02876-D

CHILD PARCEL: _____

STARTING POINT: AT A MON BOX AT THE INTERSECTION OF C/L OF GRISWOLD RD. AND C/L OF LAKE AVE.

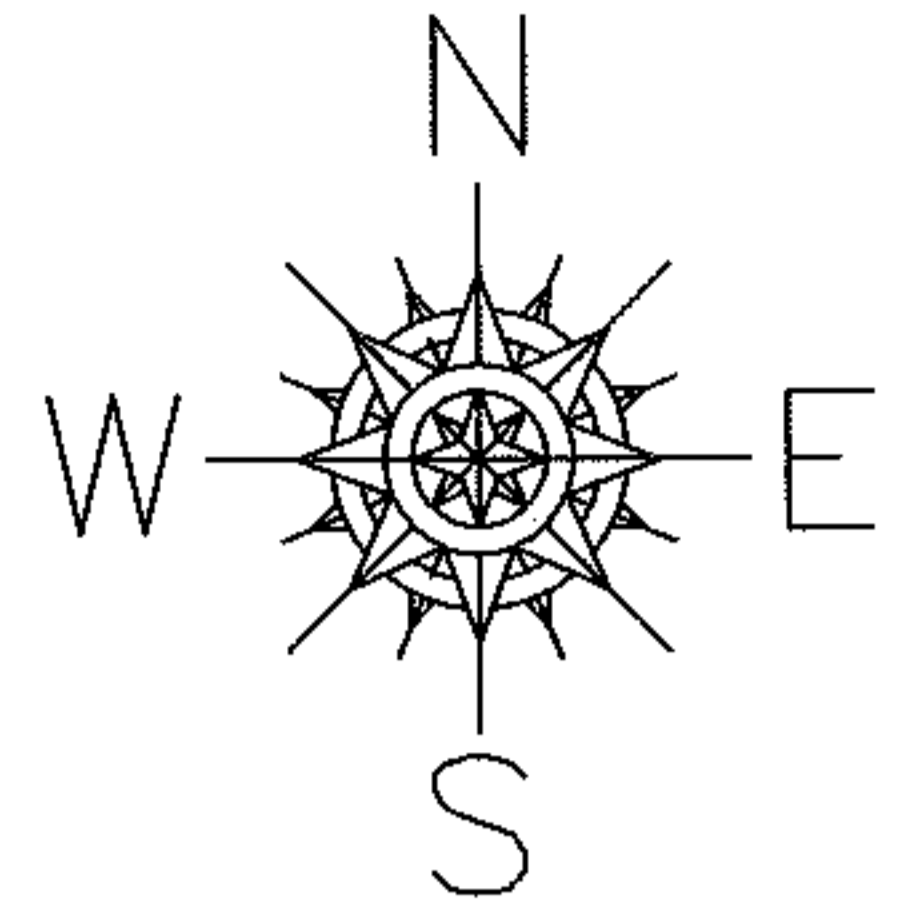

MAP CORRECTION ONLY

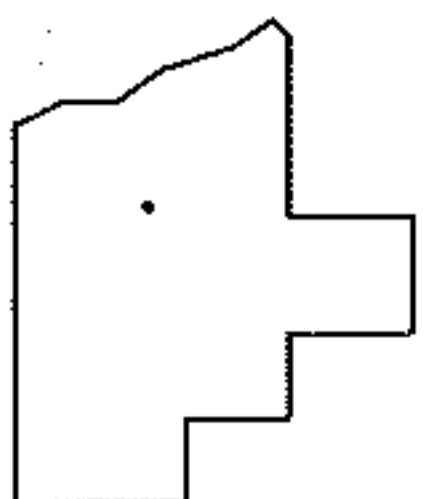

SPLITS/DEEDS PROCESSED

LORAIN COUNTY TAX MAP DEPARTMENT
226 MIDDLE AVE. ELYRIA, OHIO

SURVEYED BY: WILLIAM R. WALLACE

CLOSURE: .01:10,000

MAP PAGE(S): 6-43

APPROVED BY: RRM DATE: 1-23-14

SCALE: 1"= 50' PRIOR INST.: 20130469783