

PARENT PARCEL: ADD TO DUPLICATE

CHILD PARCEL: 12-00-070-630-001

STARTING POINT: XXXXXX




14-02885-A

ADD TO DUPLICATE

12-00-070-630-001

10 X 10

API# 34093211810

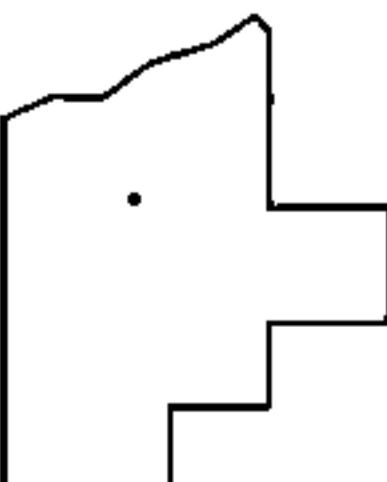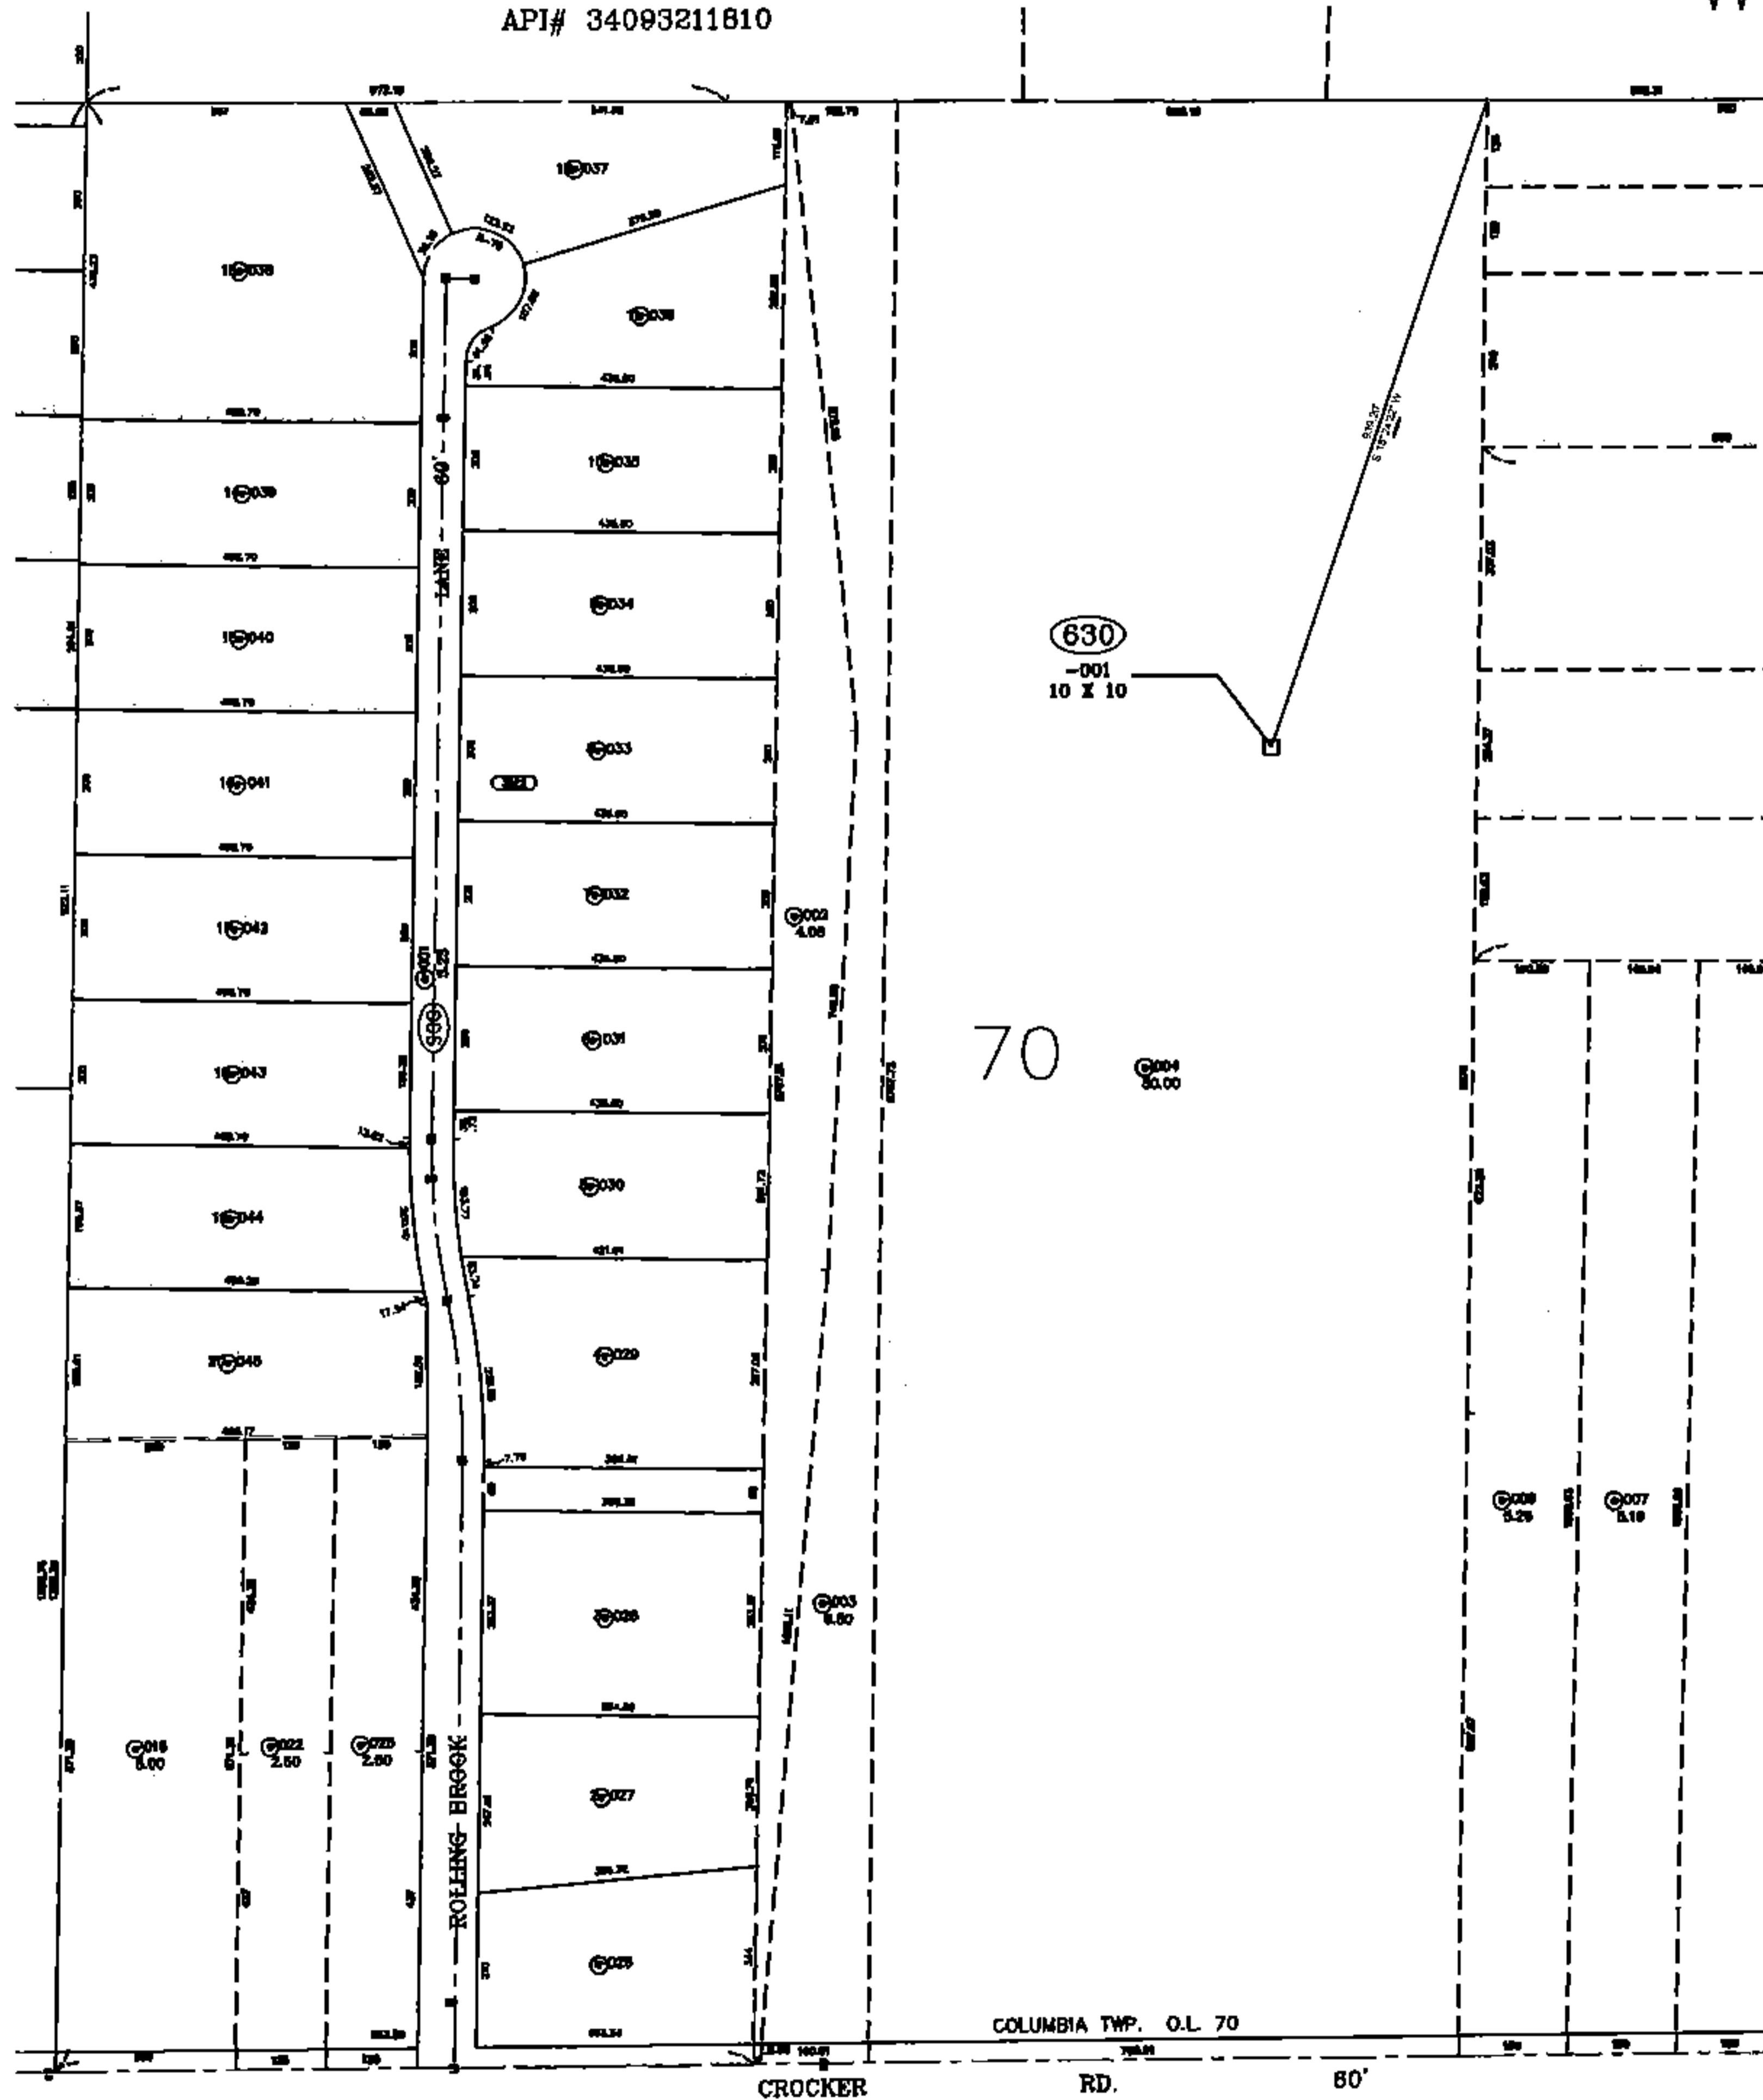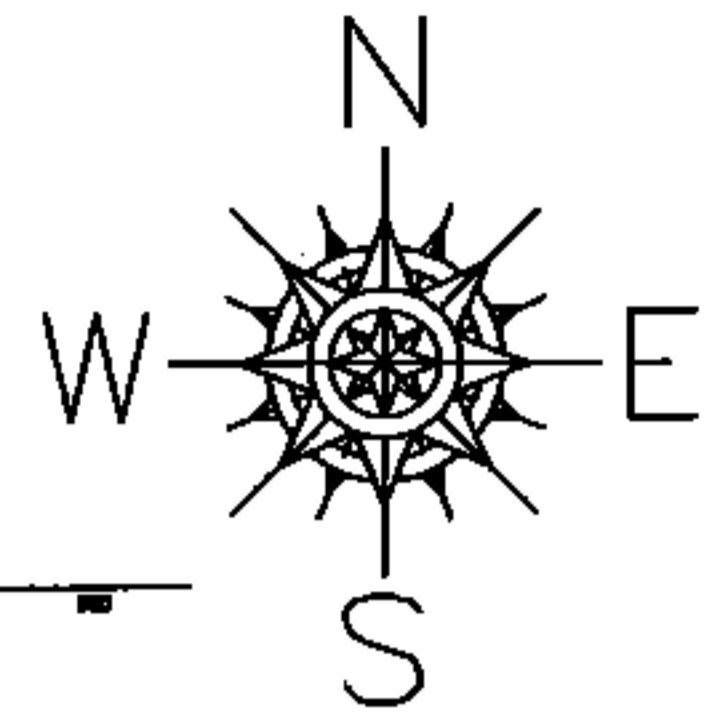

SPLITS/DEEDS PROCESSED

LORAIN COUNTY TAX MAP DEPARTMENT  
226 MIDDLE AVE. ELYRIA, OHIO

SURVEYED BY: NA

CLOSURE: NA

MAP PAGE(S): 12-00-070

APPROVED BY: TJS DATE: 2/4/13

SCALE: 1"=400 PRIOR INST.: NA