
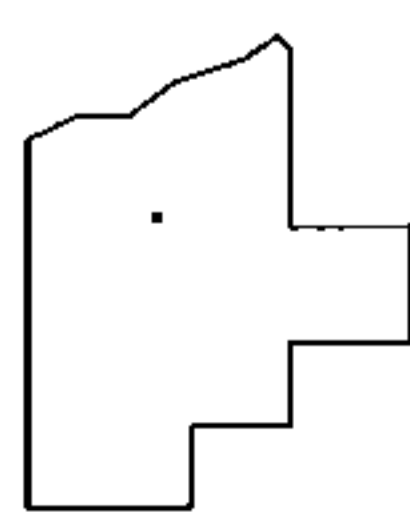
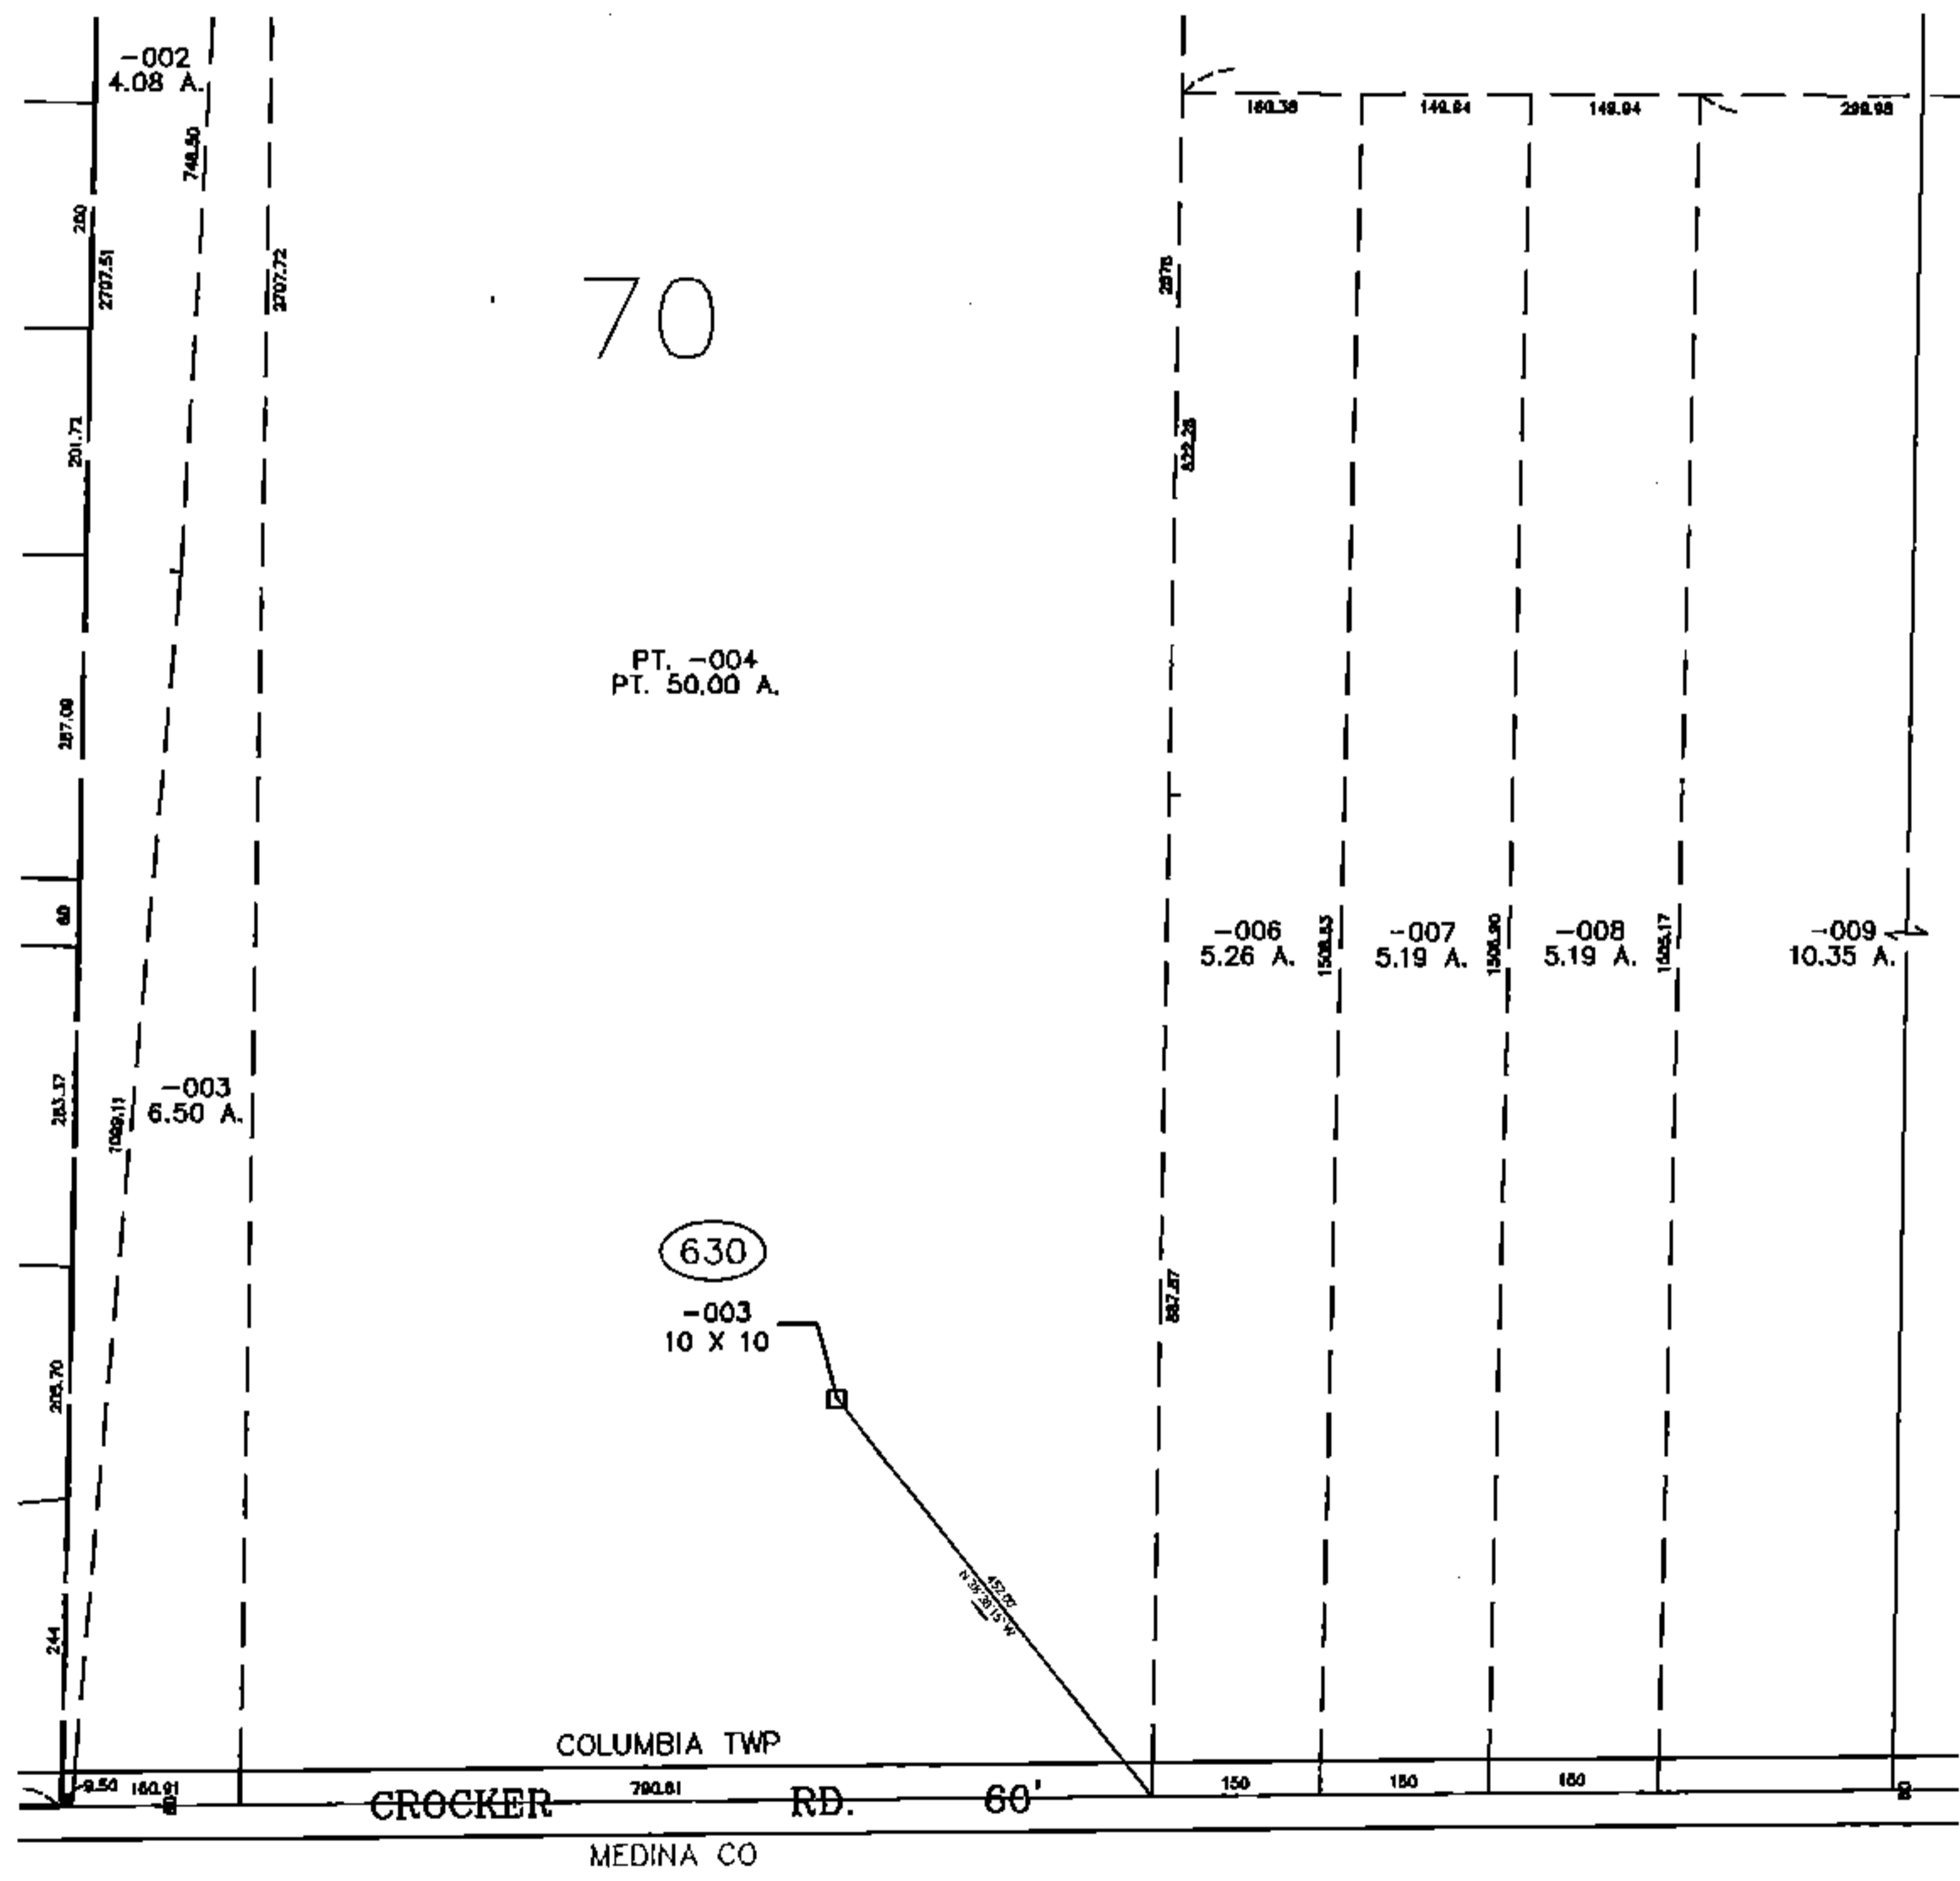


PARENT PARCEL: ADD TO DUPLICATE  
CHILD PARCEL: 12-00-070-630-003  
STARTING POINT: XXXXXX

14-02900-A

ADD TO DUPLICATE  
12-00-070-630-003  
10 X 10  
API# 34093211620

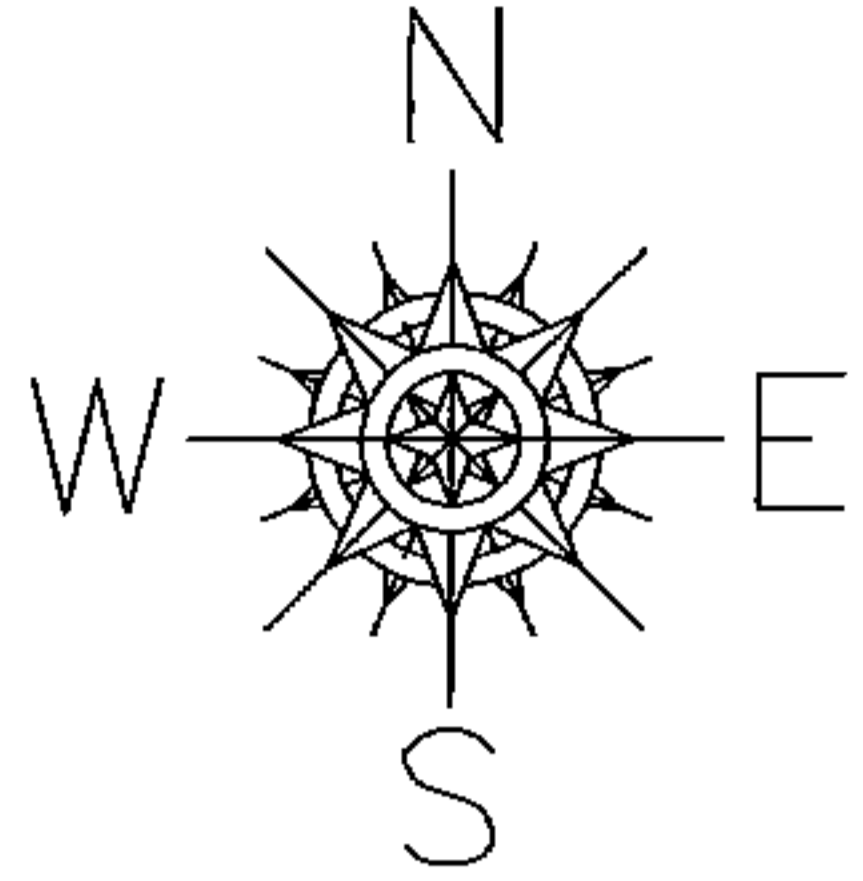

SPLITS/DEEDS PROCESSED  
LORAIN COUNTY TAX MAP DEPARTMENT  
226 MIDDLE AVE. ELYRIA, OHIO

SURVEYED BY: NA  
CLOSURE: NA  
MAP PAGE(S): 12-00-070-A  
APPROVED BY: TJS DATE: 3/10/14  
SCALE: 1" = 300 PRIOR INSTRUMENT: NA