
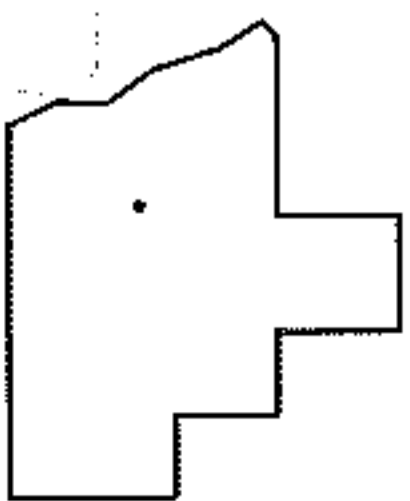
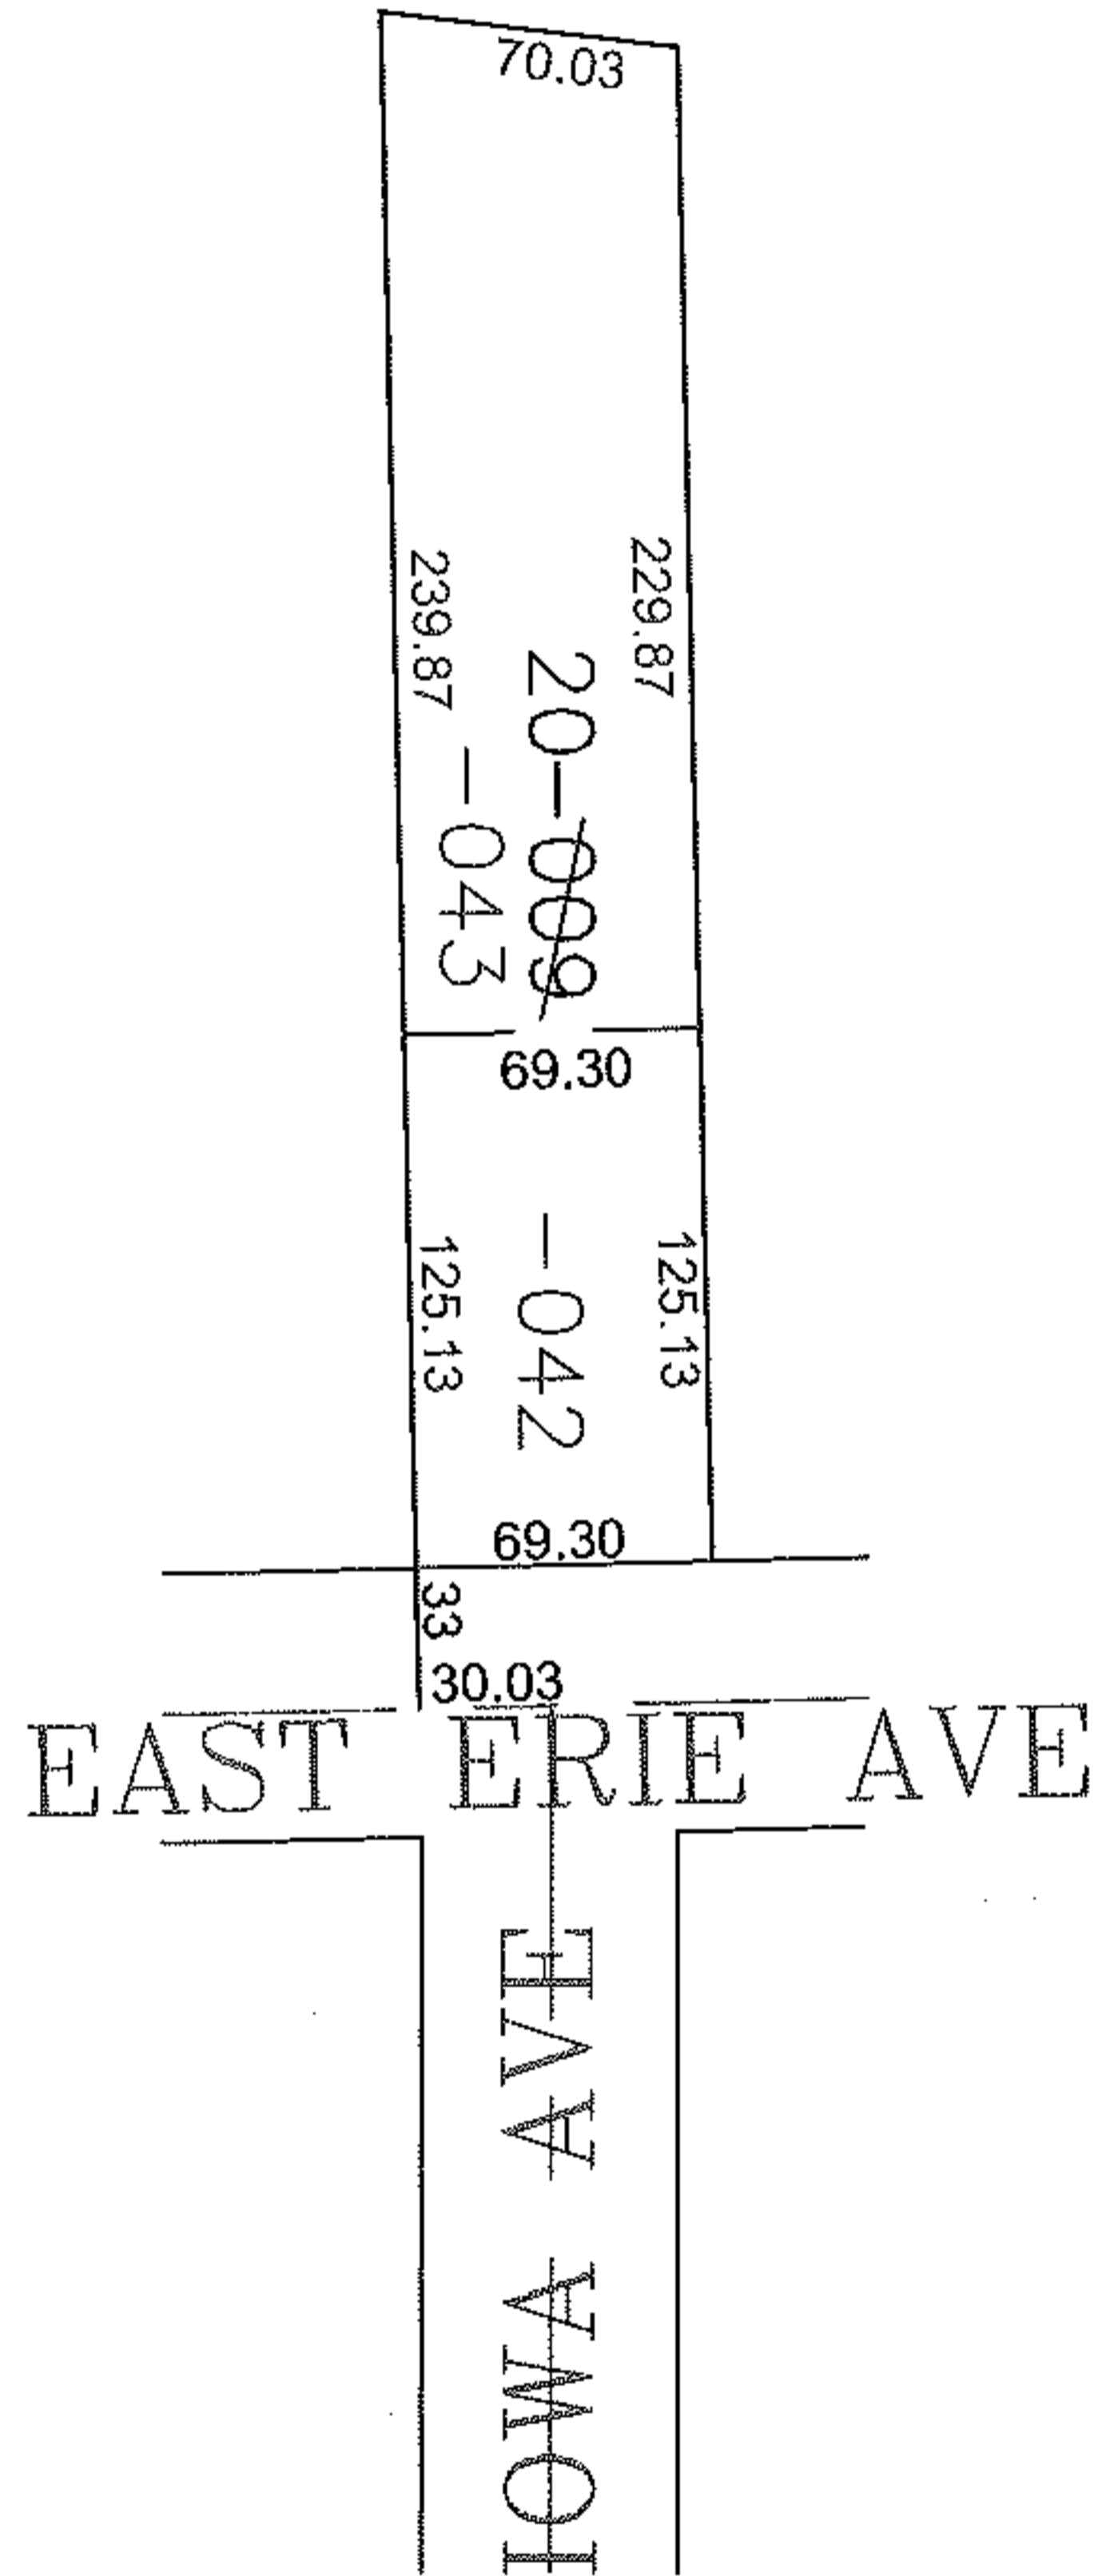


PARENT PARCEL: 02-00-051-101-009

CHILD PARCEL: 02-00-051-101-042, -043

STARTING POINT: CENTERLINE OF EAST ERIE AVE & IOWA AVE

11-02908

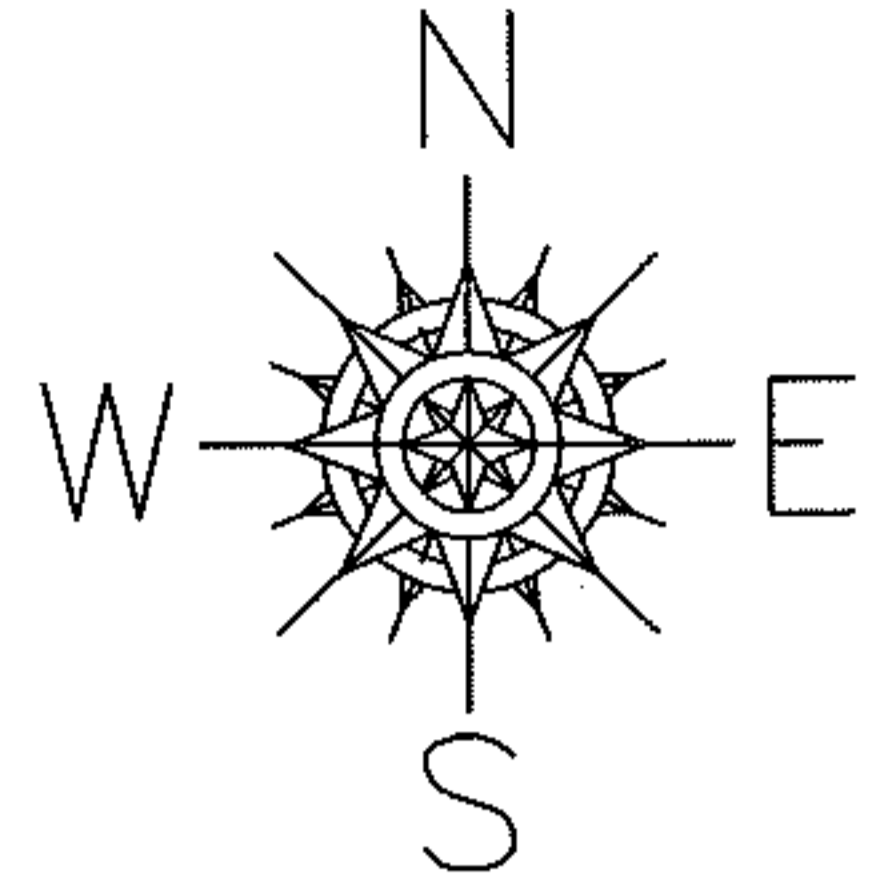

SPLITS/DEEDS PROCESSED

LORAIN COUNTY TAX MAP DEPARTMENT
226 MIDDLE AVE. ELYRIA, OHIO

SURVEYED BY: AMY KELLY

CLOSURE: 0.00 : 10,000

MAP PAGE(S): 02-00-051-A

APPROVED BY: JAH DATE: 4/1/2011

SCALE: 1" = 100 PRIOR INSTRUMENT: OR 182/830