

PARENT PARCEL: 12-00-048-000-040

CHILD PARCEL: 12-00-048-630-008

STARTING POINT: XXXXXX



14-02910-A

ADD TO DUPLICATE


12-00-048-630-008

10 X 10

API# 34093212850

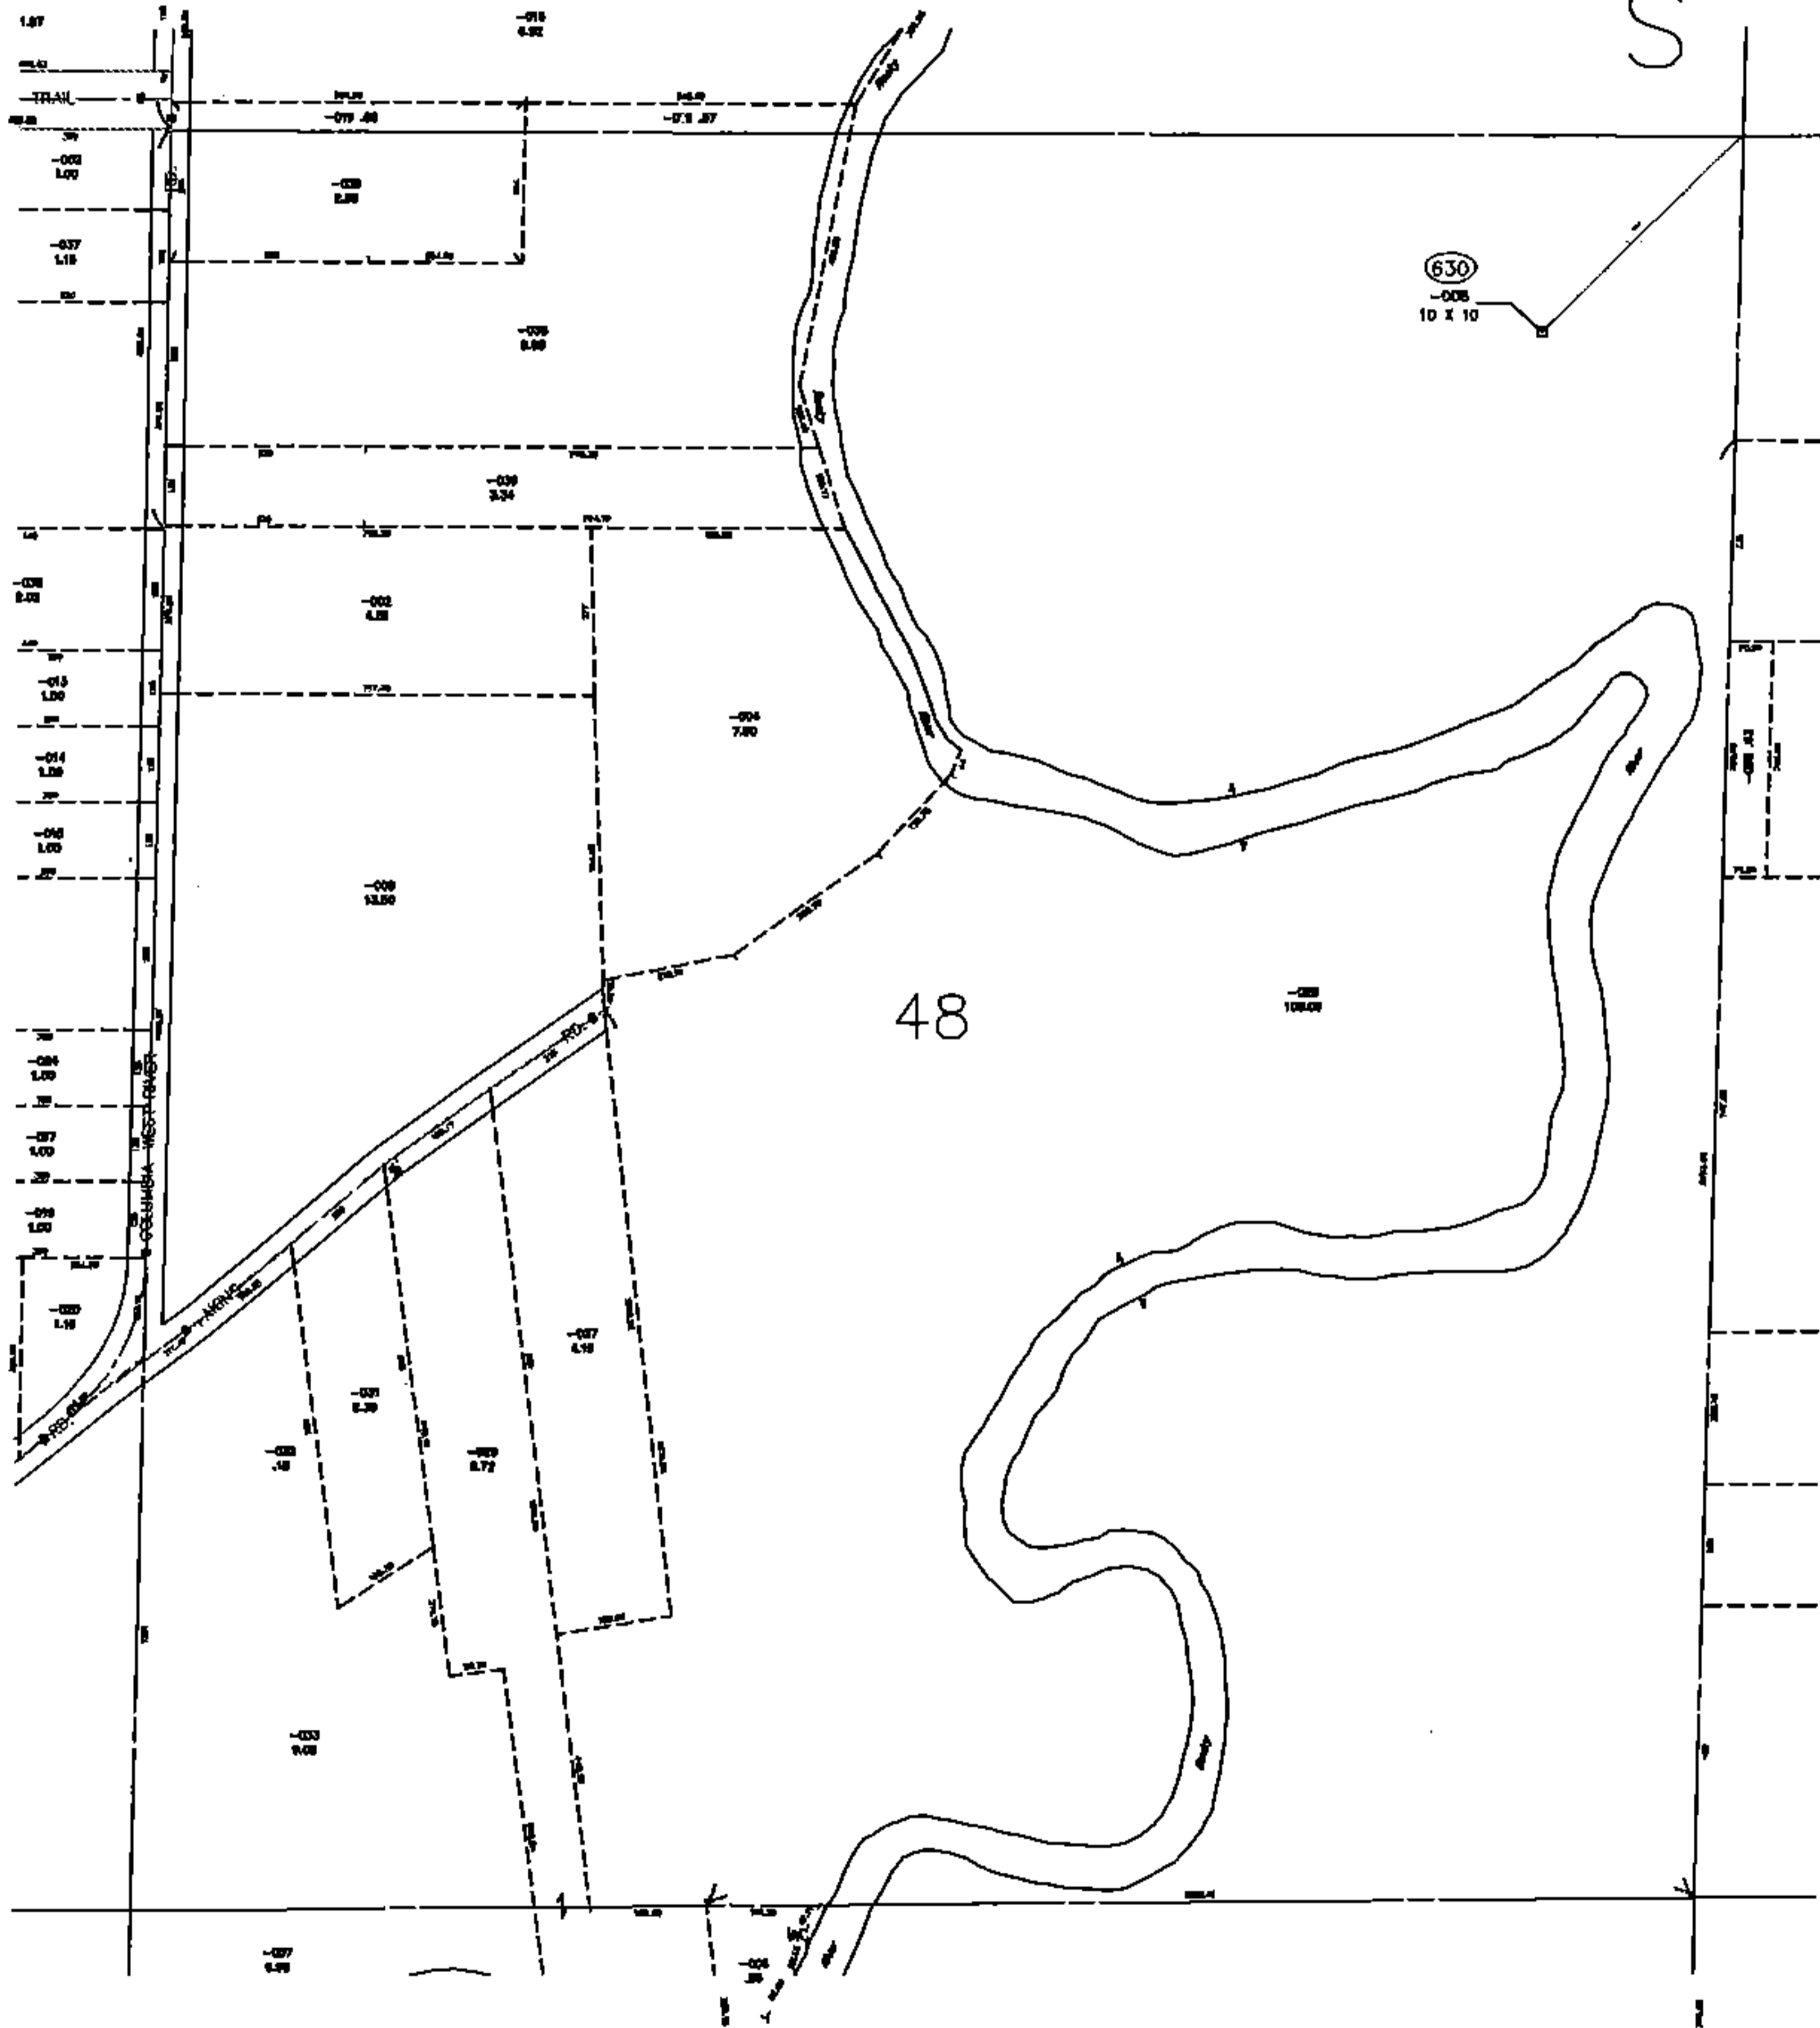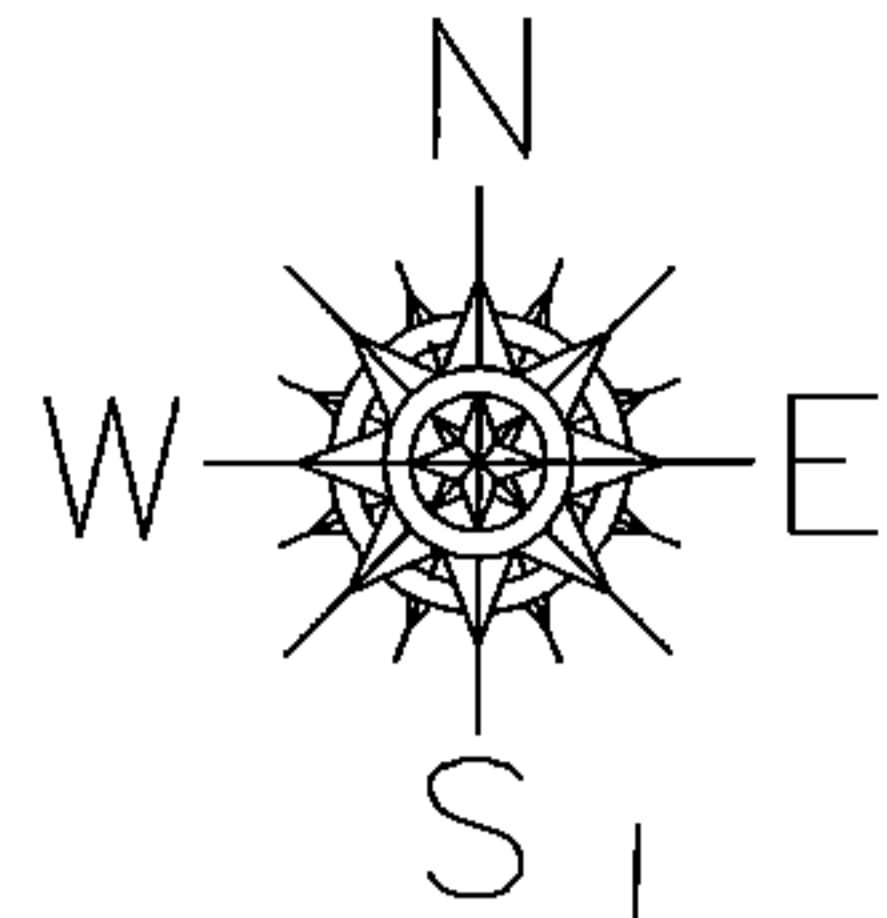

48

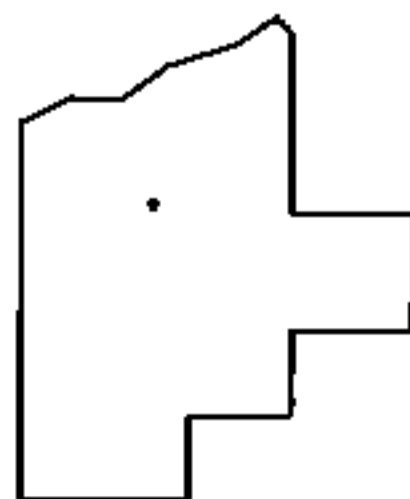

SPLITS/DEEDS PROCESSED

LORAIN COUNTY TAX MAP DEPARTMENT
226 MIDDLE AVE. ELYRIA, OHIO

SURVEYED BY: NA
CLOSURE: NA
MAP PAGE(S): 12-00-048
APPROVED BY: TJS DATE: 4/1*/14
SCALE: 1"=500 PRIOR INST.: NA