
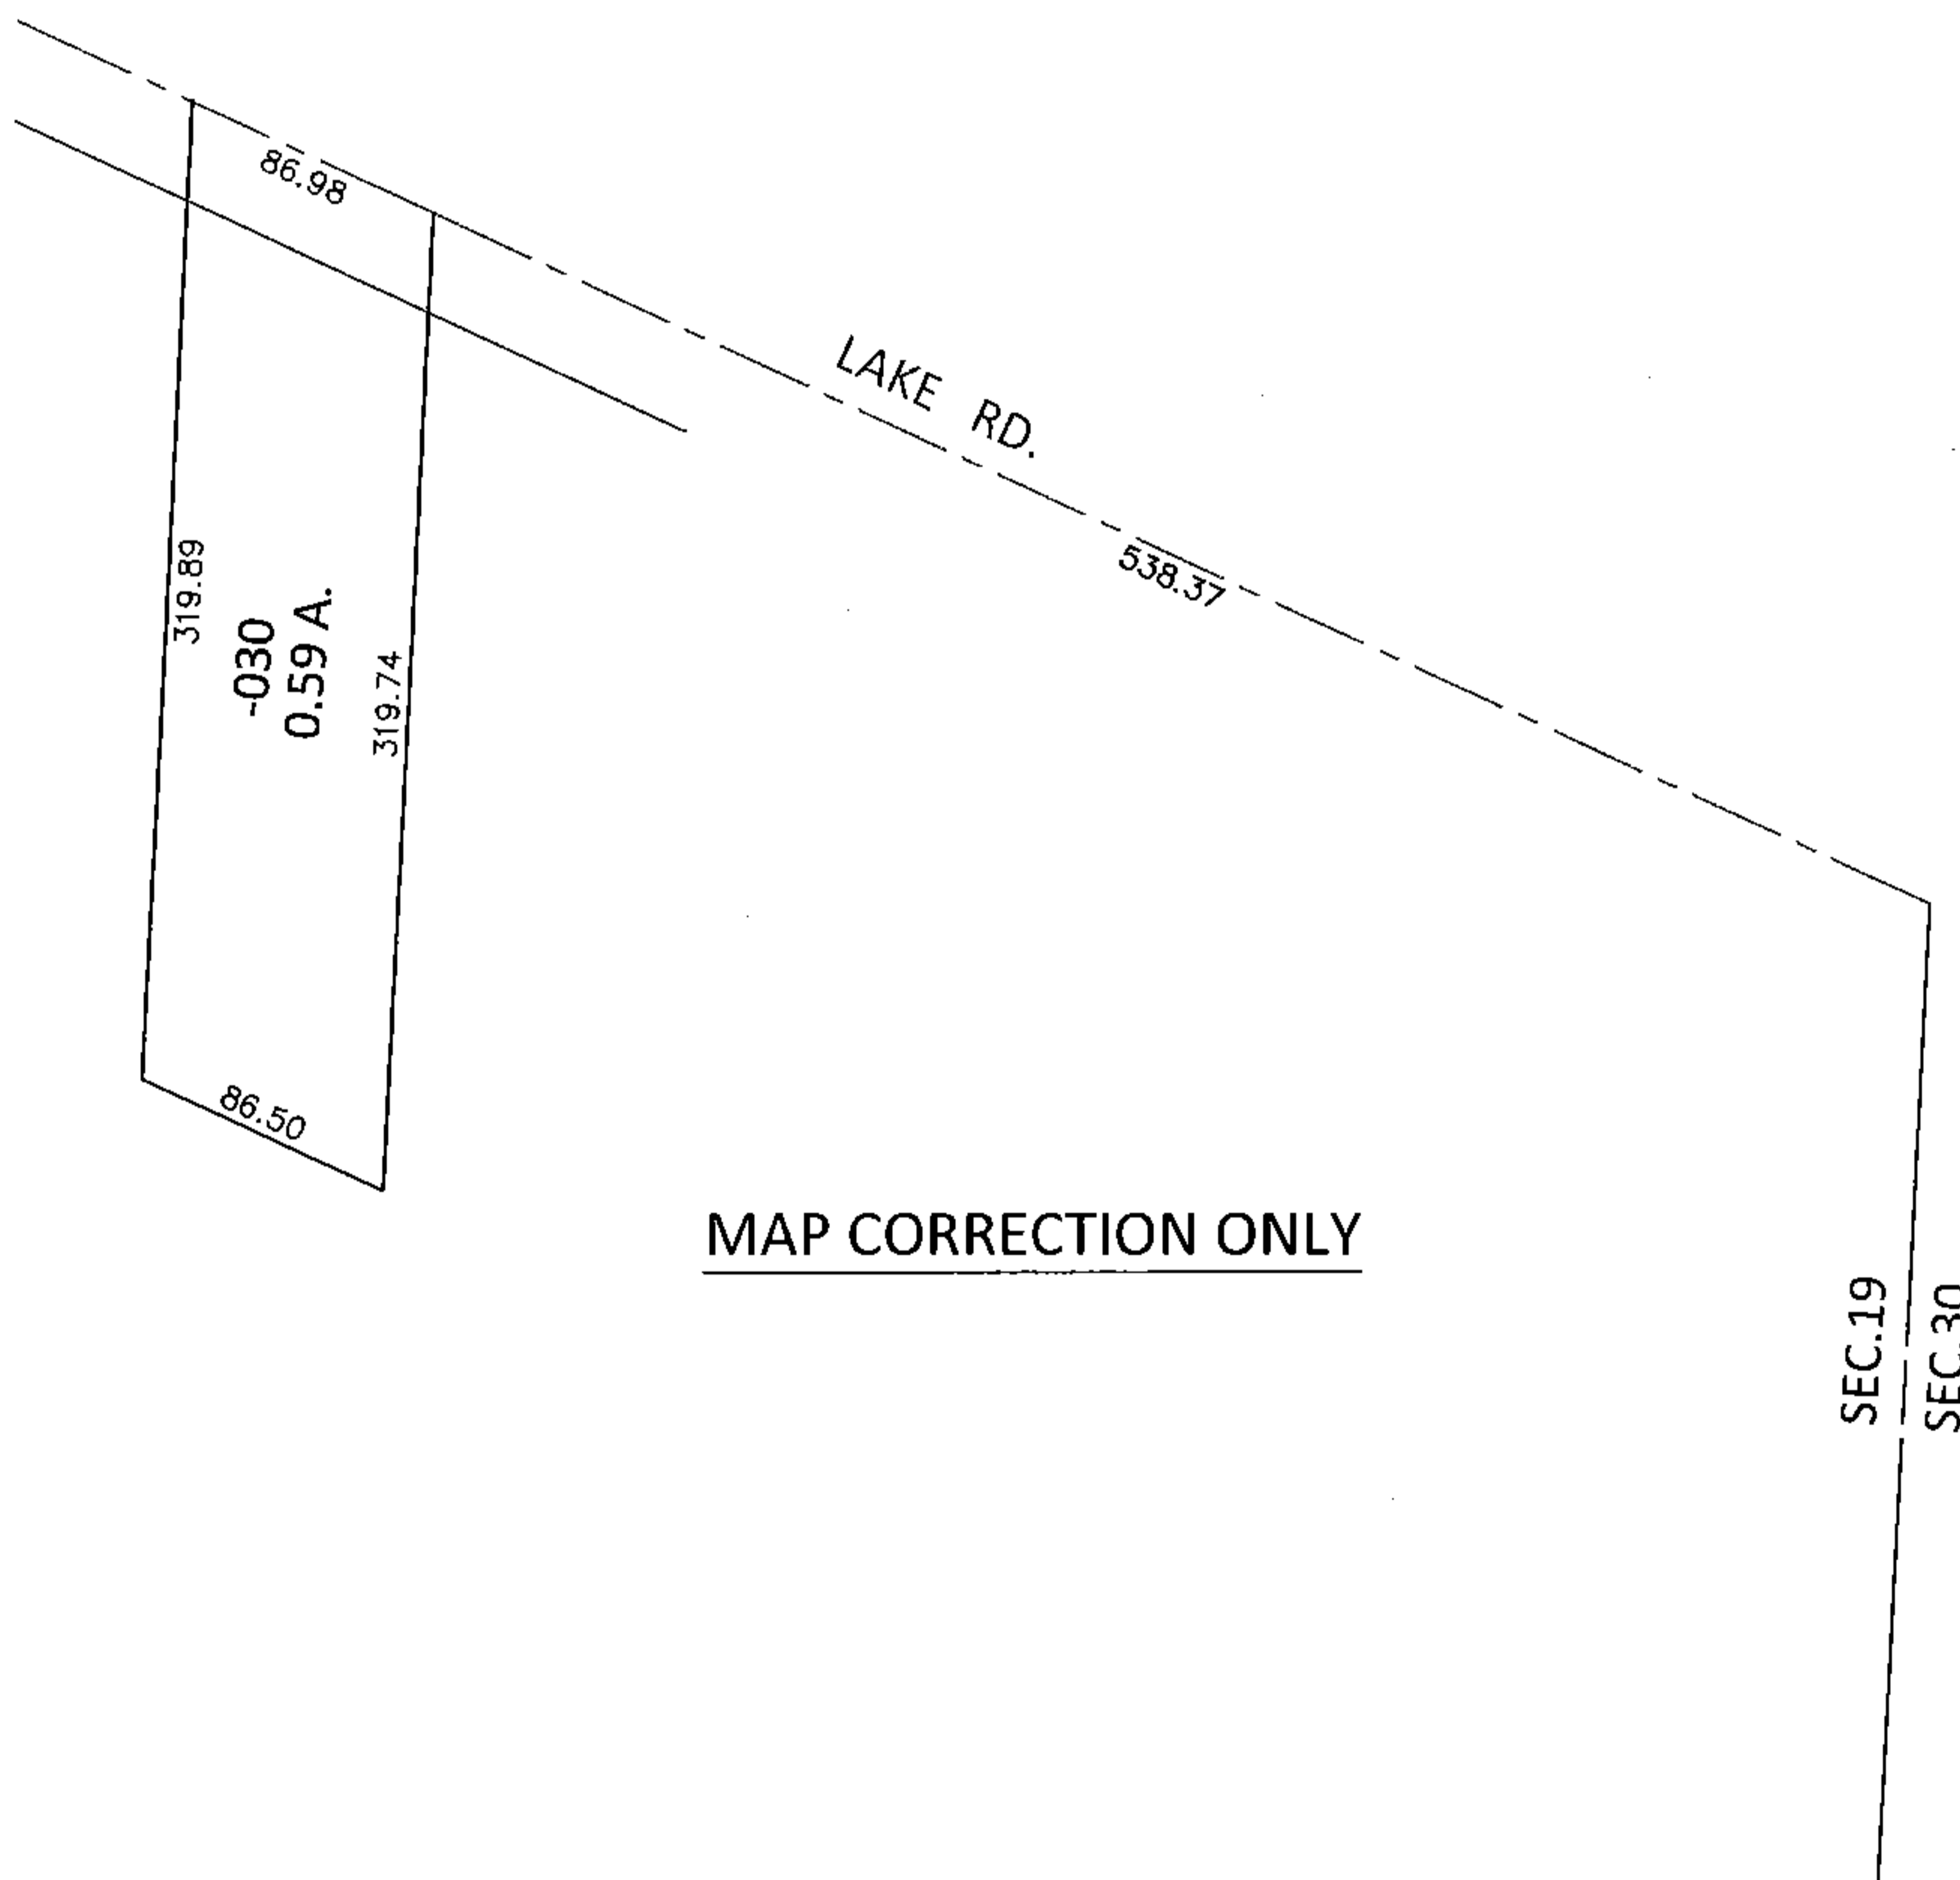


PARENT PARCEL: 04-00-019-114-030


CHILD PARCEL: _____

STARTING POINT: INTERSECTION OF C/L OF LAKE RD. AND EAST LINE OF SEC. 19

14-02918-D

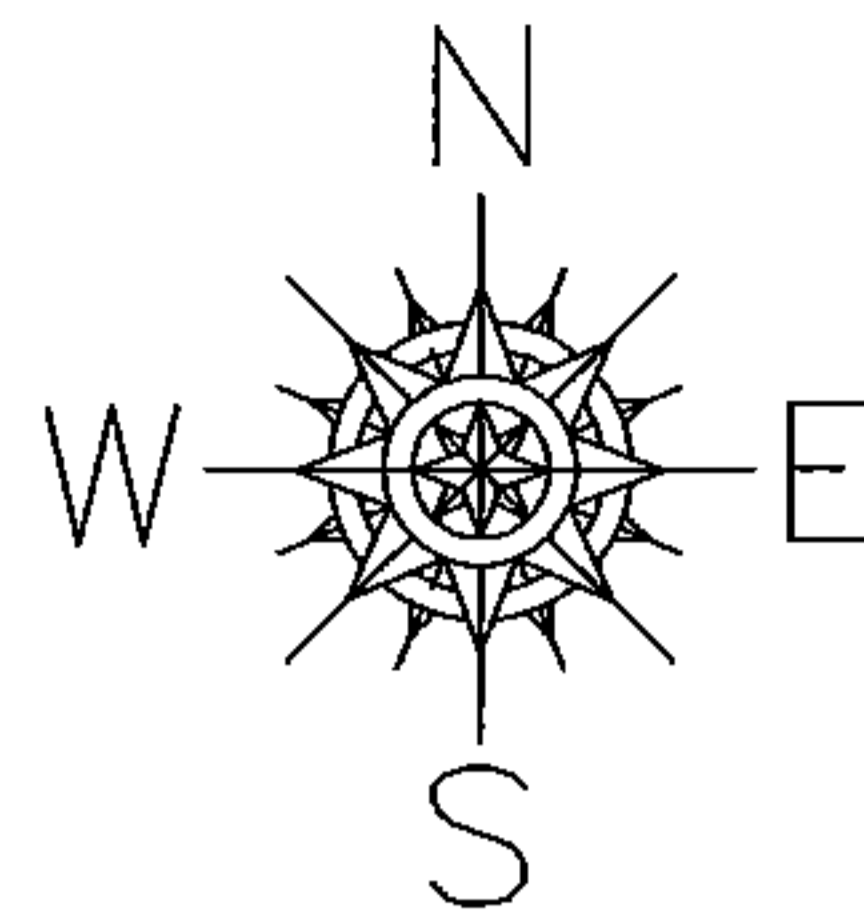

MAP CORRECTION ONLY

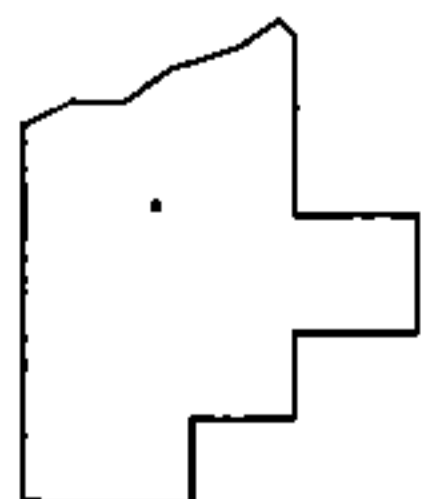

SPLITS/DEEDS PROCESSED

LORAIN COUNTY TAX MAP DEPARTMENT
226 MIDDLE AVE. ELYRIA, OHIO

SURVEYED BY: DALE R. HAYWOOD

CLOSURE: .01:10,000

MAP PAGE(S): 4-00-019-D

APPROVED BY: RRM DATE: 4-14-14

SCALE: 1"= 100 PRIOR INST.: 20110394364