

PARENT PARCEL: 12-00-046-000-019

CHILD PARCEL: 12-00-046-630-003

STARTING POINT: XXXXXX


14-02925-A

ADD TO DUPLICATE


12-00-046-630-003

10 X 10


API# 34093212440

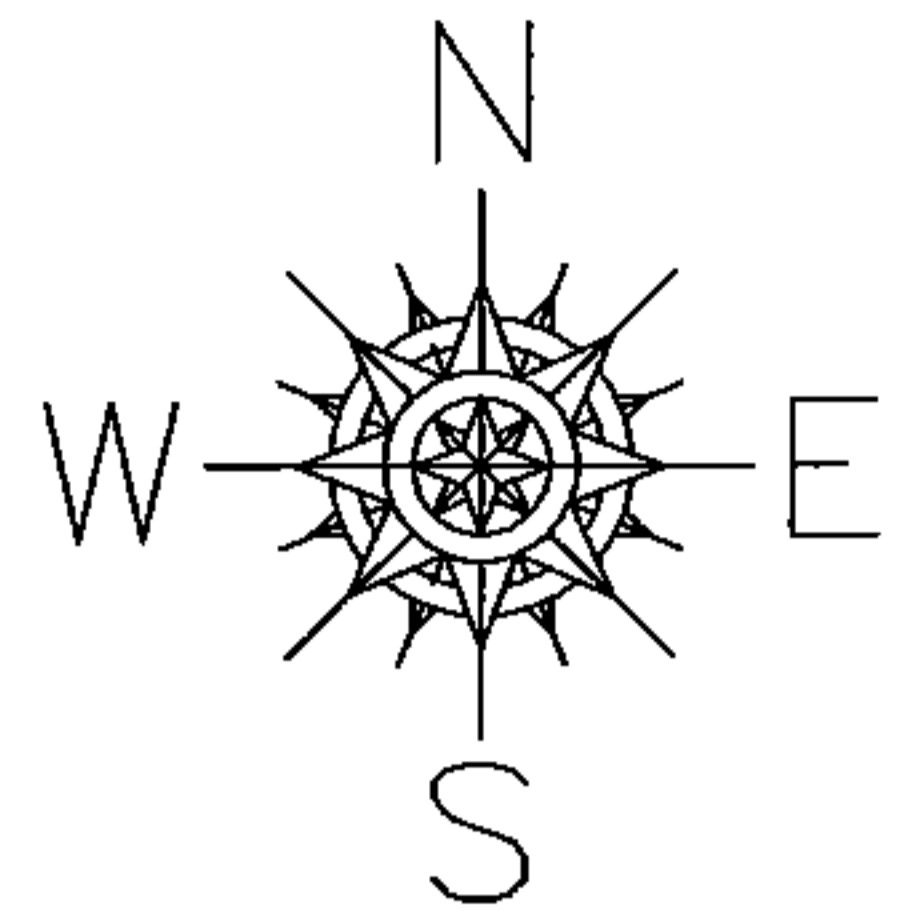

ELYRIA-TWINSBURG

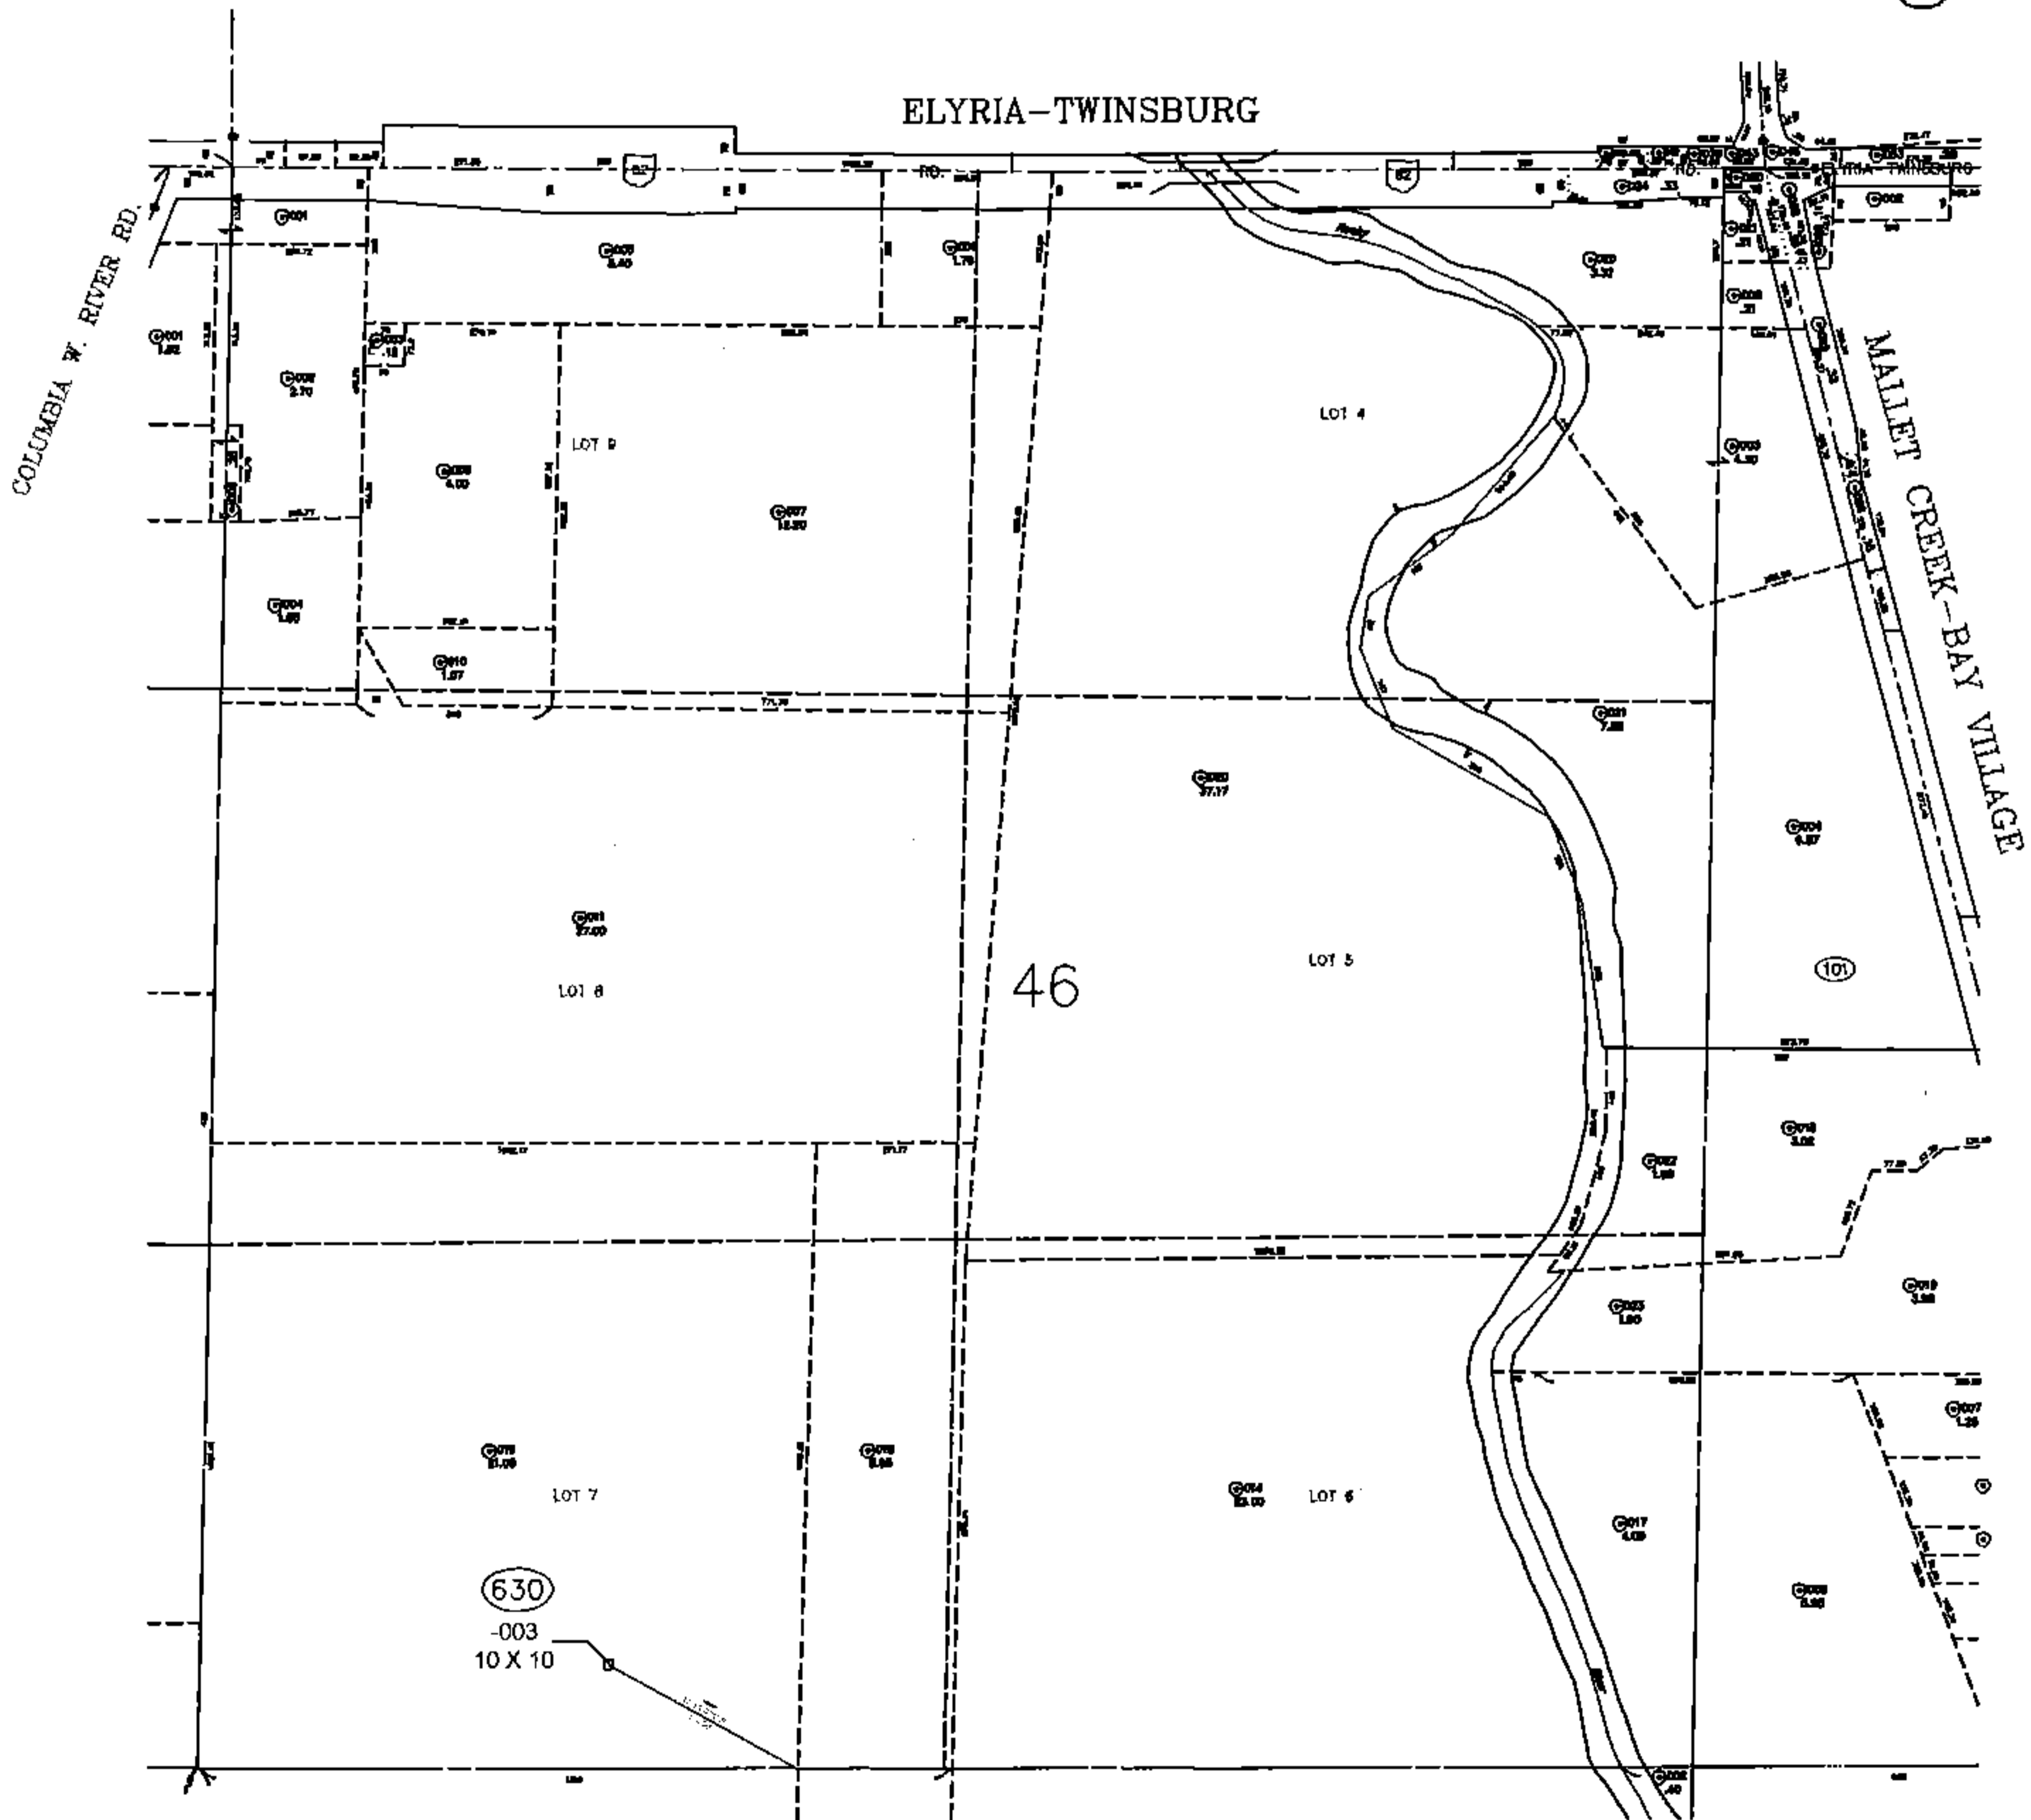

R
4/12/16

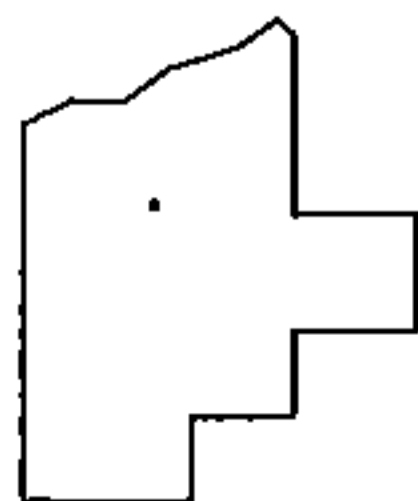

SPLITS/DEEDS PROCESSED

LORAIN COUNTY TAX MAP DEPARTMENT
226 MIDDLE AVE. ELYRIA, OHIO

SURVEYED BY: NA
CLOSURE: NA
MAP PAGE(S): 12-00-046
APPROVED BY: TJS DATE: 4/17/14
SCALE: 1" = 500 PRIOR INSTRUMENT: NA